



PROPOSED SITE PLAN
 Overlay with extract from QLD Globe
 (SCALE 1:5000 ON A3)

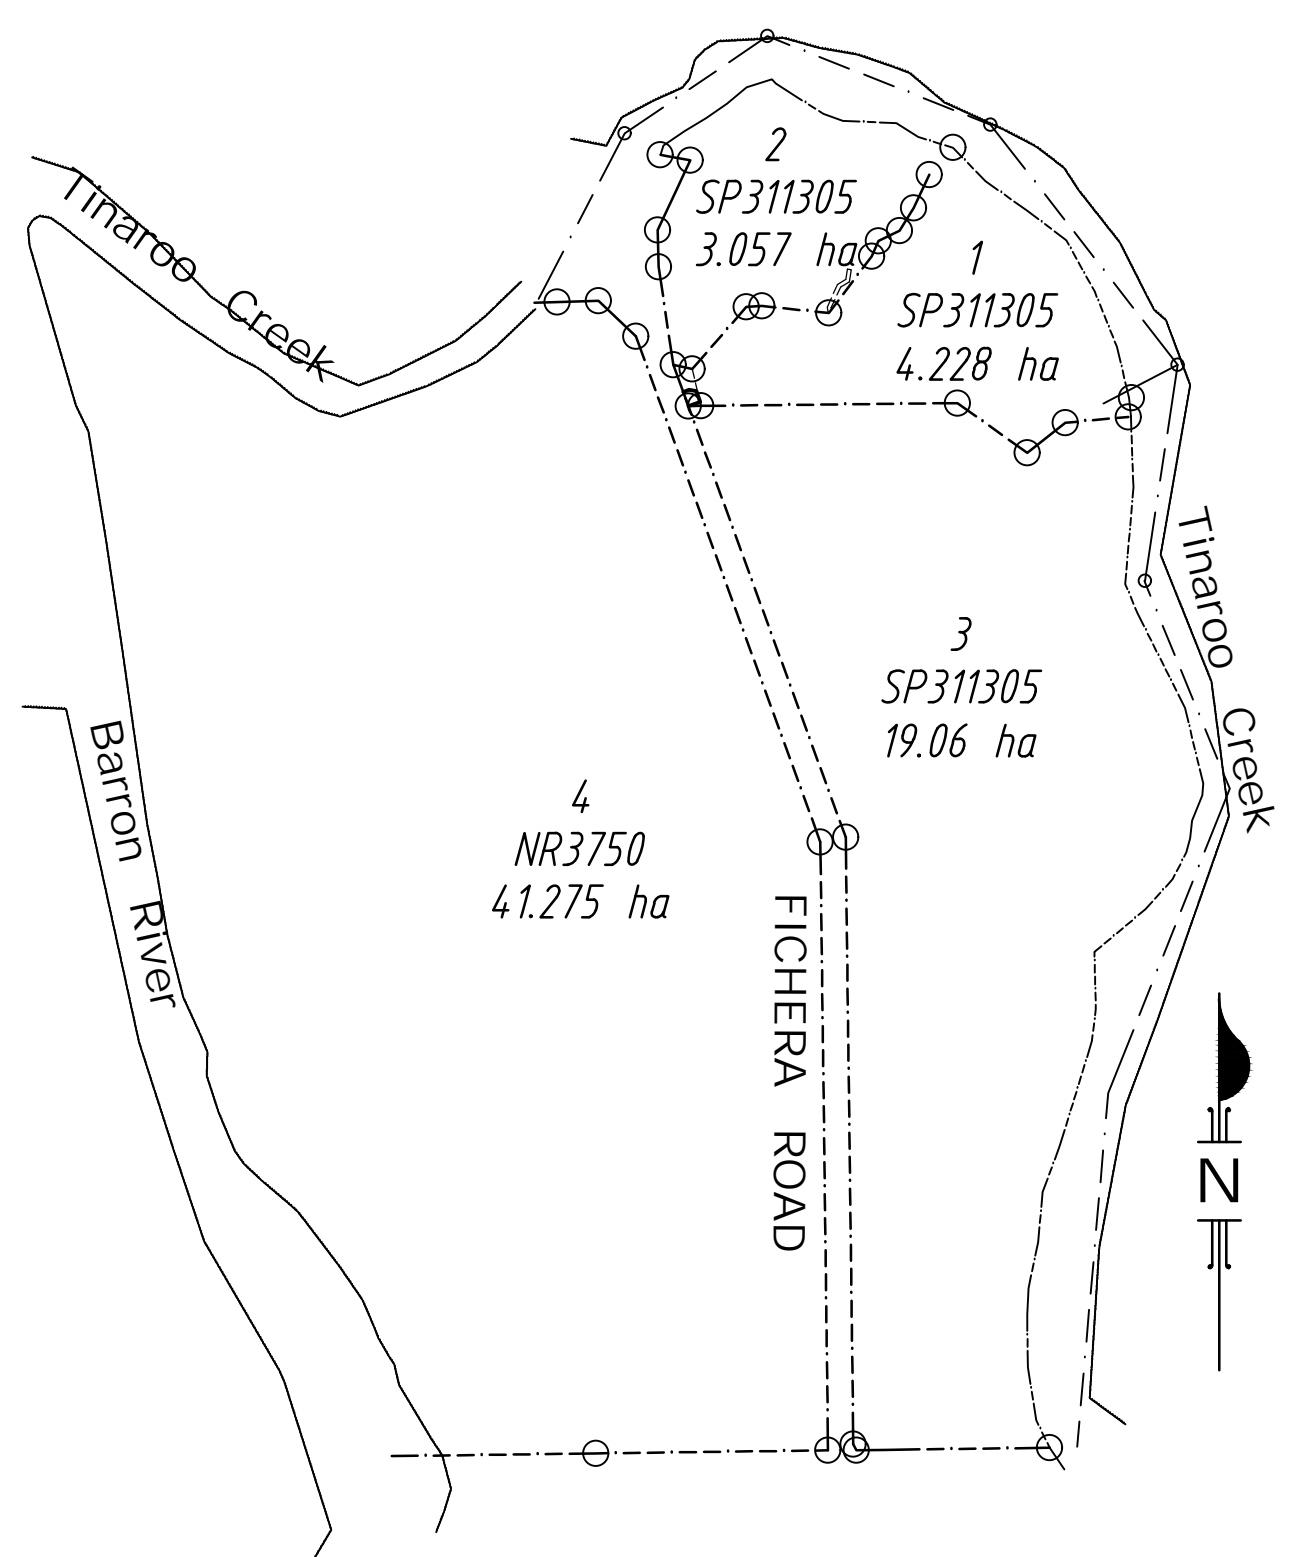

PROPERTY BOUNDARIES SITE PLAN


(SCALE 1:6000 ON A3)

issue date:
06/12/2023

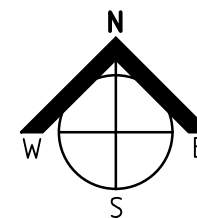

PROJECT: 49 FICHERA RD MAREEBA 4880	DATE: FEB 2023 SCALE: AS SHOWN ON 'A3' SHEET DRAWING TITLE: PROPOSED OVERALL SITE
PROPOSED TOURIST PARK	JOB NO. SHEET No. ISSUE 0744 DA 01 C

phone: 0428 294 235 EDMONTON 4869. QUEENSLAND
GREGORY G TERZI Associate Diploma Architectural Technology **Building Design & Drafting**
 -Building Designer- -Medium Rise- -QBCC LICENCE: 1117048-

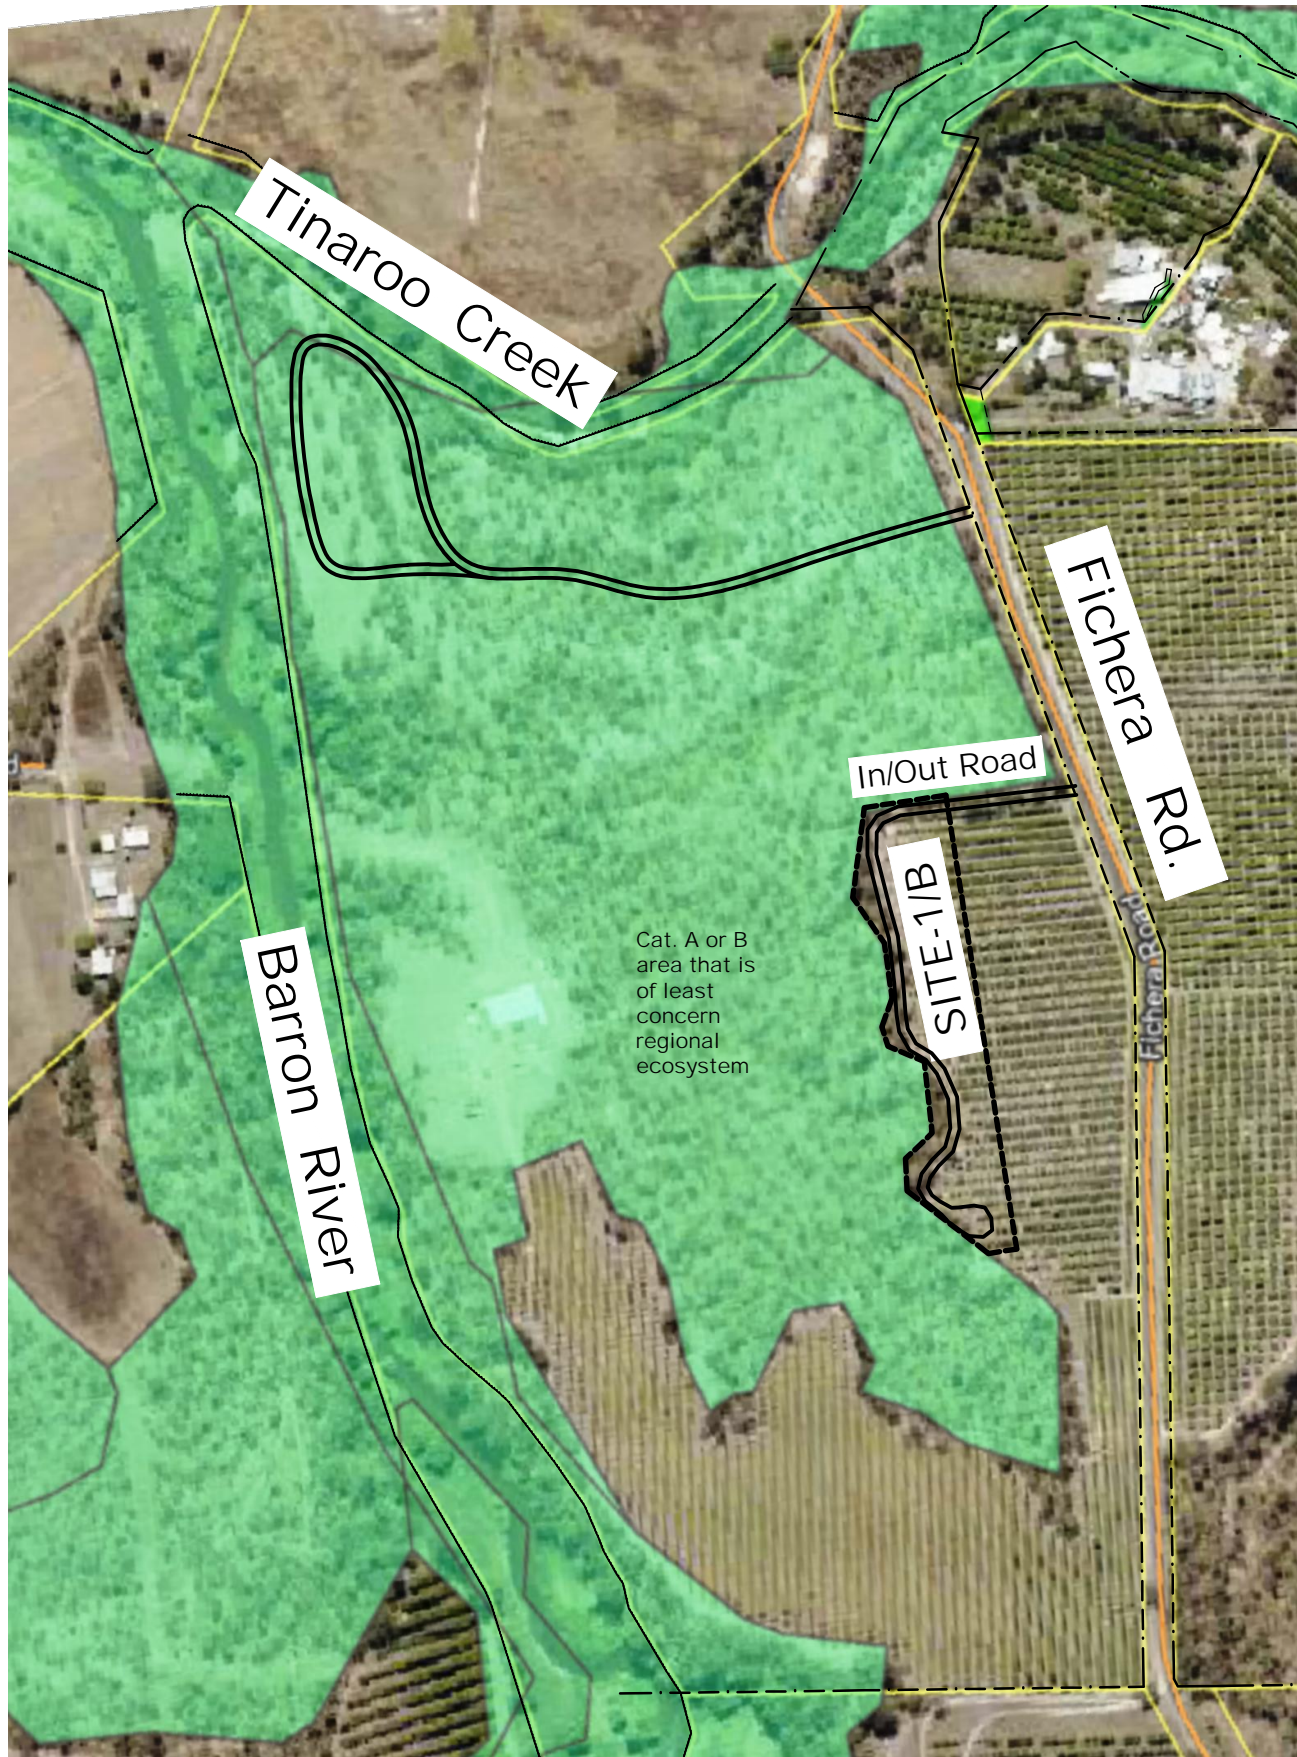

SITE-1/B Sunset Views Camping

Overlay with extract from QLD Globe

(SCALE 1:5000 ON A3)




DETAIL SITE-1/B Sunset Views Camping


Overlay with extract from QLD Globe

(SCALE 1:2000 ON A3)

issue date:
06/12/2023

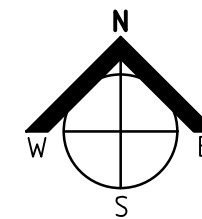

phone: 0428 294 235 EDMONTON 4869. QUEENSLAND		
GREGORY G TERZI Associate Diploma Architectural Technology Building Design & Drafting		
-Building Designer- -Medium Rise- -QBCC LICENCE: 1117048-		
PROJECT:	DATE: FEB 2023	
49 FICHERA RD	SCALE: AS SHOWN ON 'A3' SHEET	
MAREEBA	DRAWING TITLE:	
4880	SITE-1/B	
PROPOSED TOURIST PARK	JOB NO.	SHEET No.
	0744	DA 02
		ISSUE C

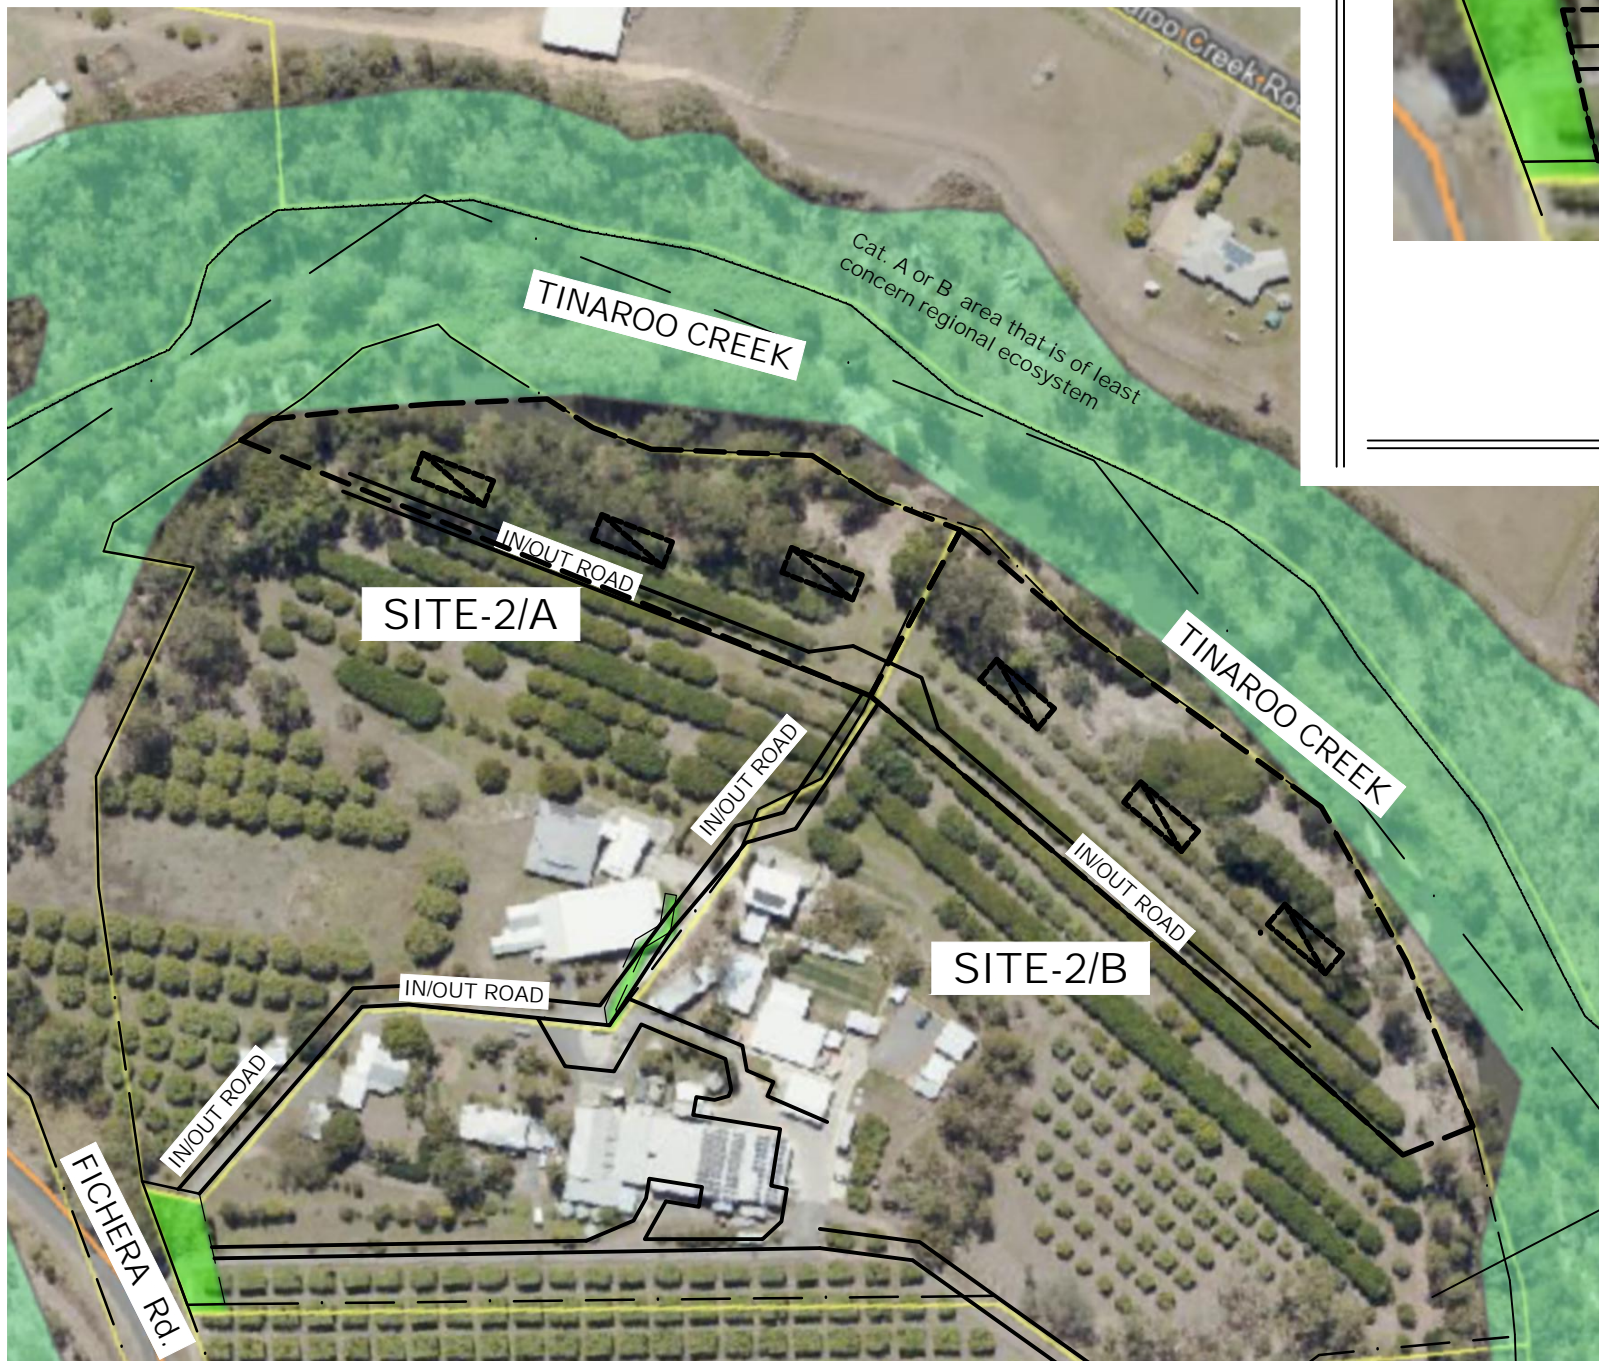


SITE-3 Powered Site and Day Parking

*Overlay with extract from QLD Globe
(SCALE 1:1000 ON A3)*

SITE-2/A and -2/B Tinaroo Creek Camping

*Overlay with extract from QLD Globe
(SCALE 1:2000 ON A3)*

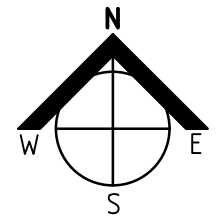


issue date:
06/12/2023

phone: 0428 294 235 EDMONTON 4869. QUEENSLAND		
GREGORY G TERZI Associate Diploma Architectural Technology Building Design & Drafting		
-Building Designer- -Medium Rise- -QBCC LICENCE: 1117048-		
PROJECT: 49 FICHERA RD MAREEBA 4880	DATE: FEB 2023 SCALE: AS SHOWN ON 'A3' SHEET DRAWING TITLE: STITE-2/A, -2/B and SITE-3	
PROPOSED TOURIST PARK	JOB NO. 0744	SHEET No. DA 03 ISSUE C



SITE-4 Tinaroo Creek Sunrise View
 Overlay with extract from QLD Globe
 (SCALE 1:2000 ON A3)

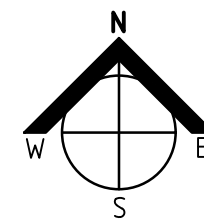

issue
 date:
 06/12/2023

phone: 0428 294 235 EDMONTON 4869. QUEENSLAND		
GREGORY G TERZI <small>Associate Diploma Architectural Technology</small> Building Design & Drafting		
-Building Designer- -Medium Rise- -QBCC LICENCE: 1117048-		
PROJECT: 49 FICHERA RD MAREEBA 4880	DATE: FEB 2023	SCALE: AS SHOWN ON 'A3' SHEET
PROPOSED TOURIST PARK	DRAWING TITLE: SITE-4	
JOB NO. 0744	SHEET No. DA 04	ISSUE C