


IMPORTANT NOTE
This plan was prepared as a concept plan only and accuracy of all aspects of the plan have not been verified.
All lots, areas and dimensions are approximate only, Subject to relevant studies, Survey, Engineering and Government approvals.
No reliance should be placed on the plan and RPS AAP Consulting Pty Ltd accepts no responsibility for any loss or damage suffered howsoever arising to any person who may use or rely on this plan.

The aerial photography used in this plan has not been rectified. The image has been overlaid as a best fit on the boundaries shown and position is approximate only.
Photography publish date: Aug 2021.
© State of Queensland (Department of Resources) [2021]

50m interval Contours derived from 1 second SRTM
© Commonwealth of Australia (Geoscience Australia) 2010

Vegetation Management
Watercourse/Drainage -
1:100,000 and 1:250,000

 

SCALE 1:20,000 IS APPLICABLE ONLY TO THE ORIGINAL SHEET SIZE. (A3)

GDA2020 MGA Z55

RPS CLIENT MANAGER		SURVEYED
A Kerlin		
COMPILED		CAD REF
AMK		385291-4.DWG
SHEET SIZE	SHEET OF SHEETS	
A3	1 1	

RPS AAP Consulting Pty Ltd
ACN 117 883 173
135 Abbott St
PO Box 1949
CAIRNS QLD 4870
T +61 7 4031 1336
F +61 7 4031 2942
W rpsgroup.com




© COPYRIGHT PROTECTS THIS PLAN
Unauthorised reproduction or amendment not permitted. Please contact the author.

CONMAT CONSTRUCTIONS

SITE PLAN
PROPOSED CONCRETE
BATCHING PLANT
LOT 358 OL451
TINAROO CREEK ROAD

SCALE	DATE	DRAWING NO.	ISSUE
1:20,000	7/5/2025	385291-4	

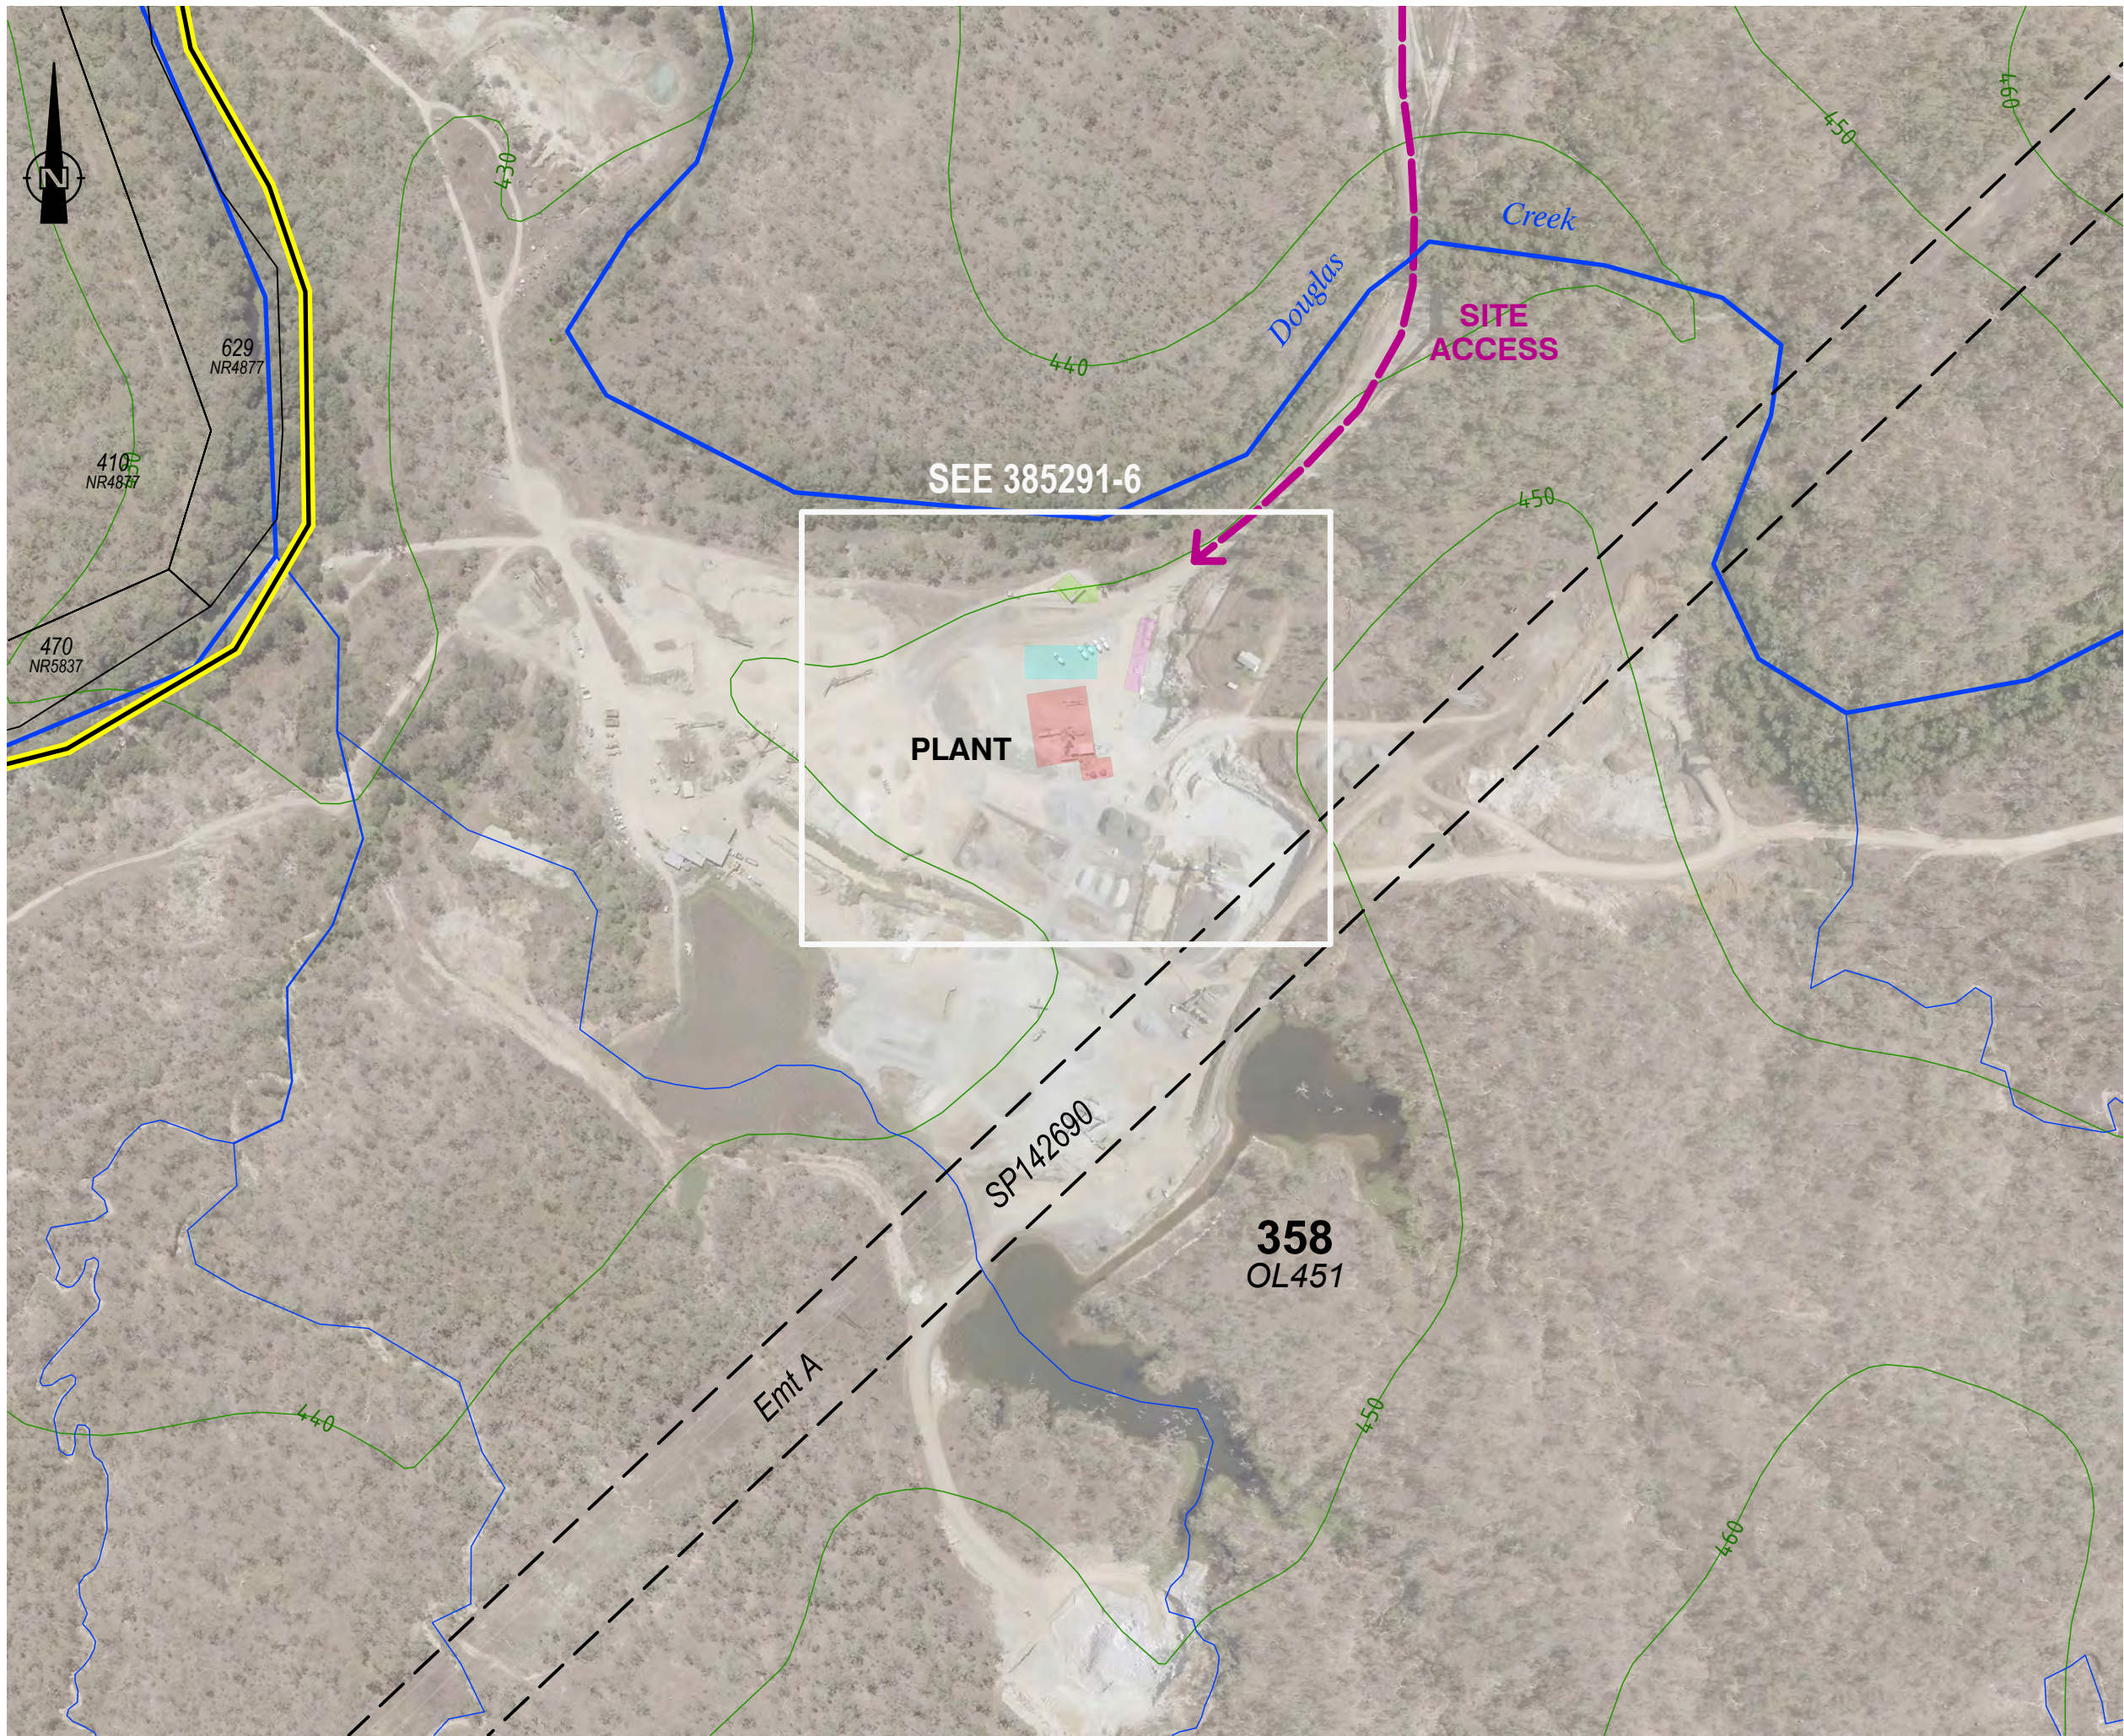


IMPORTANT NOTE
This plan was prepared as a concept plan only and accuracy of all aspects of the plan have not been verified.
All lots, areas and dimensions are approximate only, Subject to relevant studies, Survey, Engineering and Government approvals.
No reliance should be placed on the plan and RPS AAP Consulting Pty Ltd accepts no responsibility for any loss or damage suffered howsoever arising to any person who may use or rely on this plan.

The aerial photography used in this plan has not been rectified. The image has been overlaid as a best fit on the boundaries shown and position is approximate only.
Photography publish date: Aug 2021.
© State of Queensland (Department of Resources) [2021]

10m interval Contours derived from 1 second SRTM
© Commonwealth of Australia (Geoscience Australia) 2010

Vegetation Management
Watercourse/Drainage -
1:100,000 and 1:250,000

 

SCALE 1:4000 IS APPLICABLE ONLY
TO THE ORIGINAL SHEET SIZE. (A3)

GDA2020 MGA Z55

RPS CLIENT MANAGER		SURVEYED	
A Kerlin			
COMPILED		CAD REF	
AMK		385291-4.DWG	
SHEET SIZE	SHEET OF SHEETS		
A3	1		

RPS AAP Consulting Pty Ltd
ACN 117 883 173
135 Abbott St
PO Box 1949
CAIRNS QLD 4870
T +61 7 4031 1336
F +61 7 4031 2942
W rpsgroup.com



© COPYRIGHT PROTECTS THIS PLAN
Unauthorised reproduction or amendment not permitted. Please contact the author.

CONMAT CONSTRUCTIONS


DEVELOPMENT AREA
PROPOSED CONCRETE
BATCHING PLANT
LOT 358 OL451
TINAROO CREEK ROAD

SCALE	DATE	DRAWING NO.	ISSUE
1:4000	7/5/2025	385291-5	



IMPORTANT NOTE
This plan was prepared as a concept plan only and accuracy of all aspects of the plan have not been verified.
All lots, areas and dimensions are approximate only, Subject to relevant studies, Survey, Engineering and Government approvals.
No reliance should be placed on the plan and RPS AAP Consulting Pty Ltd accepts no responsibility for any loss or damage suffered howsoever arising to any person who may use or rely on this plan.

The aerial photography used in this plan has not been rectified. The image has been overlaid as a best fit and position is approximate only.
Imagery Date: Sep 2024.
© Google Earth
© 2025 Airbus

 

SCALE 1:1000 IS APPLICABLE ONLY TO THE ORIGINAL SHEET SIZE. (A3)

GDA2020 MGA Z55

RPS CLIENT MANAGER A Kerlin		SURVEYED	
COMPILED AMK		CAD REF 385291-4.DWG	
SHEET SIZE A3	SHEET OF SHEETS 1 1		

RPS AAP Consulting Pty Ltd
ACN 117 883 173
135 Abbott St
PO Box 1949
CAIRNS QLD 4870
T +61 7 4031 1336
F +61 7 4031 2942
W rpsgroup.com



© COPYRIGHT PROTECTS THIS PLAN
Unauthorised reproduction or amendment not permitted. Please contact the author.

CONMAT CONSTRUCTIONS

**SITE LAYOUT
PROPOSED CONCRETE
BATCHING PLANT**

**LOT 358 OL451
TINAROO CREEK ROAD**

SCALE 1:1000	DATE 7/5/2025	DRAWING NO. 385291-6	ISSUE
------------------------	------------------	--------------------------------	-------