


'THE EDGE' RESIDENTIAL ESTATE AT ANTONIO DRIVE, MAREEBA STAGE 2

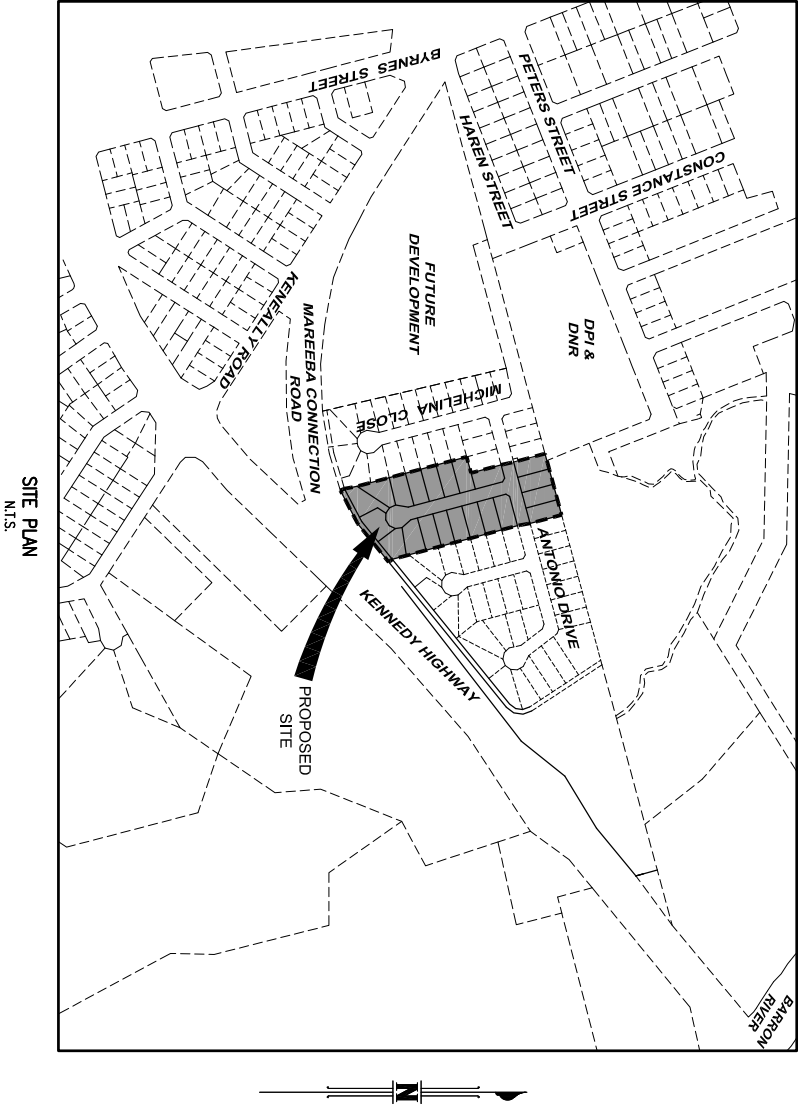

PROJECT DRAWINGS

PROJECT No. 1291

- C 01 – SITE PLAN, TYPICAL CROSS SECTIONS, PAVEMENT DATA, DETAILS & NOTES
- C 02 – BULK EARTHWORKS PLAN
- C 03 – SOIL AND WATER MANAGEMENT PLAN
- C 04 – EARTHWORKS, ROADWORKS & STORMWATER DRAINAGE PLAN
- C 05 – SEWERAGE RETICULATION PLAN
- C 06 – WATER RETICULATION PLAN
- C 07 – EXTERNAL WORKS – INGRESS ROAD – PLAN, LONGITUDINAL SECTION AND TYPICAL CROSS SECTION
- C 08 – INGRESS ROAD – CROSS SECTIONS (SHEET 1 OF 3)
- C 09 – INGRESS ROAD – CROSS SECTIONS (SHEET 2 OF 3)
- C 10 – INGRESS ROAD – CROSS SECTIONS (SHEET 3 OF 3)
- C 11 – ANTONIO DRIVE – LONGITUDINAL SECTION AND INTERSECTION DETAILS
- C 12 – ANTONIO DRIVE – CROSS SECTIONS (SHEET 1 OF 2)
- C 13 – ANTONIO DRIVE – CROSS SECTIONS (SHEET 2 OF 2)
- C 14 – ROAD C – LONGITUDINAL SECTION
- C 15 – ROAD C – CROSS SECTIONS (SHEET 1 OF 2)
- C 16 – ROAD C – CROSS SECTIONS (SHEET 2 OF 2)
- C 17 – OPEN DRAIN No. 1 – LONGITUDINAL AND CROSS SECTIONS, RETAINING WALL DETAIL
- C 18 – STORMWATER DRAINAGE LONGITUDINAL SECTIONS, SET OUT, PIT SCHEDULE AND NOTES
- C 19 – SEWERAGE RETICULATION LONGITUDINAL SECTIONS
- C 20 – STORMWATER DRAINAGE CATCHMENT PLAN
- C 21 – STORMWATER DRAINAGE CALCULATION SHEET

BRILEY
CONSULTANTS
CONSULTING ENGINEERS
Ph: (07) 4054 3052 Mob: 0400 543 052
Email: br55287@bigpond.net.au

**TWINE SURVEYS PTY LTD**
36 Mabel St, Atherton 4883
PO Box 146, Atherton 4883
Ph: 07 40911303
E: info@twinesurveys.com.au

JIM PAPAS
CIVIL ENGINEERING
DESIGNER PTY. LTD.
CIVIL ENGINEERING DESIGN AND DRAFTING
P.O. Box 2347 Mob: 0408 770 394
Mareeba Q 4860 Email: admin@jpcad.com.au



PRE-START MEETING

THE CONTRACTOR SHALL PRODUCE THE FOLLOWING DOCUMENTS AT THE PRESTART MEETING:

- EVIDENCE OF PAYMENT OF Q LEAVE LEVY.
- TRAFFIC MANAGEMENT PLAN
- PRICED BILL OF QUANTITIES.
- CONTRACTOR'S EROSION AND SEDIMENT CONTROL PLAN.
- EVIDENCES OF INSURANCES:
 - PUBLIC LIABILITY
 - LOSS OR DAMAGE TO THE WORKS
 - WORKERS COMPENSATION
- NOTICE OF APPOINTMENT OF PRINCIPAL CONTRACTOR AS REQUIRED BY WORKPLACE, HEALTH AND SAFETY ACT.
- PROGRAMME OF WORKS


NOTES:

FOOTPATHS TO BE DRILL SEEDED WITH GRASS SPECIES AS APPROVED BY THE SUPERINTENDENT.

ALL POSTS FOR STREET SIGNS SHALL HAVE AT THE BASE A MOWING STRIP AS SHOWN ON FNROC STD. DRGS.

PRIOR TO THE COMMENCEMENT OF CONSTRUCTION THE PRINCIPAL SHALL COMPLETE AND SUBMIT TO THE LOCAL AUTHORITY A 'NOTICE OF APPOINTMENT OF PRINCIPAL CONTRACTOR' WHICH IDENTIFIES THE PRINCIPAL CONTRACTOR.

KERB PROFILE

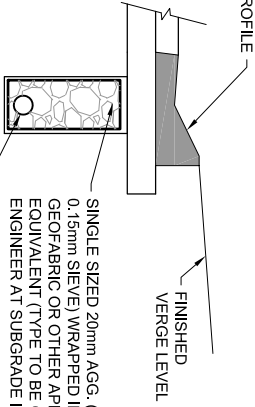

SUB SURFACE DRAINAGE DETAIL

NTS

NOTES:

SURVEY CONTROL

ORIGIN OF LEVELS:
PM 1877761 RL 897.844 AHD der.

ORIGIN OF COORDINATES:
MGA 94 ZONE 55

CONTOUR INTERVAL EXISTING SURFACE:
0.50m INDEXED AT 0.5m INTERVALS.

NOTES:

THE CONTRACTOR TO CONFIRM SURVEY DATUM WITH SURVEYOR PRIOR TO COMMENCEMENT OF WORK.

THE PRINCIPAL'S SURVEYOR SHALL PROVIDE INITIAL SURVEY DATA AND FINAL CADASTRAL SURVEY INFORMATION ONLY. THE CONTRACTOR IS RESPONSIBLE FOR ALL OTHER SURVEY DATA NECESSARY TO CONSTRUCT THE WORKS INCLUDING AS CONSTRUCTED INFORMATION. THE COST OF PROVIDING THIS SURVEY SHALL FORM PART OF THE CONTRACT SUM.

EXISTING SERVICES


- EXISTING SERVICES ARE PLOTTED FROM THE BEST INFORMATION AVAILABLE. NO RESPONSIBILITY IS TAKEN BY THE SUPERINTENDENT FOR THE ACCURACY AND COMPLETENESS OF THE INFORMATION SHOWN.
- PRIOR TO THE COMMENCEMENT OF CONSTRUCTION, THE CONTRACTOR IS TO ESTABLISH ON SITE THE EXACT LOCATION OF ALL UNDERGROUND SERVICES IN THE PROPOSED WORKS AREA. METHODS TO ACHIEVE THIS WILL INCLUDE BUT NOT BE LIMITED TO:-
 - CAREFUL EXAMINATION OF THE CONTRACT DRAWINGS
 - CONSULTATION WITH THE RELEVANT SERVICE AUTHORITIES
 - COMPREHENSIVELY SCANNING THE AFFECTED AREAS WITH A CABLE DETECTOR AND MARKING ON THE GROUND THE POSITION OF ALL SERVICES
 - HAND EXCAVATING TO EXPOSE ALL SERVICES WHICH MAY BE AFFECTED BY THE PROPOSED WORKS UNDER THE DIRECTION OF THE RELEVANT SERVICE AUTHORITY.

- THE CONTRACTOR SHALL BRING TO THE SUPERINTENDENT'S ATTENTION ANY DISCREPANCIES BETWEEN THE EXISTING SERVICES THUS IDENTIFIED AND THE DOCUMENTED SERVICES WHICH MIGHT AFFECT THE PROPOSED WORKS. APPROPRIATE MEASURES TO RESOLVE ANY CONFLICTS WILL BE DOCUMENTED BY THE SUPERINTENDENT.

NOTES:

- DISTANCES FROM € TO TOPS OF BATTER ARE SHOWN ON THE CROSS SECTIONS.

- REFER CROSS SECTIONS FOR ADDITIONAL BATTER SLOPES.

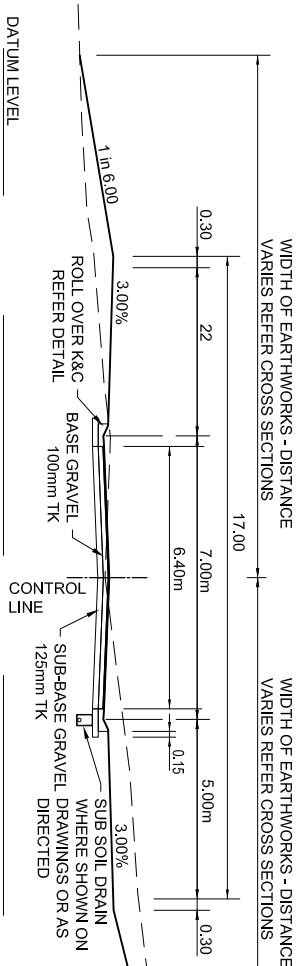

TYPICAL CROSS SECTION
ANTONIO DRIVE AND ROAD C
SCALE: 1:100

PAVEMENT NOTES

PROVISIONAL PAVEMENT DESIGN STATED HEREIN IS BASED ON A MINIMUM CBR UNDER SERVICE CONDITIONS OF 7. PAVEMENT DESIGN IS SUBJECT TO REVISION ON BASIS OF CONFIRMATORY CBR TESTS TAKEN AT THE TIME OF CONSTRUCTION, BASED ON THE INSTU CBR TEST RESULTS. THE FINAL PAVEMENT DESIGN SHALL APPROVED BY COUNCIL PRIOR TO CONSTRUCTION.

THE COMPLETED PAVEMENT DESIGN SHALL GENERALLY COMPLY WITH AUSTRROADS OR DTMR PAVEMENT DESIGN MANUAL AS APPLICABLE.


SUBGRADE - COMPACT TO 100% SRDD. SHOULD ANY SOFT OR UNSUITABLE MATERIAL BE IDENTIFIED SEEK ADVICE OF THE SUPERINTENDENT.

SUBBASE SHALL CONSIST OF TYPE 2 SUBTYPE 2.3 PAVEMENT MATERIAL ('B' OR 'C' GRADED) COMPACTED TO 100% SRDD IN ACCORDANCE WITH SPECIFICATION.

BASE SHALL CONSIST OF TYPE 2 SUBTYPE 2.2 PAVEMENT MATERIAL ('B' OR 'C' GRADED) COMPACTED TO 100% SRDD IN ACCORDANCE WITH SPECIFICATION.

SEAL PAVEMENT AREAS WITH ASPHALT AS SHOWN ON THE DRAWINGS IN ACCORDANCE WITH THE SPECIFICATION.

SURVEY MARKS			
Point #	Easting	Nothing	Level
1	332860.813	8118592.165	416.462
2	332916.015	8118594.092	416.202
3	332965.442	8118603.372	415.879
4	333029.765	8118635.956	414.960
5	333003.502	8118653.675	414.220
6	333136.736	8118902.110	406.136
7	333212.905	8118873.664	406.002

 

amendments

A	ISSUED FOR OPERATIONAL WORKS APPLICATION	20.04.18

JIM PAPAS

CIVIL ENGINEERING

DESIGNER PTY. LTD.

CIVIL ENGINEERING DESIGN AND DRAFTING

P. O. Box 2347

Mareeba Q 4880

Mob. 0408 270 394

Email: admin@jpced.com.au

DIAL BEFORE

YOU DIG

www.1100.com.au

"The Edge Mareeba" Stage 2

PROPOSED RESIDENTIAL SUBDIVISION

AT KENNEDY HIGHWAY, MAREEBA

DRAWING TITLE:

SITE PLAN, TYPICAL CROSS SECTION, PAVEMENT DATA, DETAILS AND NOTES

SCALE	HORI:1000/100	DRAWN	J.P.
(AT A1 SIZE)	VER 1:100	DESIGNED	J.P.
DATE	APRIL 2018	CHECKED	J.P.
APPROVED			
DWG NUMBER	1291 - C01	AMDT	A

BULK EARTHWORKS
PRIOR TO COMMENCEMENT OF WORKS, THE CONTRACTOR SHALL OBTAIN COUNCIL APPROVAL TO REMOVE ANY TREES.

SITE EARTHWORKS SHALL GENERALLY CONSIST OF CLEARANCE OF VEGETATION FOLLOWED BY EXCAVATION OF TOP SOILS AND CUTTING AND FILLING OF MATERIAL TO SUIT FINAL DESIGN LEVELS. TOP SOILS MAY BE STOCKPILED FOR REUSE LATER. THE LOCATION OF SUCH STOCKPILE SITES SHALL BE ON SITE AS DIRECTED BY THE SUPERINTENDENT AFTER CONSULTATION AND AGREEMENT WITH COUNCIL. STOCKPILE SITES SHALL BE PROTECTED BY DIVERSION DRAINS AND SILT FENCES AS APPROPRIATE.

THE EXPOSED SUBGRADE SHALL BE UNIFORMLY COMPACTED TO ACHIEVE A DRY DENSITY RATIO TO A DEPTH OF 250mm OF NOT LESS THAN 96% OF THE MAXIMUM SATURATED VIBRATED DENSITY (AS 1289 TESTS 5.3.1 AND 5.5.1). SUBGRADE COMPACTION SHALL BE ACCOMPANIED BY GENERAL INSPECTION TO ALLOW DETECTION AND RECTIFICATION OF ANY LOCALISED COMPRESSIBLE ZONES WHICH MAY EXIST.


ALL FILLING PLACED AREAS SHALL BE UNIFORMLY COMPACTED IN LAYERS OF NOT MORE THAN 200mm FINAL THICKNESS, UNDER LEVEL 2 SUPERVISION (AS 3736-1996 GUIDELINES ON EARTHWORKS FOR COMMERCIAL AND RESIDENTIAL DEVELOPMENT) TO THE MAXIMUM DRY DENSITY RATIOS OF 98%, (EXPRESSED AS A PERCENTAGE OF THE MAXIMUM VIBRATED DENSITY ESTABLISHED BY TEST METHODS AS 1289 5.3.1, 5.4.1 AND 5.5.1 FOR COHESIONLESS (SAND) MATERIALS OR ALTERNATIVELY, STANDARD COMPACTION, IF APPROPRIATE).

CARE SHALL BE TAKEN TO ENSURE THAT ANY VIBRATORY ROLLING OR CONSTRUCTION ACTIVITIES DO NOT CAUSE DISTRESS (BY WAY OF INDUCED SETTLEMENT) TO ANY ADJACENT MOVEMENT-SENSITIVE FEATURES STRUCTURES ETC.

ANY IMPORTED FILL SHALL COMPRISE LOW PLASTICITY GRANULAR MATERIAL WITH A PLASTICITY INDEX NOT MORE THAN 15%. ALL BATTERS SHALL BE PROTECTED FROM EROSION, BY HYDRAULIC WITH AN APPROVED SUITABLE GRASS SPECIES, AND MAINTAINED FOR THE REQUIRED MAINTENANCE PERIOD.

ON COMPLETION OF THE WORKS, TOP SOIL SHALL BE RE-SPREAD TO ALLOTMENTS, BATTERS AND FOOTPATHS AND FILL AREAS TO A DEPTH OF 75mm. (WITH AN ABSOLUTE MINIMUM DEPTH OF 40mm) THE FINISHED EARTHWORKS AREAS SHALL BE DRILL SEEDED AS SOON AS PRACTICABLE AFTER COMPLETION.

THE FINISHED LEVELS NOTED ON THE DRAWINGS ARE THE LEVELS TO BE ACHIEVED AFTER COMPLETION OF THE EARTHWORKS AND PRIOR TO PLACEMENT OF TOP SOIL IF ANY.

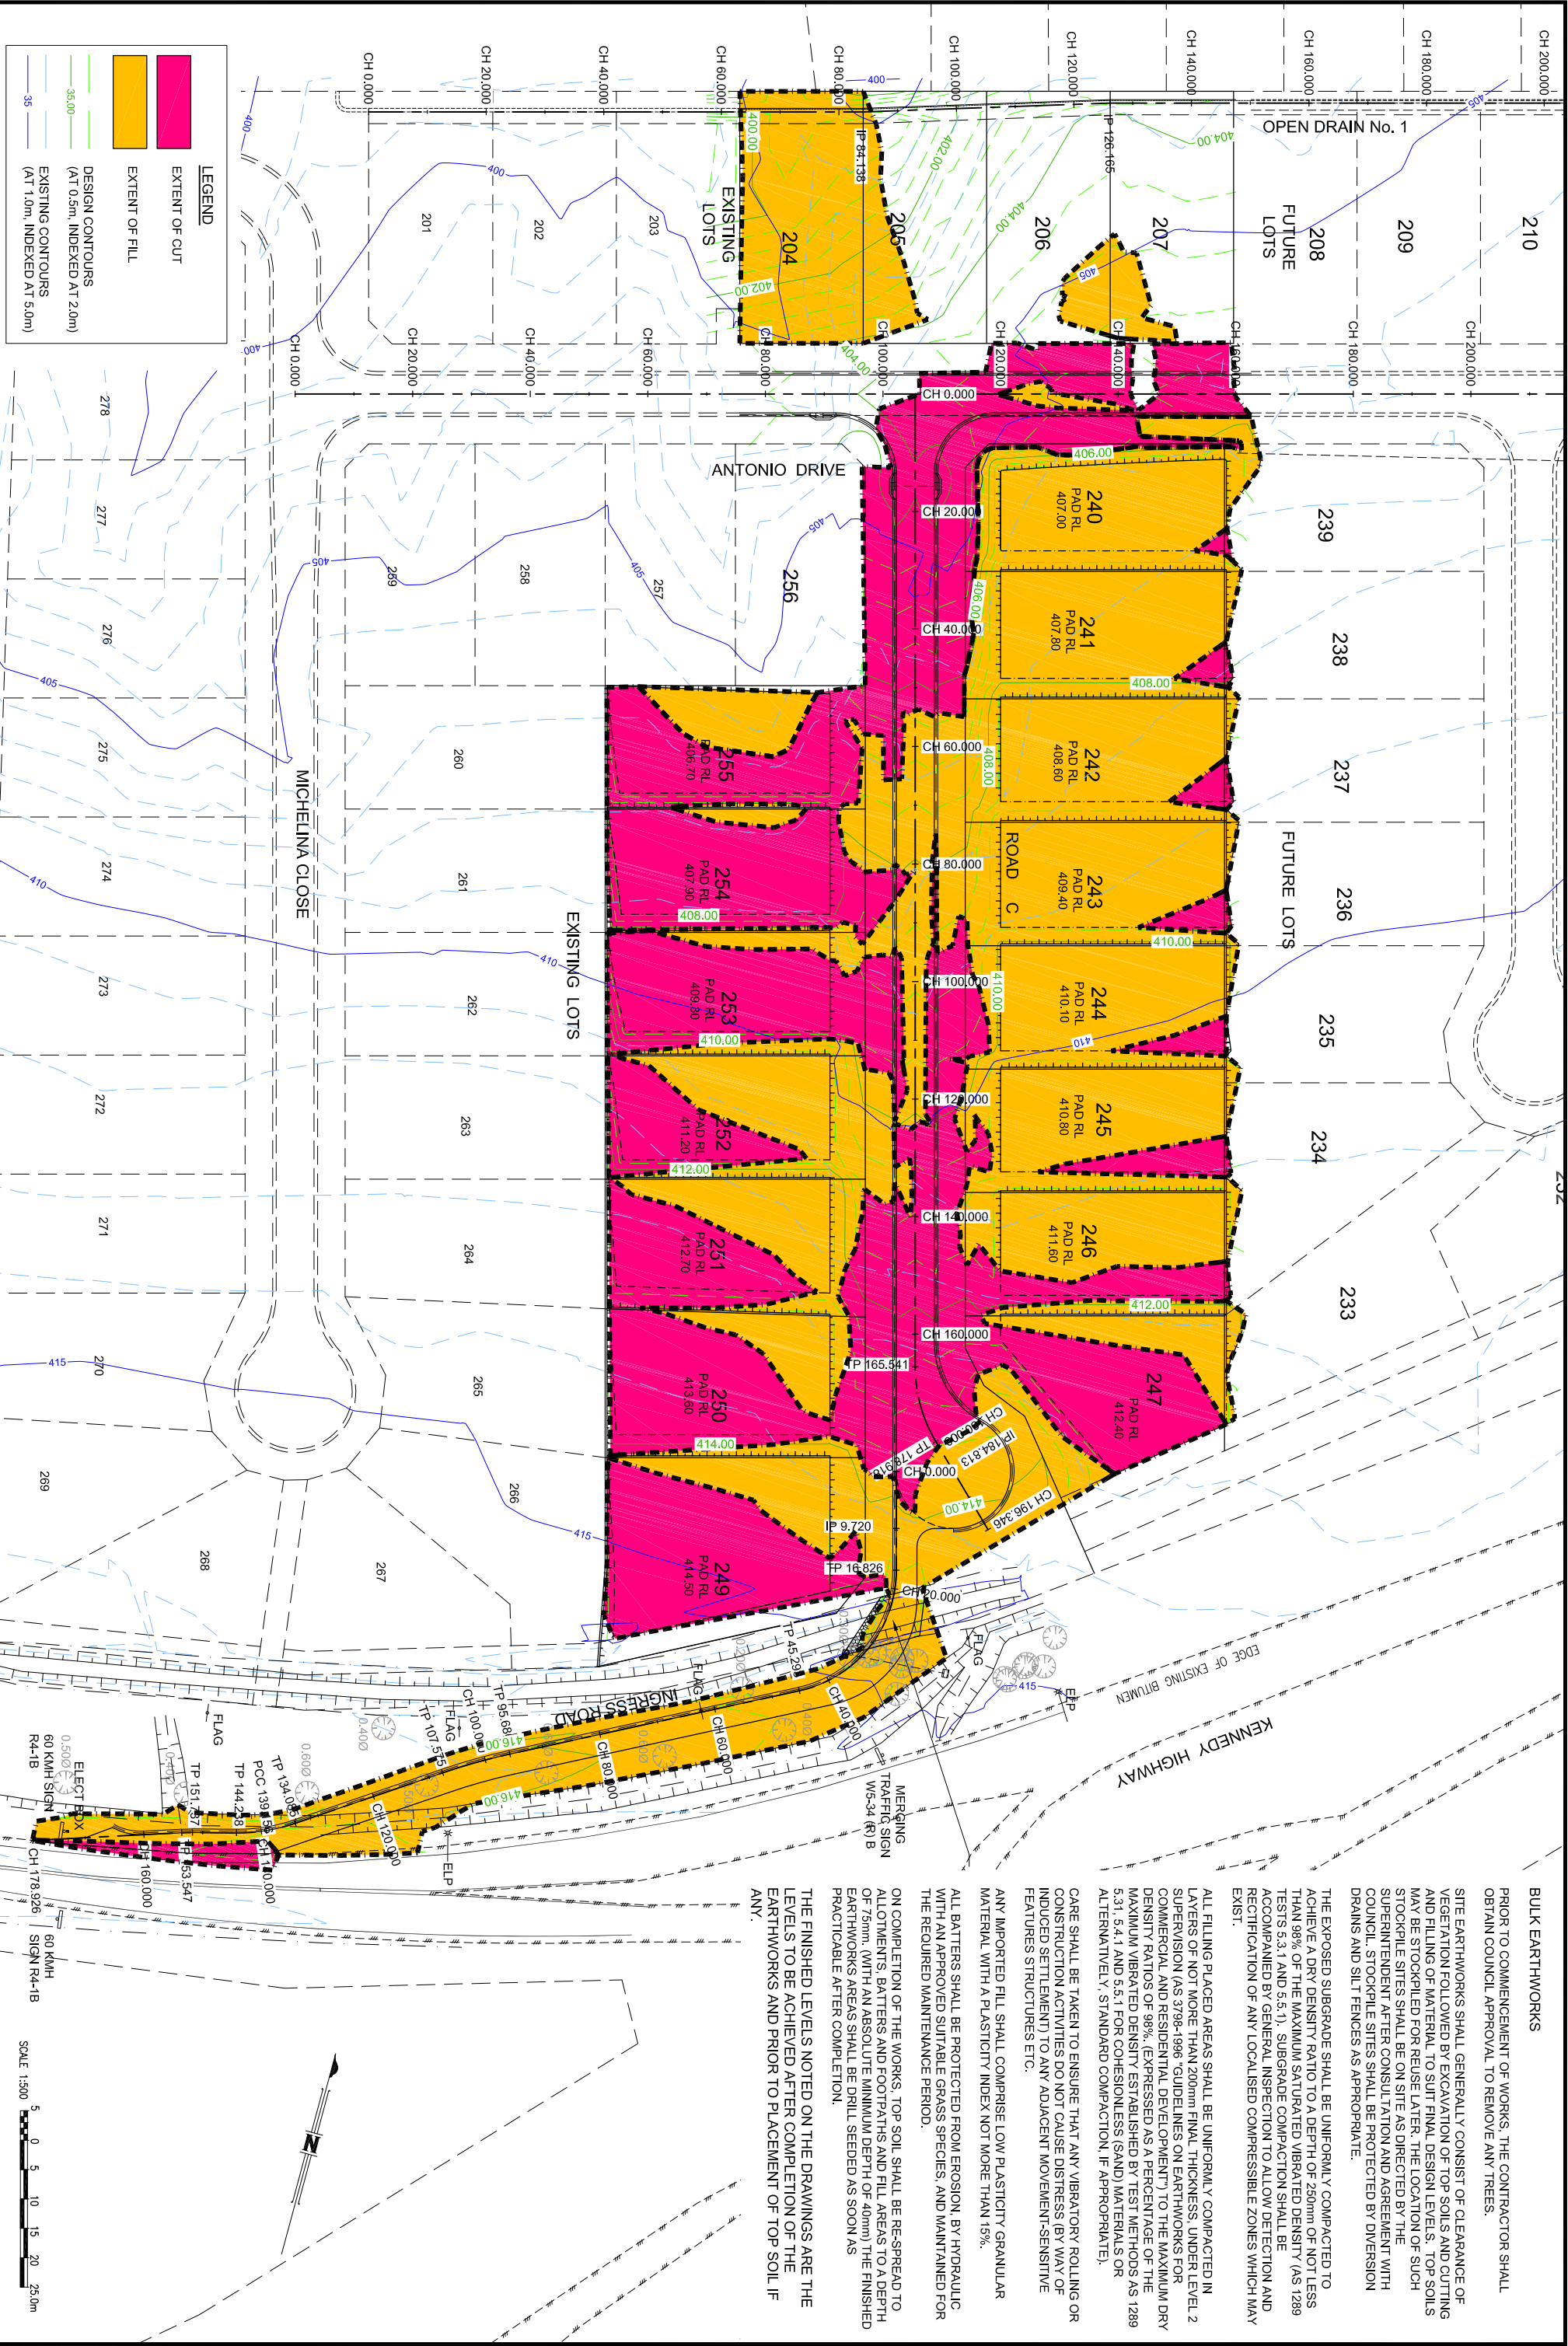

LEGEND

- EXTENT OF CUT
- EXTENT OF FILL
- DESIGN CONTOURS (AT 0.5m, INDEXED AT 2.0m)
- EXISTING CONTOURS (AT 1.0m, INDEXED AT 5.0m)

amendments			
A	ISSUED FOR OPERATIONAL WORKS APPLICATION	20.04.18	

JIM PAPAS
CIVIL ENGINEERING
DESIGNER PTY. LTD.
CIVIL ENGINEERING DESIGN AND DRAFTING
P. O. Box 2347
Mareeba Q 4880
Mob. 0408 270 394
Email: admin@jpced.com.au

DIAL BEFORE YOU DIG
www.1100.com.au

"The Edge Mareeba" Stage 2
PROPOSED RESIDENTIAL SUBDIVISION
AT KENNEDY HIGHWAY, MAREEBA

DRAWING TITLE: BULK EARTHWORKS PLAN			
SCALE	HOR 1:500	DRAWN	J.P.
(AT A1 SIZE)	VER	DESIGNED	J.P.
DATE	APRIL 2018	CHECKED	J.P.
APPROVED	B. J. SMITH RECD No. 9326		
DWG NUMBER	1291 - C02		
	AMDT A		

NOTES:

THE SITE FEATURES AN AMOUNT OF "FLOATING" ROCK WHICH THE CONTRACTOR MAY USE AS OUTLET PROTECTION WORKS.

THE CONTRACTOR MAY USE THIS ROCK OR IMPORT SUITABLE ROCK FOR THE CONSTRUCTION WORKS THE CONTRACTOR SHALL REMOVE ANY EXCESS ROCK GENERATED BY THE WORKS FROM THE SITE.

FOOTPATHS TO BE DRILL SEEDED WITH GRASS SPECIES AS APPROVED BY THE SUPERINTENDENT.

ALL POSTS FOR STREET SIGNS SHALL HAVE AT THE BASE A MOVING STRIP AS SHOWN ON FNOROC STD. DRGS.

PROVIDE PEDESTRIAN RAMPS AT EACH KERB RETURN IN ACCORDANCE WITH FNOROC STD. DWGS.

PRIOR TO THE COMMENCEMENT OF CONSTRUCTION THE PRINCIPAL SHALL COMPLETE AND SUBMIT TO THE LOCAL AUTHORITY A "NOTICE OF APPOINTMENT OF PRINCIPAL CONTRACTOR" WHICH IDENTIFIES THE PRINCIPAL CONTRACTOR.

LEGEND

ASPHALT SEAL REFER DWG. C01 FOR PAVEMENT DETAILS

STREET NAME SIGN (ONE OR TWO AS APPLICABLE)

TRAFFIC CONTROL SIGN AS DESIGNATED TO BE INSTALLED IN ACCORDANCE WITH MUTCD

CONCRETE STORMWATER CLASS 2 LU TO AS 4058 SIZE VARIES

KERB INLET PIT TO FNOROC STD. DWG. S1090, S1095 OR S1070 AS APPLICABLE. TYPE VARIES.

STORMWATER DRAINAGE PIT NO.

SUB SOIL DRAIN REFER DETAIL DWG. C2 WHERE:

FPS FLUSHING POINT AT START OF LINE REFER FNOROC STD. DWG S1095


FPL FLUSHING POINT ON LINE REFER FNOROC STD. DWG S1095

FPE FLUSHING POINT AT KP REFER FNOROC STD. DWG S1095

PROPOSED ROUTE OF SEWER

DESIGN CONTOURS (AT 0.5m, INDEXED AT 2.0m)

EXISTING CONTOURS (AT 1.0m, INDEXED AT 5.0m)

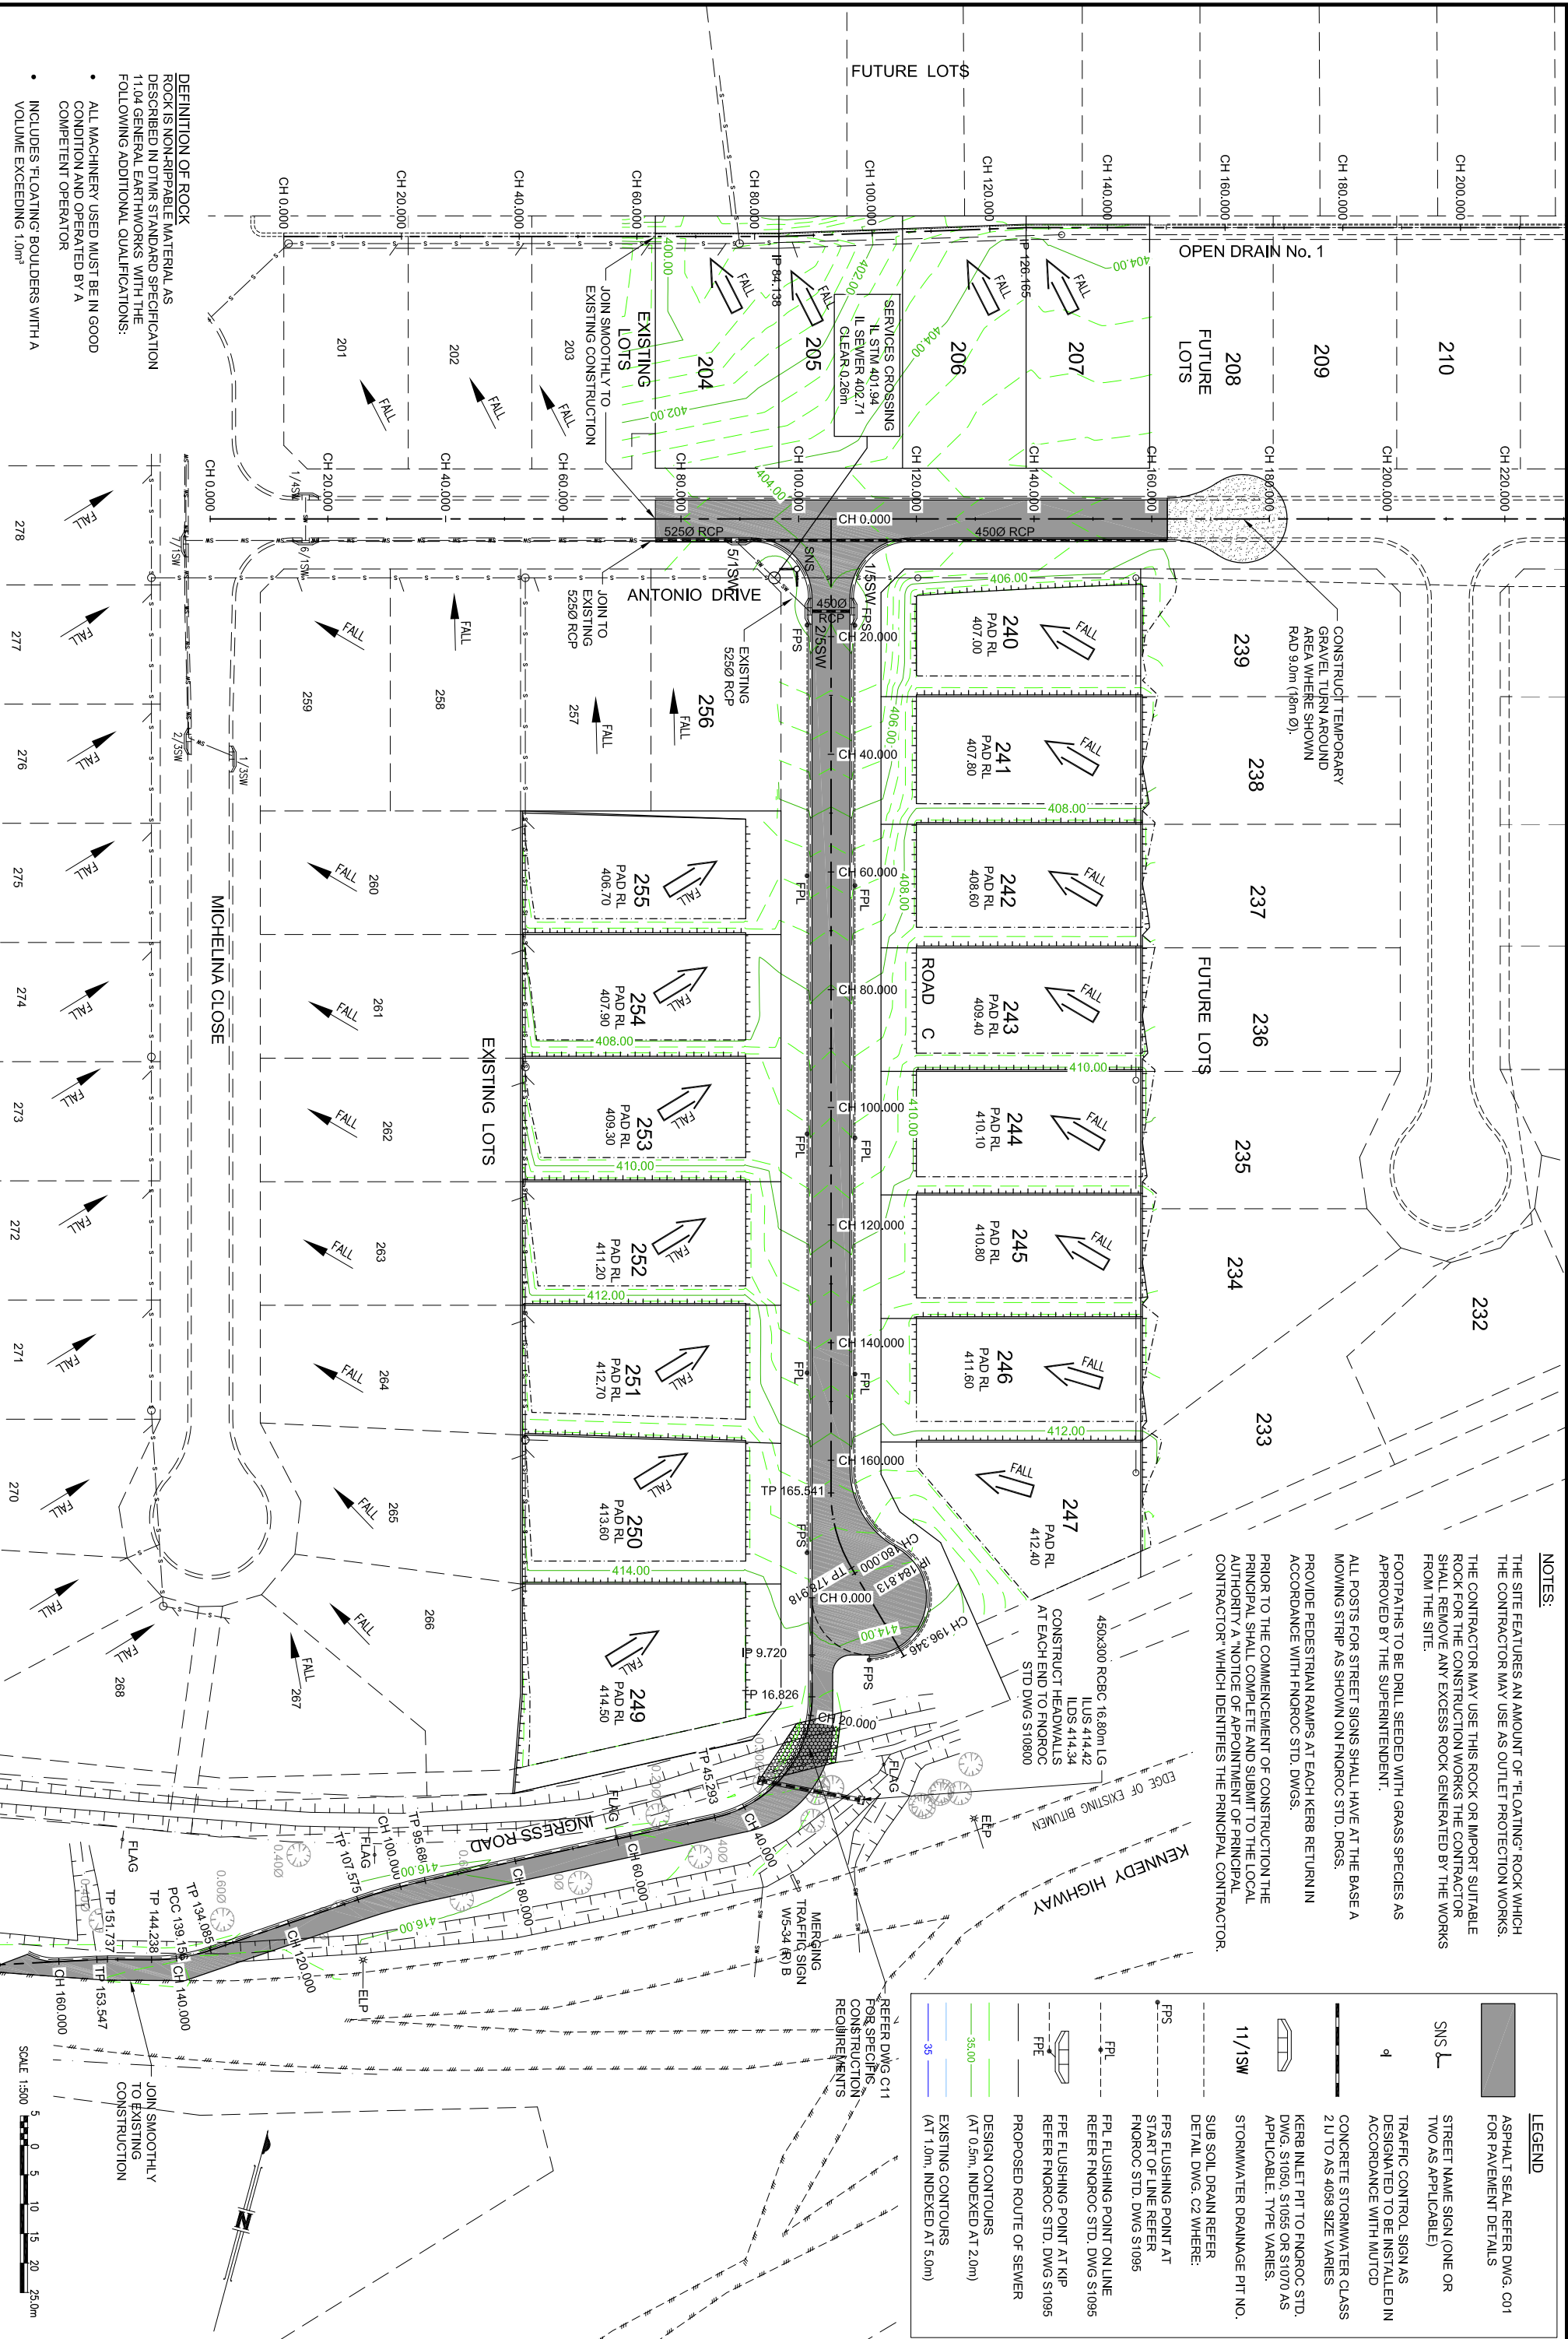

DEFINITION OF ROCK
ROCK IS NON-RIPPABLE MATERIAL AS DESCRIBED IN DTMR STANDARD SPECIFICATION 11.04 GENERAL EARTHWORKS WITH THE FOLLOWING ADDITIONAL QUALIFICATIONS:

- ALL MACHINERY USED MUST BE IN GOOD CONDITION AND OPERATED BY A COMPETENT OPERATOR
- INCLUDES FLOATING BOULDERS WITH A VOLUME EXCEEDING 1.0m³

SCALE 1:500

0 5 10 15 20 25.0m

JOIN SMOOTHLY TO EXISTING CONSTRUCTION

amendments

A	ISSUED FOR OPERATIONAL WORKS APPLICATION	20.04.18


JIM PAPAS
CIVIL ENGINEERING
DESIGNER PTY. LTD.
CIVIL ENGINEERING DESIGN AND DRAFTING
P. O. Box 2347
Mob. 0408 270 394
Email: admin@jpced.com.au
Mareeba Q 4880


"The Edge Mareeba" Stage 2
PROPOSED RESIDENTIAL SUBDIVISION
AT KENNEDY HIGHWAY, MAREEBA

DRAWING TITLE: EARTHWORKS, ROADWORKS AND STORMWATER DRAINAGE PLAN

SCALE	HOR	1:500	VER	1:500	DATE	APRIL 2018	DESIGNED	J.P.	CHECKED	J.P.
APPROVED	B. J. SMITH RECD No. 9326									
DWG NUMBER	1291 - C04						AMDT A			


- SEWERAGE RETICULATION NOTES**
- ALL SEWER PIPES SHALL BE 150 DIA uPVC, CLASS SN8 RRJ TO AS1260, UNLESS NOTED OTHERWISE.
 - UNO ALL HCB'S WILL BE TYPE E1 OR E2 IN ACCORDANCE WITH FNQROC STD. DWG NO S3005.
 - END CAPS ARE TO BE PROVIDED AT ALL LINE ENDS WHERE MANHOLES ARE NOT TO BE CONSTRUCTED.
 - WHERE MANHOLES OCCUR AT THE ENDS OF SEWER LINES, THE HOUSE CONNECTION BRANCH (HCB) FOR THE END ALLOTMENT SERVED BY THE SEWER LINE SHALL CONNECT INTO THE MANHOLE (NOT THE SEWER LINE) IN ORDER TO AVOID DRY MANHOLE SITUATIONS. REFER TO PLAN FOR HCB LOCATIONS.
 - REFER TO THE SEWERAGE LONGITUDINAL SECTIONS FOR SEWER PIPE GRADES, INVERT LEVELS, STORMWATER CROSSINGS, ETC.
 - CONSTRUCTION OF THE SEWERAGE RETICULATION IS TO BE IN ACCORDANCE WITH THE PROCEDURES, SPECIFICATIONS AND DRAWINGS CONTAINED IN FNQROC DEVELOPMENT MANUAL, INCLUDING LOCAL AUTHORITY SPECIFIC CLAUSES.
 - ALL SEWERS TO BE CLEANED, TESTED AND PASSED BEFORE CONNECTION TO EXISTING COUNCIL SEWERS.
 - MANHOLES SHALL BE CONSTRUCTED TO RL'S SHOWN ON THE DRAWINGS (NOMINALLY 50mm ABOVE FINISHED SURFACE LEVELS.)
 - PRIOR TO THE COMMENCEMENT OF CONSTRUCTION THE CONTRACTOR SHALL VERIFY EXISTING INVERT LEVELS AT CONNECTION MANHOLE AND ADVISE THE SUPERINTENDENT OF ANY DISCREPANCIES.
 - THE CONTRACTOR SHALL ALLOW TO VIDEO CHECK (AND RECTIFY, IF NECESSARY) ALL NEW SEWER WORK.

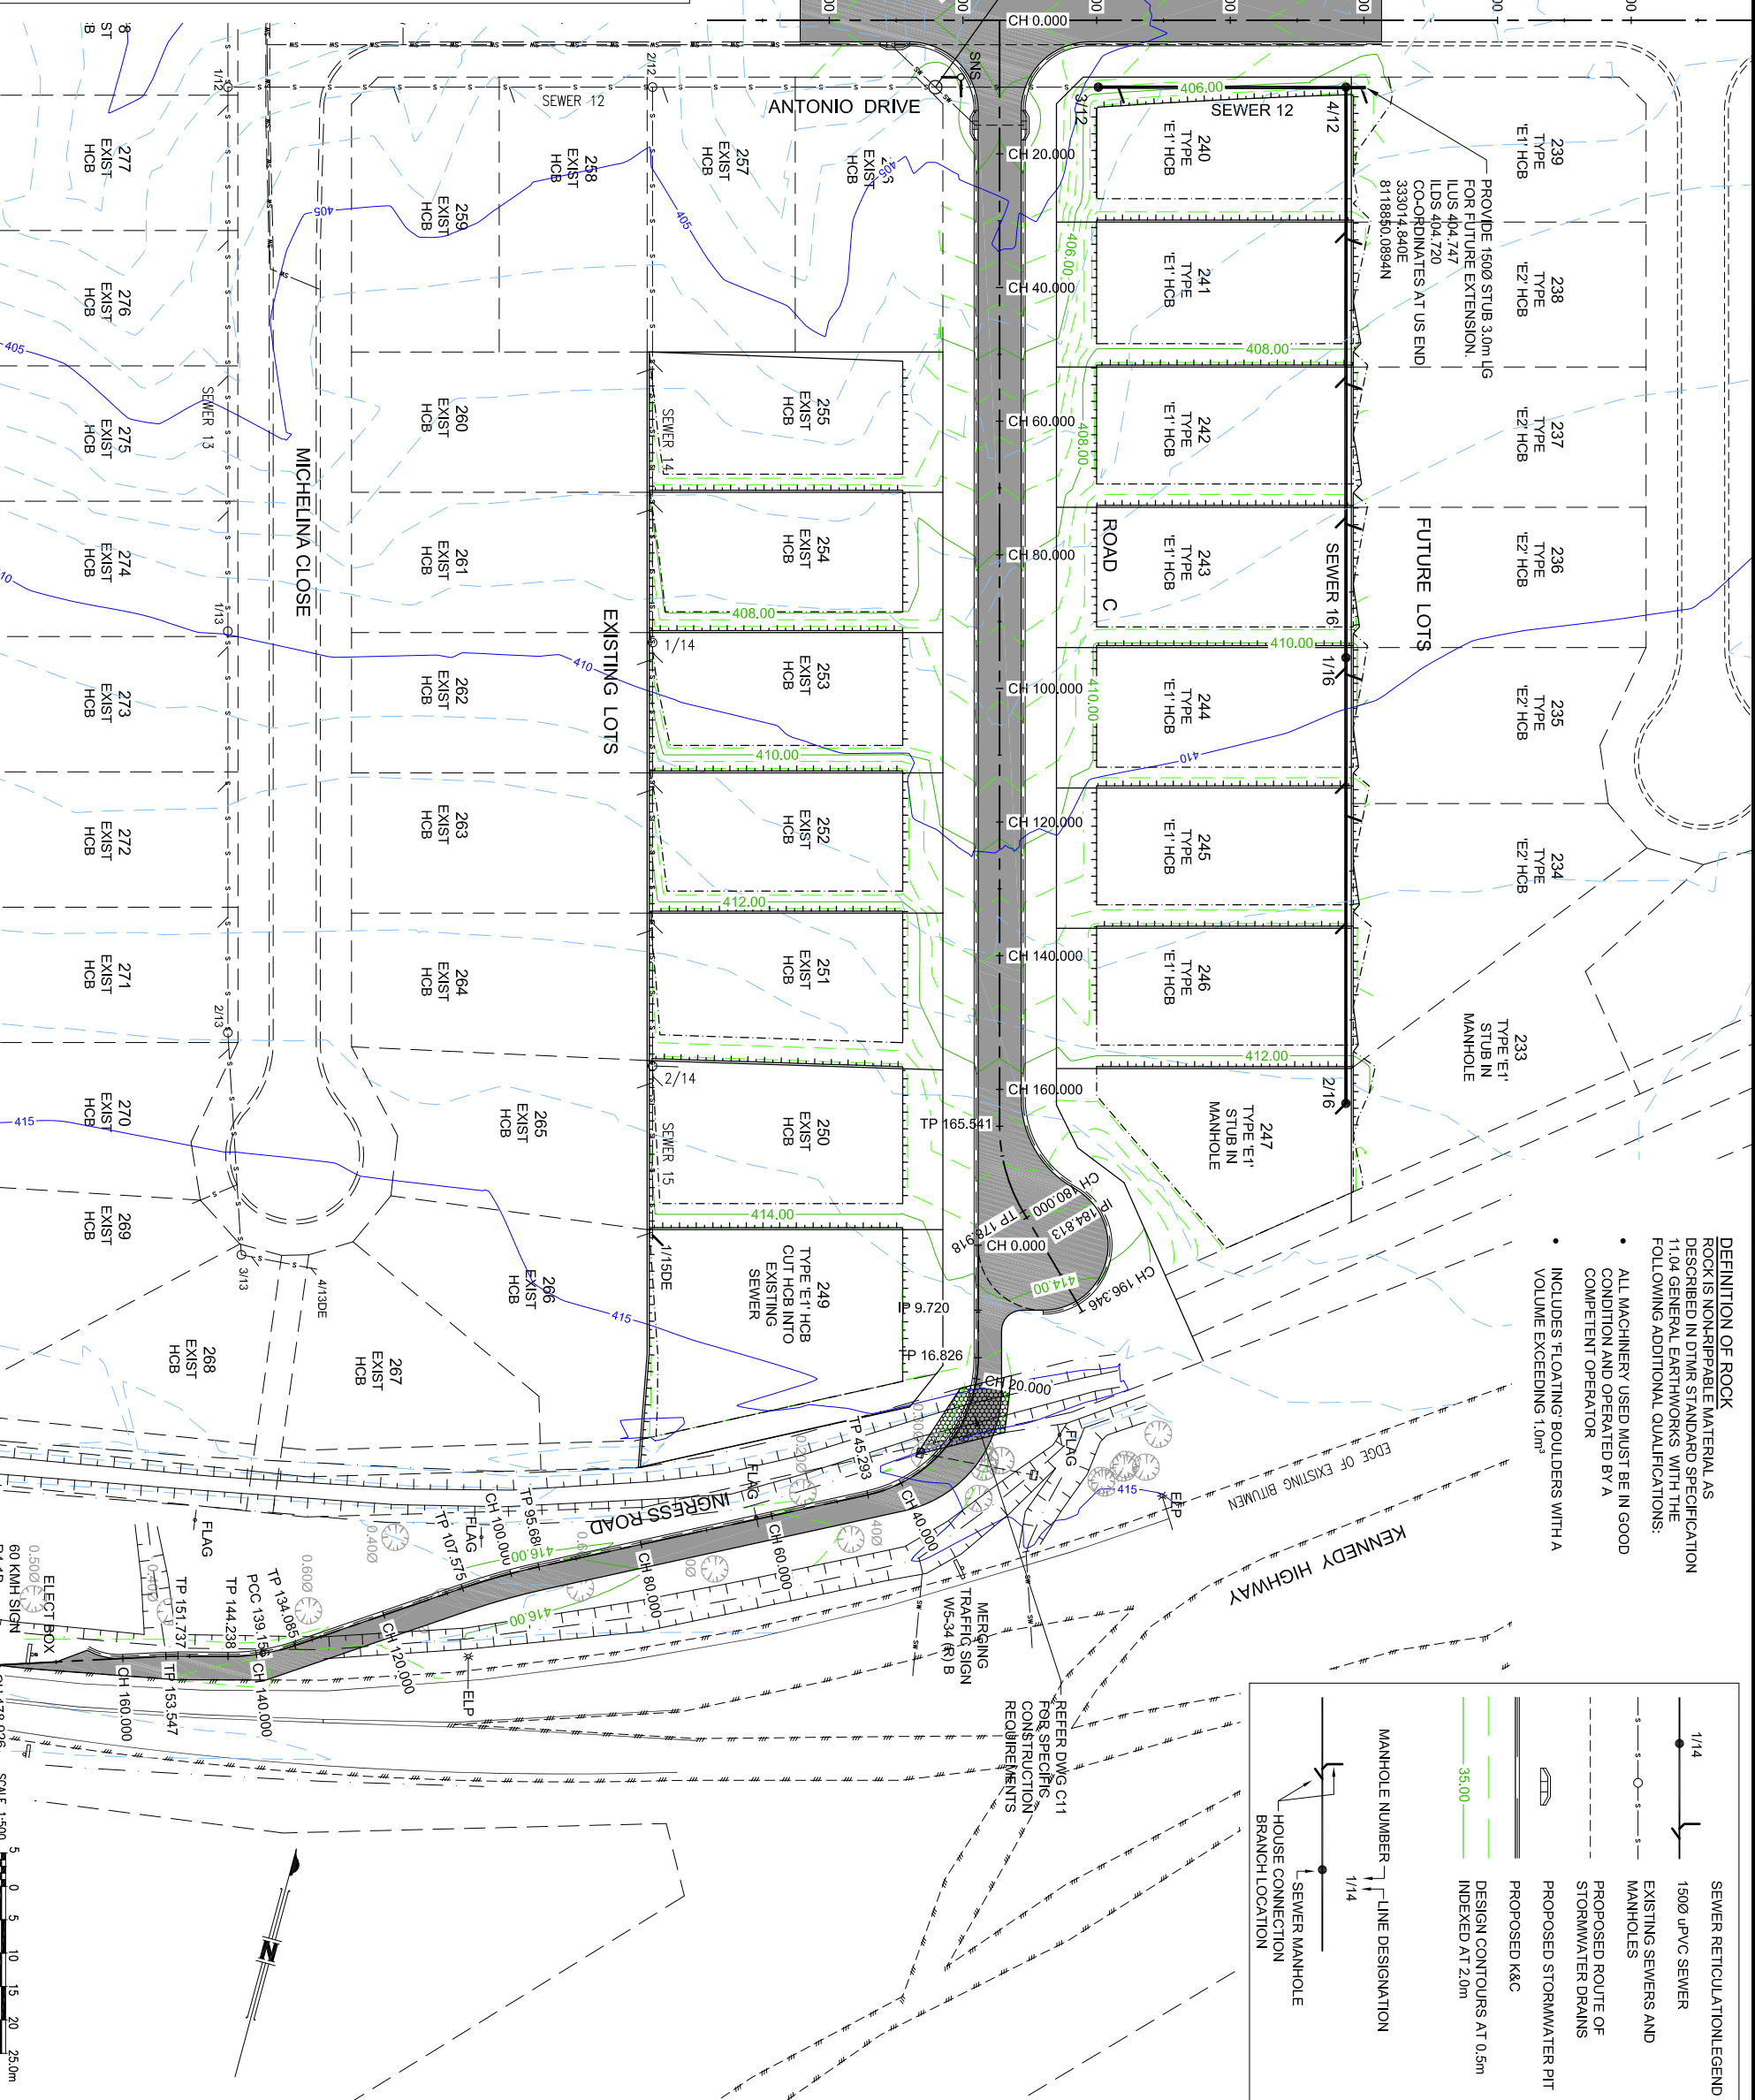

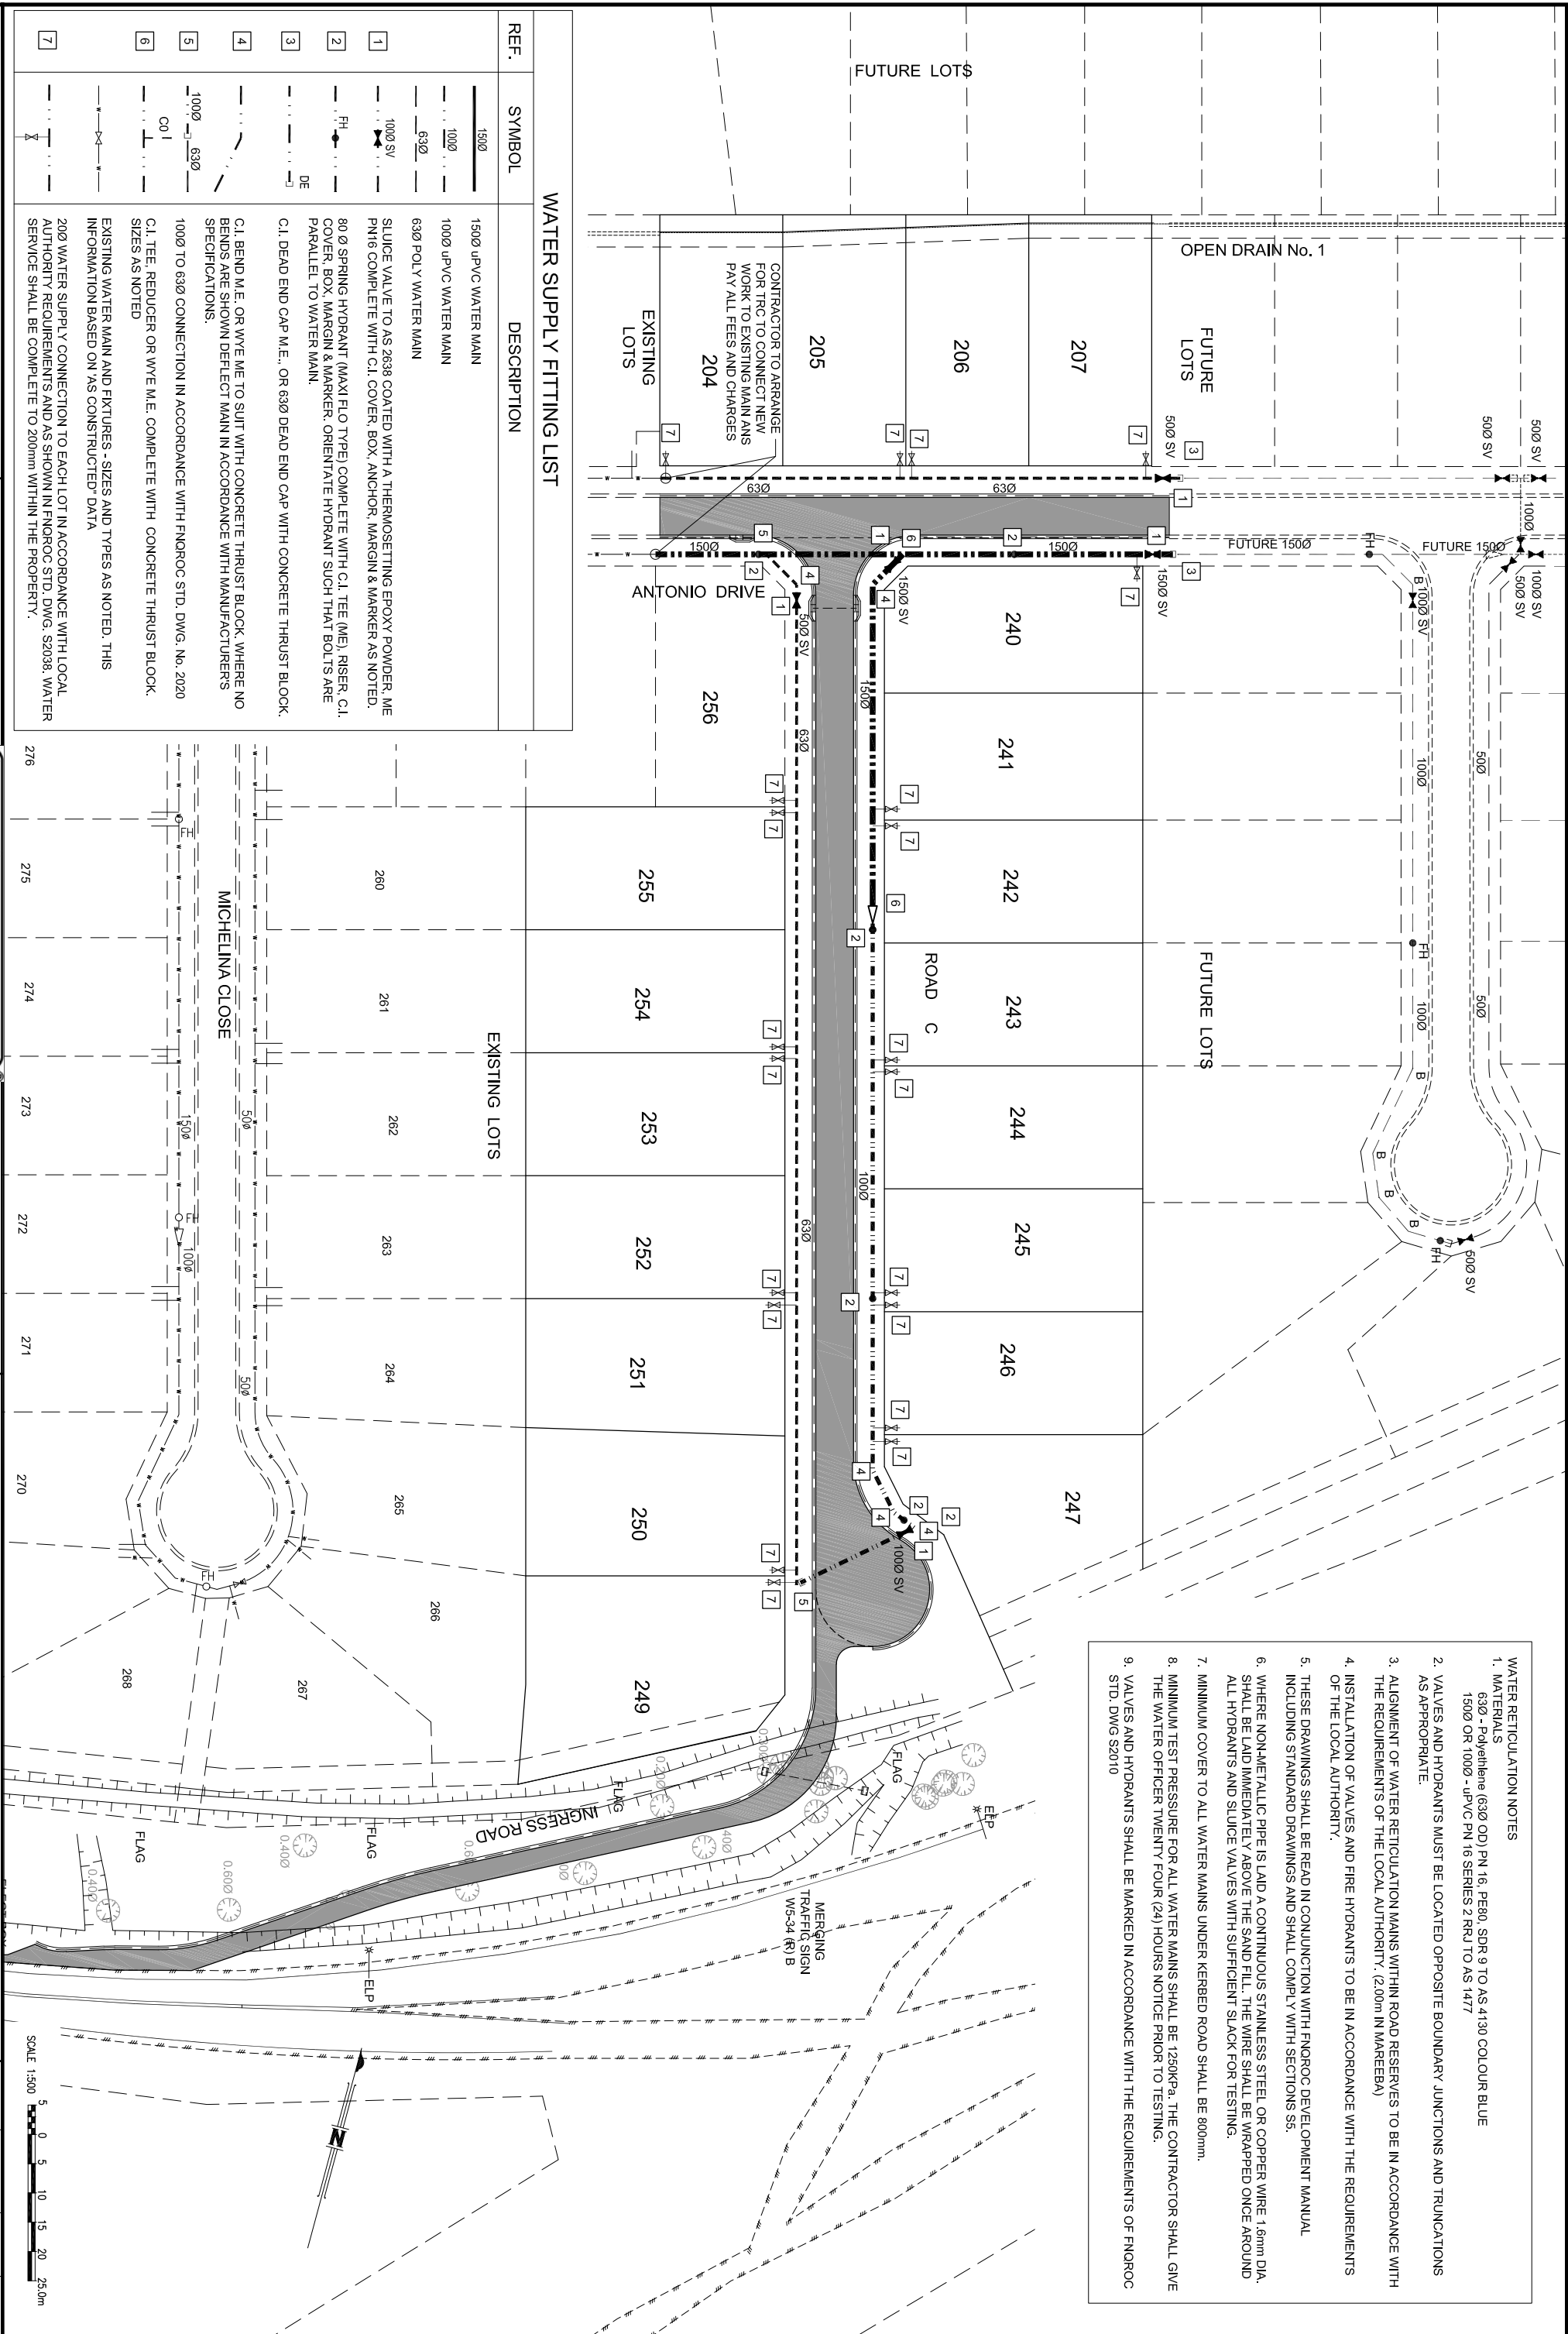

- DEFINITION OF ROCK
ROCK IS NON-RIPPABLE MATERIAL AS DESCRIBED IN DTM STANDARD SPECIFICATION 11.04 GENERAL EARTHWORKS WITH THE FOLLOWING ADDITIONAL QUALIFICATIONS:
- ALL MACHINERY USED MUST BE IN GOOD CONDITION AND OPERATED BY A COMPETENT OPERATOR
 - INCLUDES FLOATING BOULDERS WITH A VOLUME EXCEEDING 1.0m³


Antonio Drive				
	CHAINAGE	EASTING	NORTHING	BEARING
L#1	0.000	332857.085	8118818.098	74°55'00" STRAIGHT
	293.637	333140.606	8118894.509	74°55'00" STRAIGHT
C# 1	293.637	333140.606	8118894.509	13.500
	309.506	333154.796	8118889.736	142°16'00" ARC
L#2	363.042	333187.559	8118947.396	142°16'00" STRAIGHT
	363.042	333187.559	8118947.396	142°16'00" STRAIGHT
L#3	378.674	333197.125	8118835.034	142°16'00" STRAIGHT

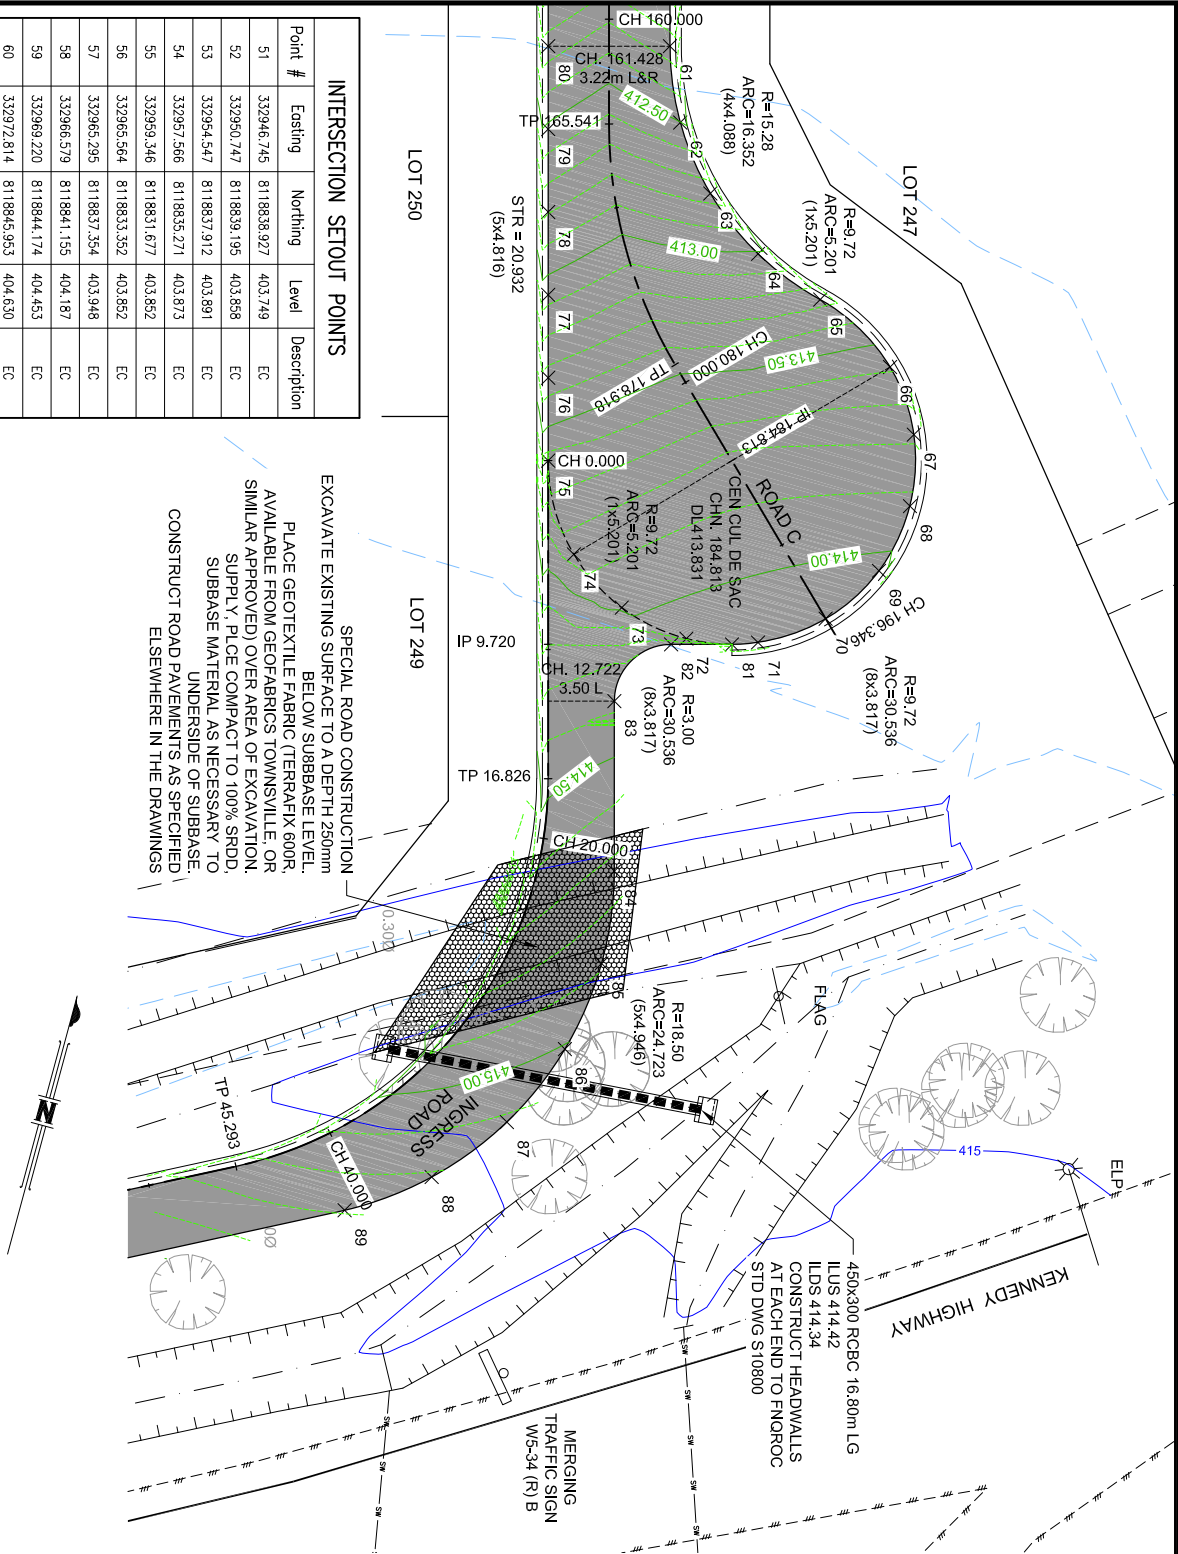

SPECIAL ROAD CONSTRUCTION
EXCAVATE EXISTING SURFACE TO A DEPTH 250mm
BELOW SUBBASE LEVEL.
PLACE GEOTEXTILE FABRIC TITERRAFIX 800R,
AVAILABLE FROM GEO-FABRICS TOWNSVILLE, OR
SIMILAR APPROVED) OVER AREA OF EXCAVATION.
SUPPLY, PLACE COMPACT TO 100% SRD,
SUBBASE MATERIAL AS NECESSARY TO
UNDERSEDE OF SUBBASE.
CONSTRUCT ROAD PAVEMENTS AS SPECIFIED
ELSEWHERE IN THE DRAWINGS

INTERSECTION SETOUT POINTS


Point #	Easting	Northing	Level	Description
51	332946.745	8118838.927	403.749	EC
52	332960.747	8118839.195	403.658	EC
53	332954.547	8118837.212	403.891	EC
54	332957.566	8118835.271	403.873	EC
55	332966.346	8118831.677	403.852	EC
56	332965.564	8118833.352	403.852	EC
57	332965.295	8118837.354	403.948	EC
58	332966.579	8118841.155	404.187	EC
59	332969.220	8118844.174	404.453	EC
60	332972.814	8118845.953	404.630	EC
61	333004.058	8118860.521	412.249	EC
62	333005.634	8118866.762	412.503	EC
63	333008.147	8118863.554	412.758	EC
64	333011.420	8118861.124	413.012	EC
65	333015.218	8118879.646	413.266	EC
66	333019.716	8118877.160	413.585	EC
67	333022.863	8118874.034	413.778	EC
68	333022.651	8118870.324	413.826	EC
69	333021.960	8118866.595	414.028	EC
70	333019.893	8118863.415	414.084	EC
71	333016.768	8118861.267	414.095	EC
72	333013.058	8118860.479	414.061	EC
73	333009.329	8118861.171	413.979	EC
74	333006.148	8118863.237	413.852	EC
75	333003.547	8118867.669	413.606	EC
76	333002.405	8118871.504	413.340	EC
77	333001.264	8118876.139	413.667	EC
78	333000.122	8118880.375	412.794	EC
79	332998.981	8118884.610	412.522	EC
80	332997.839	8118888.845	412.249	EC
81	333015.463	8118860.814	414.156	EC
82	333012.353	8118859.974	414.275	EC
83	333010.227	8118856.296	414.376	EC
84	333012.579	8118847.607	414.733	EC
85	333013.199	8118842.716	414.886	EC
86	333012.505	8118837.235	415.010	EC
87	333010.547	8118833.311	415.119	EC
88	333007.463	8118829.464	415.213	EC
89	333003.473	8118826.569	415.292	EC

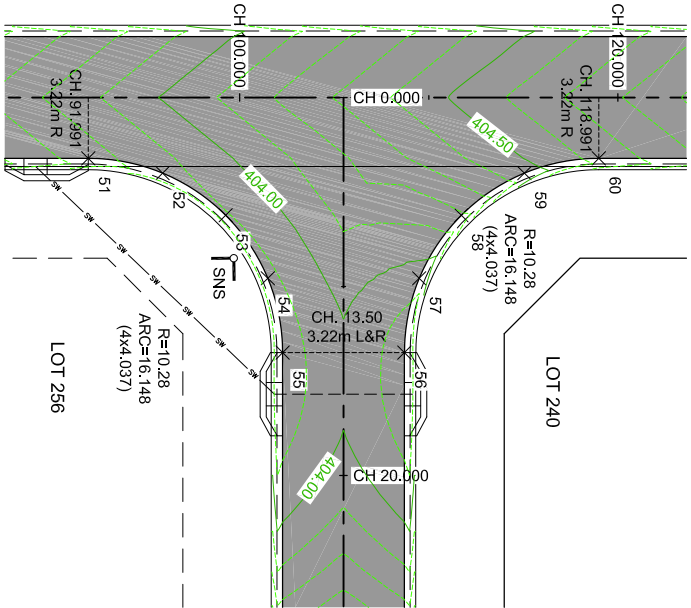

Chainage	Existing Control Line Levels	Design Control Line Finished Levels	Design Levels at Lip of Channel - RHS	Design Levels at Lip of Channel - LHS	Cut (-m) / Fill (+m)
60.000	403.351	402.836	402.708	402.708	-0.515
70.000	401.477	403.162	403.034	403.034	+1.685
75.640		403.345	403.217	403.217	+2.680
80.000	400.808	403.488	403.360	403.360	+2.300
90.000	401.514	403.814	403.686	403.686	+1.664
91.991	402.215	403.879	403.751	403.751	+0.183
100.000	403.957	404.140	404.012	404.012	+0.022
105.491	404.297	404.319	404.191	404.191	-0.110
110.000	404.576	404.466	404.338	404.338	-0.038
118.991	404.797	404.759	404.631	404.631	+0.011
120.000	404.781	404.792	404.664	404.664	+0.113
125.000	404.842	404.955	404.827	404.827	-0.001
130.000	405.112	405.111	404.983	404.983	-0.046
140.000	405.429	405.383	405.255	405.255	-0.135
150.000	405.736	405.601	405.473	405.473	+0.042
155.000	405.855	405.690	405.562	405.562	-0.080
160.000	405.730	405.772	405.644	405.644	+0.195
162.640		405.815	405.687	405.687	+0.207
170.000	406.016	405.936	405.808	405.808	+0.237
180.000	405.906	406.101	405.973	405.973	-0.443
187.400					
195.721	406.152	406.359	406.231	406.231	
210.721	406.408	406.645	406.517	406.517	
225.721	407.455	407.012	406.884	406.884	

LONGITUDINAL SECTION ANTONIO DRIVE

SCALES: HOR: 1:500
VER: 1:50

 




amendments	
A	ISSUED FOR OPERATIONAL WORKS APPLICATION
	20.04.18

JIM PAPAS
CIVIL ENGINEERING
DESIGNER PTY. LTD.
CIVIL ENGINEERING DESIGN AND DRAFTING
P. O. Box 2347
Mob. 0408 270 394
Email: admin@jpced.com.au
Mareeba Q 4880



"The Edge Mareeba" Stage 2
PROPOSED RESIDENTIAL SUBDIVISION
AT KENNEDY HIGHWAY, MAREEBA

DRAWING TITLE: ANTONIO DRIVE - LONGITUDINAL AND INTERSECTION DETAILS			
SCALE	HOR: 1:500/100	DRAWN	J.P.
(AT A1 SIZE)	VER: 1:100	DESIGNED	J.P.
DATE	APRIL 2018	CHECKED	J.P.
APPROVED	B. J. SMITH RECD No. 9326		
DWG NUMBER	1291 - C11		
AMDT	A		

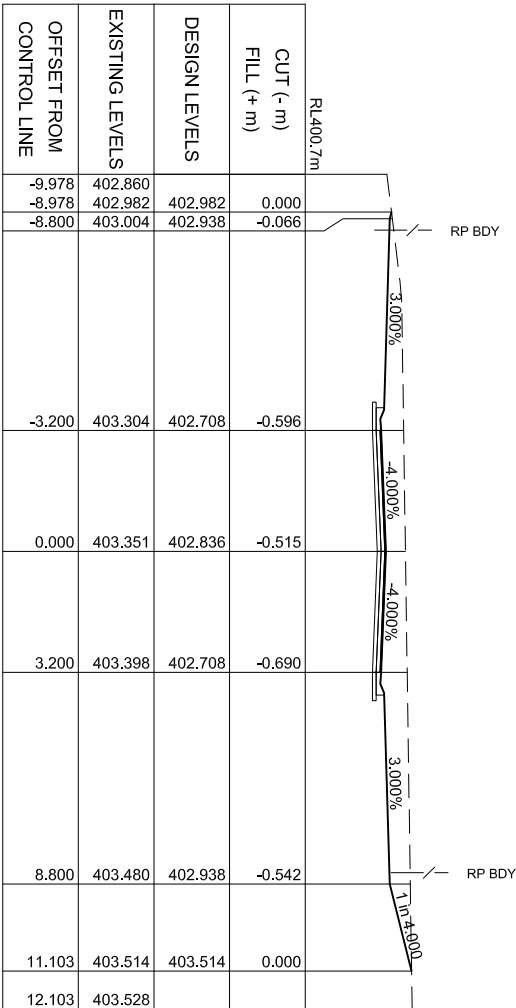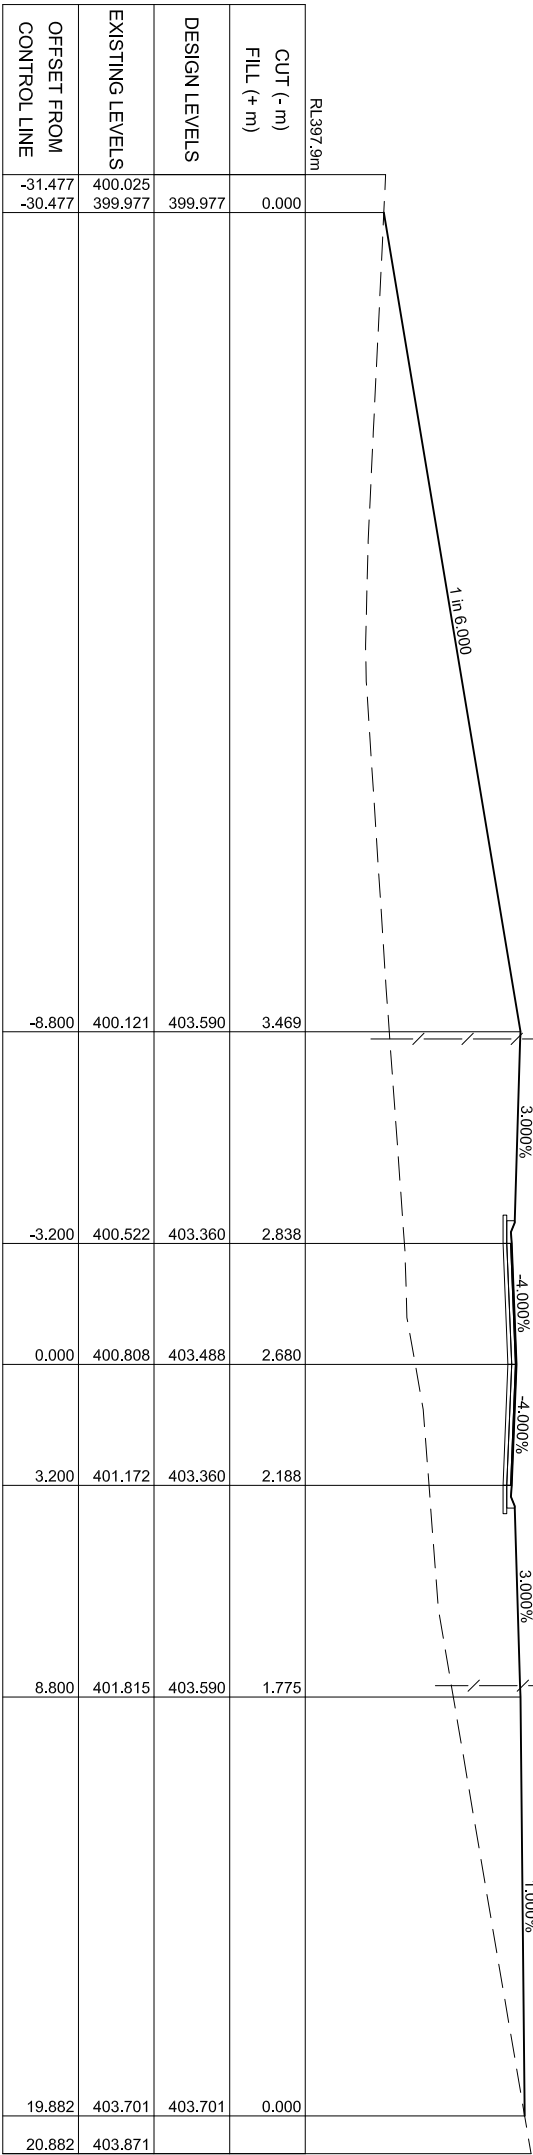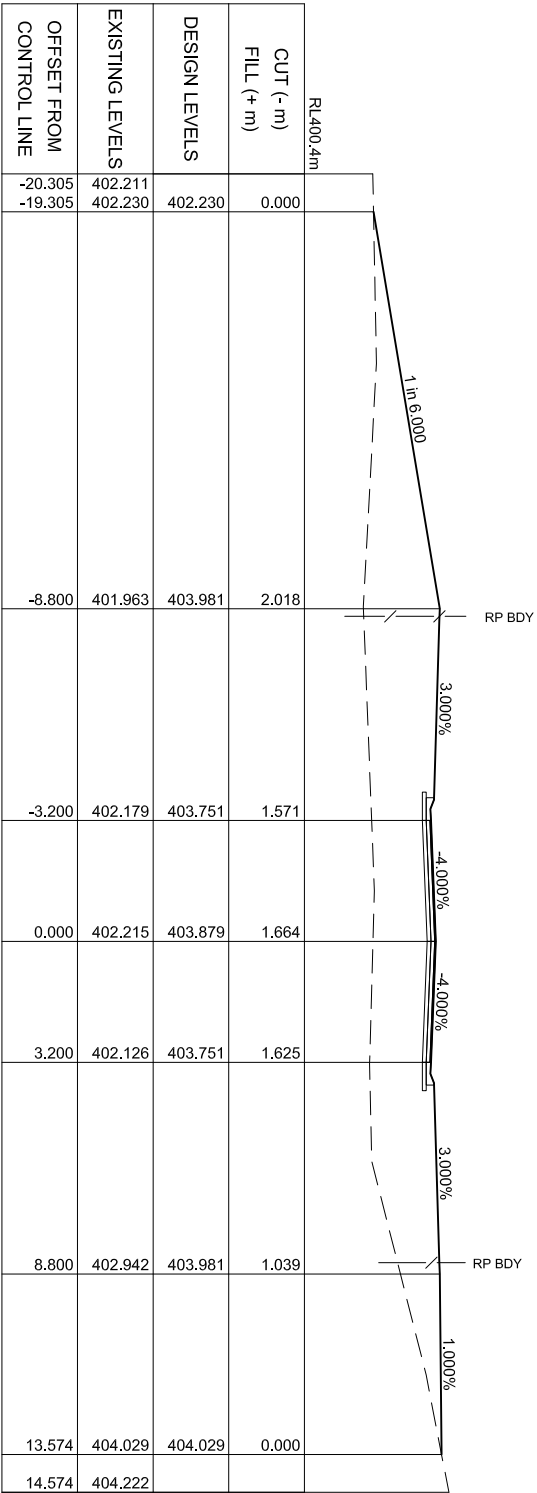

CROSS SECTIONS ANTONIO DRIVE

SCALES: HOR: 1:100
VER: 1:100

SCALE 1:100

amendments	
A	ISSUED FOR OPERATIONAL WORKS APPLICATION
	20.04.18

JIM PAPAS

CIVIL ENGINEERING

DESIGNER PTY. LTD.

CIVIL ENGINEERING DESIGN AND DRAFTING

P. O. Box 2347

Mareeba Q 4880

Mob: 0408 270 394

Email: admin@jpced.com.au



DIAL BEFORE
YOU DIG

www.1100.com.au






"The Edge Mareeba" Stage 2

PROPOSED RESIDENTIAL SUBDIVISION

AT KENNEDY HIGHWAY, MAREEBA

DRAWING TITLE: ANTONIO DRIVE – CROSS SECTIONS (SHEET 1 OF 2)

SCALE	HOR	VER	DRAWN	J.P.
(AT A1 SIZE)	1:100	1:100	DESIGNED	J.P.
DATE	APRIL 2018	CHECKED	J.P.	
APPROVED	B. J. SMITH RPEQ No. 9326			
DWG NUMBER	1291 – C12	AMDT	A	

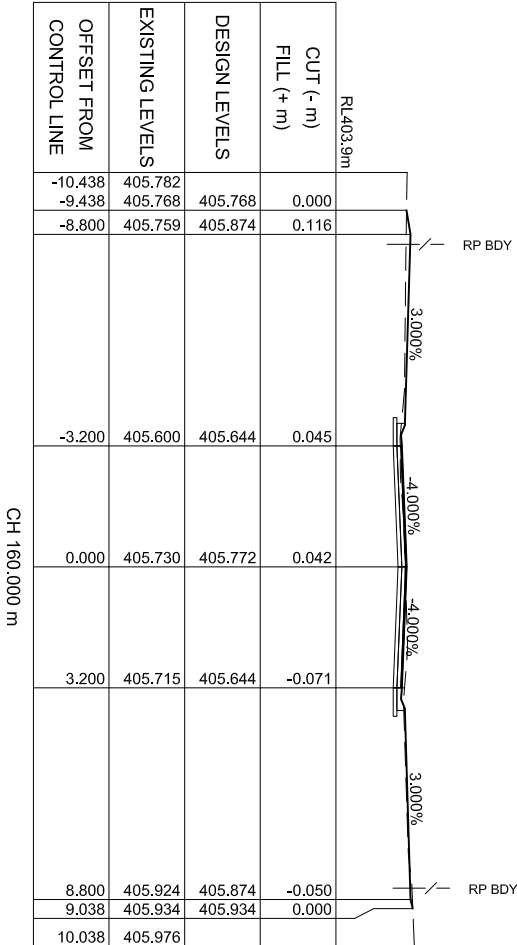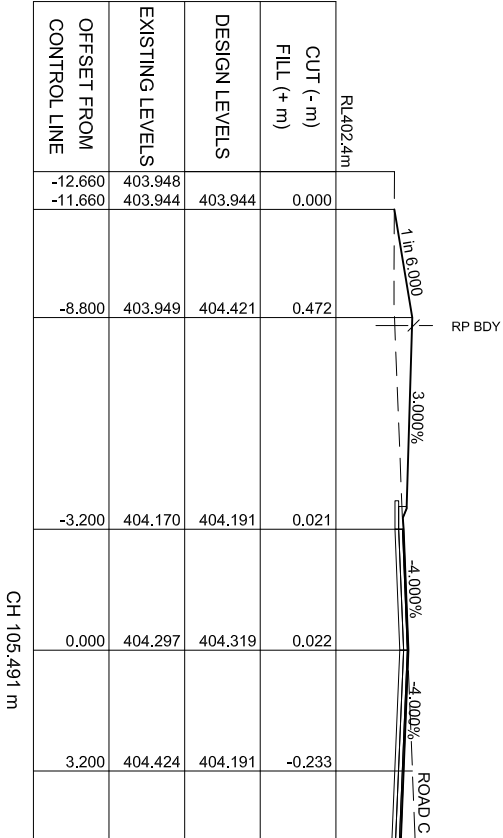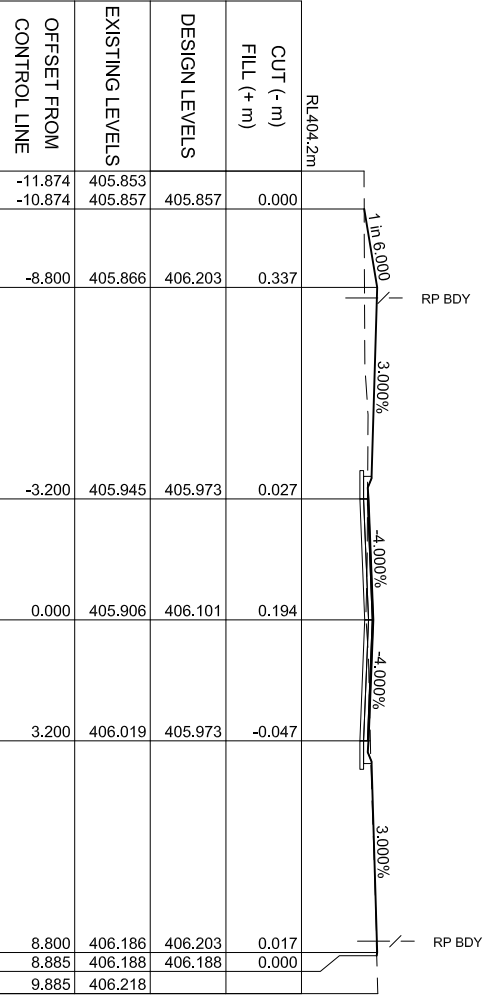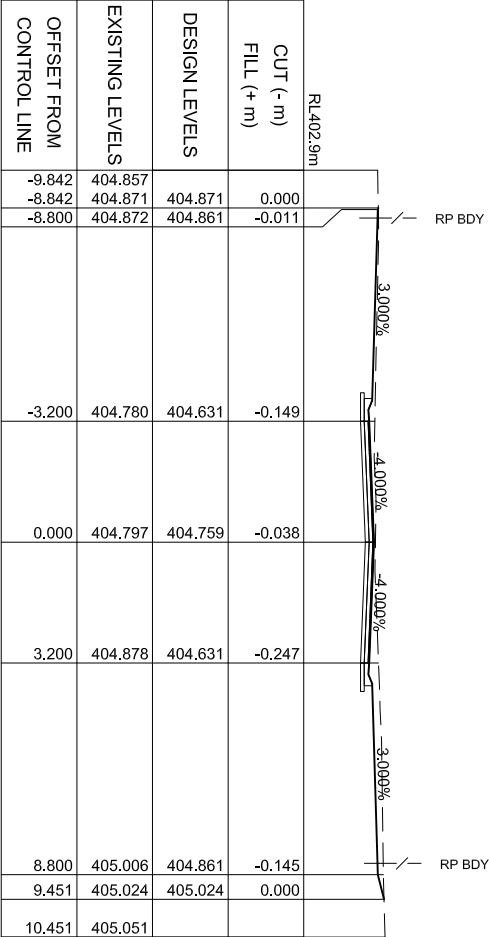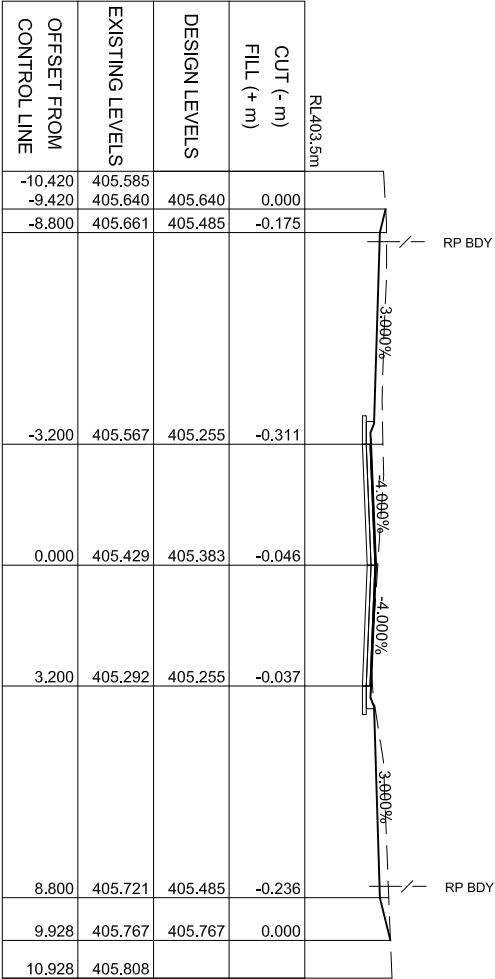

CROSS SECTIONS ANTONIO DRIVE
SCALES: HOR. 1:100
VER. 1:100



amendments	
A	ISSUED FOR OPERATIONAL WORKS APPLICATION

JIM PAPAS
CIVIL ENGINEERING
DESIGNER PTY. LTD.
CIVIL ENGINEERING DESIGN AND DRAFTING
P. O. Box 2347
Mareeba Q 4880
Mob: 0408 270 394
Email: admin@jpced.com.au



DIAL BEFORE YOU DIG
www.1100.com.au

"The Edge Mareeba" Stage 2
PROPOSED RESIDENTIAL SUBDIVISION
AT KENNEDY HIGHWAY, MAREEBA


DRAWING TITLE: ANTONIO DRIVE – CROSS SECTIONS (SHEET 2 OF 2)

SCALE	HOR	1:100	1:100	1:100	1:100	1:100	1:100	1:100	1:100
(AT A1 SIZE)	VER	1:100	DESIGNED	CHECKED	J.P.	J.P.	J.P.	J.P.	J.P.
DATE	APRIL 2018	CHECKED	J.P.	J.P.	J.P.	J.P.	J.P.	J.P.	J.P.
APPROVED									
DWG NUMBER	1291	C13	AMDT	A					

Road C					
	CHAINAGE	EASTING	NORTHING	RADII	BEARING
	0.000	332958.942	8118945.549		164°55'00" STRAIGHT
L#7	165.541	333002.019	8118685.712		164°55'00" STRAIGHT
C# 2	165.541 178.918	333002.019 333008.710	8118685.712 8118674.312	25.000 25.000	164°55'00" ARC 134°15'34" ARC
L#8	178.918 184.813	333008.710 333012.932	8118674.312 8118670.198		134°15'34" STRAIGHT 134°15'34" STRAIGHT
L#9	184.813 196.346	333012.932 333021.192	8118670.198 8118662.149		134°15'34" STRAIGHT 134°15'34" STRAIGHT


DEFINITION OF ROCK
ROCK IS NONRIPPABLE MATERIAL AS
DESCRIBED IN DTMR STANDARD SPECIFICATION
11.04 GENERAL EARTHWORKS WITH THE
FOLLOWING ADDITIONAL QUALIFICATIONS:

- ALL MACHINERY USED MUST BE IN GOOD
CONDITION AND OPERATED BY A
COMPETENT OPERATOR
- INCLUDES FLOATING BOULDERS WITH A
VOLUME EXCEEDING 1.0m³

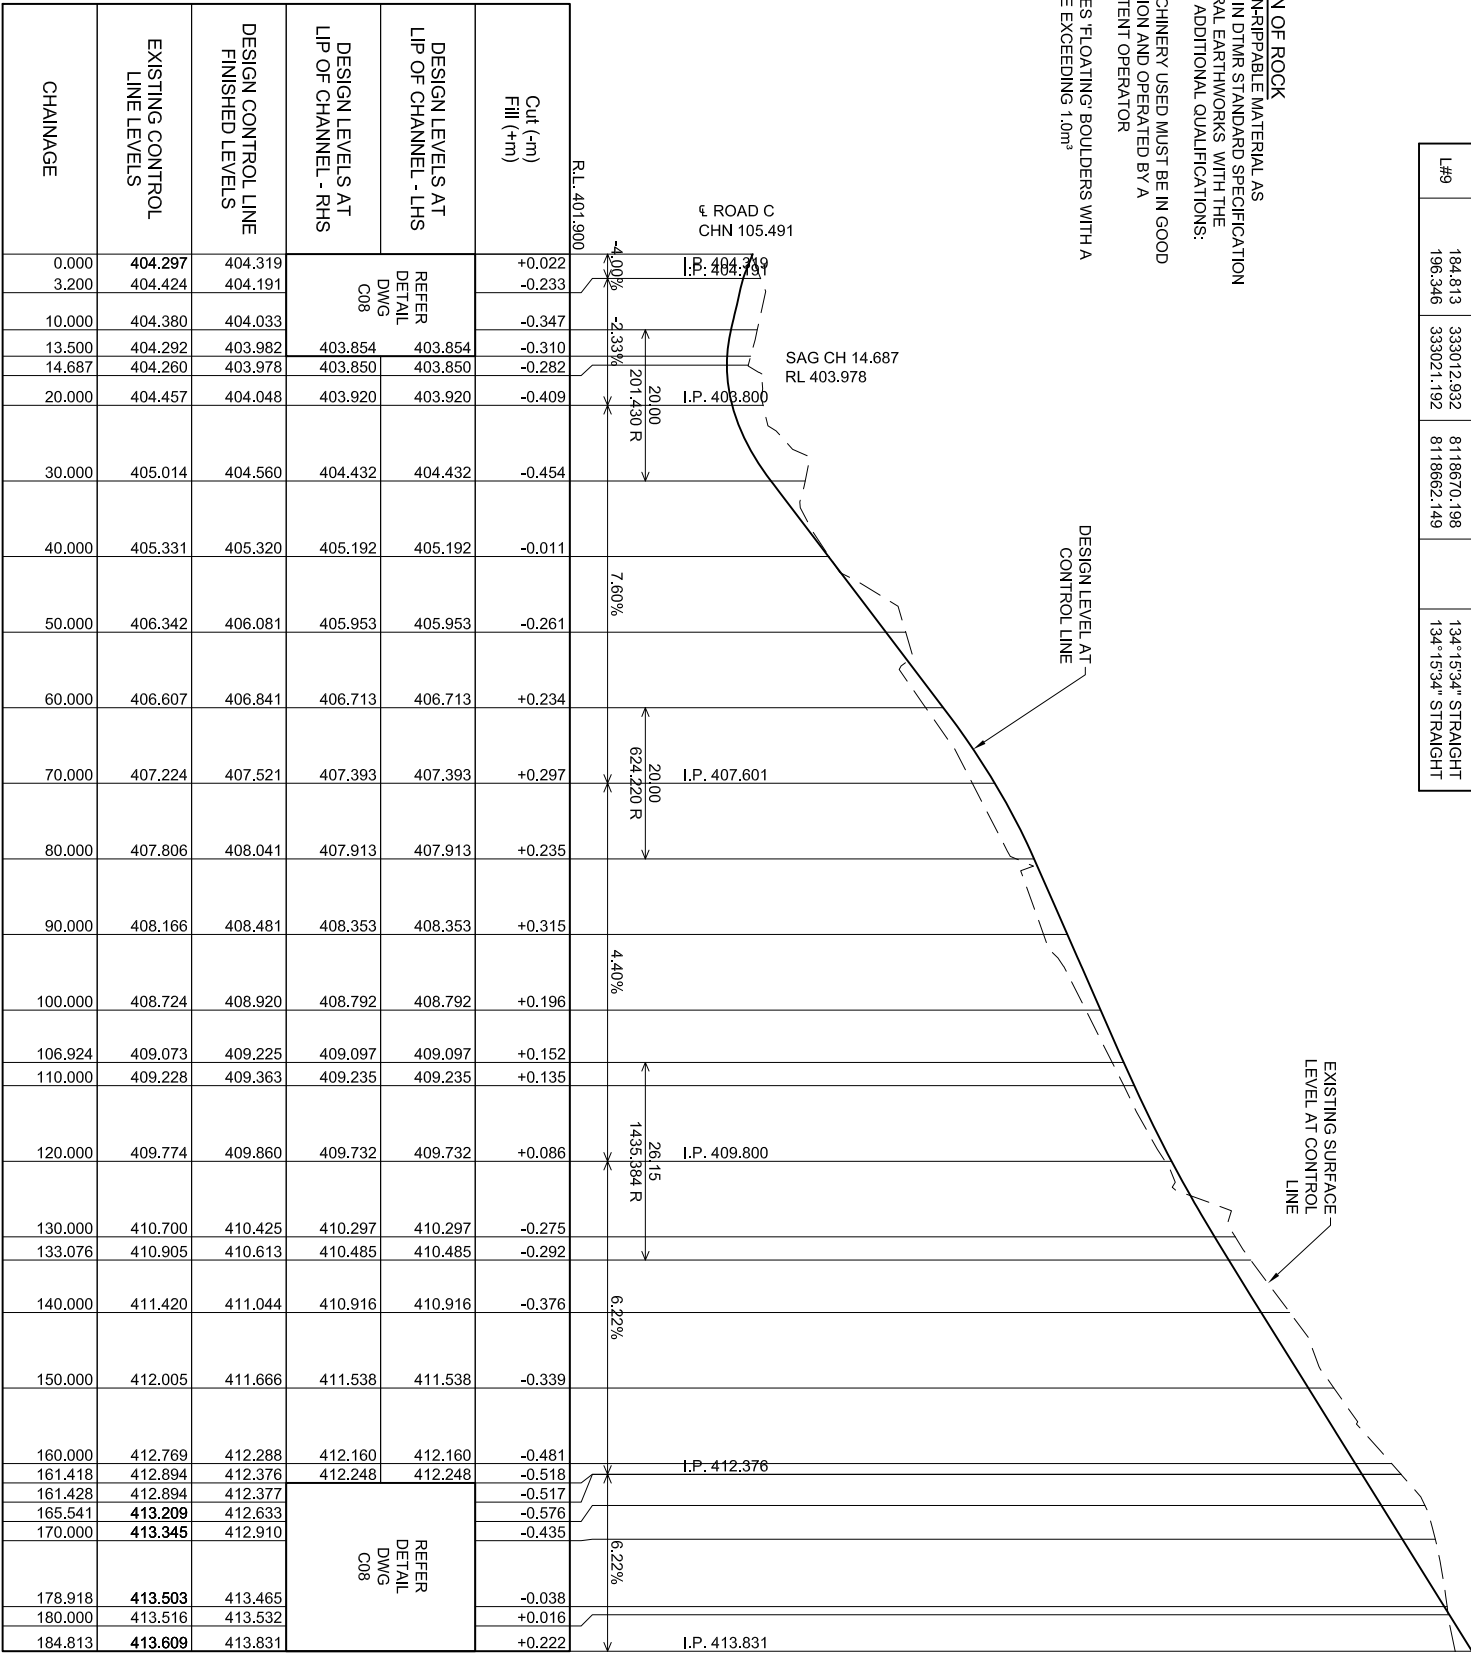

LONGITUDINAL SECTION ROAD C

SCALES: HOR: 1:500
VER: 1:50

 

amendments

A	ISSUED FOR OPERATIONAL WORKS APPLICATION	20.04.18

JIM PAPAS

CIVIL ENGINEERING

DESIGNER PTY. LTD.

CIVIL ENGINEERING DESIGN AND DRAFTING

P. O. Box 2347
Mareeba Q 4880

Mob. 0408 770 394
Email: admin@jpced.com.au



DIAL BEFORE
YOU DIG
www.1100.com.au

"The Edge Mareeba" Stage 2
PROPOSED RESIDENTIAL SUBDIVISION
AT KENNEDY HIGHWAY, MAREEBA

DRAWING TITLE: ROAD C – LONGITUDINAL SECTION

SCALE	HOR	1:500	DRAWN	J.P.
(AT A1 SIZE)	VER	1:50	DESIGNED	J.P.
DATE	APRIL 2018	CHECKED		J.P.
APPROVED	B. J. SMITH PROJ No. 9326			
DWG NUMBER	1291 – C14			AMDT A

EXISTING LEVELS	DESIGN LEVELS	CUT (- m) FILL (+ m)	RL410.5m
-10.704 -9.704	412.690 412.705	412.705	0.000
-8.800	412.719	412.479	-0.240
			3.000%
-3.200	412.806	412.249	-0.557
			4.000%
0.000	412.894	412.377	-0.518
			4.000%
3.200	412.983	412.249	-0.734
			3.000%
8.800	413.025	412.479	-0.546
			1 in 4.900
11.001	413.029	413.029	0.000
12.001	413.031		

EXISTING LEVELS	DESIGN LEVELS	CUT (- m) FILL (+ m)	RL409.1m
411.052	411.086	0.000	
411.086	411.146	0.047	
411.099	410.916	-0.331	
411.247	411.044	-0.376	
411.420	410.916	-0.145	
411.061	411.211	0.000	
411.207	411.211	0.006	
411.227			

[illegible]

CROSS SECTIONS ROAD C
SCALES: HOR. 1:100
VER. 1:100

[illegible]

JIM PAPAS
CIVIL ENGINEERING
DESIGNER PTY. LTD.
CIVIL ENGINEERING DESIGN AND DRAFTING
P. O. Box 2347
Mareeba Q 4880
Mob. 0408 770 394
Email: admin@jpcped.com.au




"The Edge Mareeba" Stage 2
PROPOSED RESIDENTIAL SUBDIVISION
AT KENNEDY HIGHWAY, MAREEBA

DRAWING TITLE: ROAD C - CROSS SECTIONS (SHEET 2 OF 2)

SCALE	HOR 1:100	DRAWN	J.P.
(AT A1 SIZE)	VER 1:100	DESIGNED	J.P.
DATE	APRIL 2018	CHECKED	J.P.
APPROVED	B. J. SMITH RPEC No. 9326		
DWG NUMBER	1291 - C16	AMDT	A

STRUCTURE NAME	STRUCTURE DESCRIPTION
-------------------	--------------------------


KERB INLET IN SAG SMALL LINTEL	2/1SW
KERB INLET IN SAG SMALL LINTEL	3/1SW
KERB PIT ON GRADE SMALL LINTEL	4/1SW
KERB PIT ON GRADE SMALL LINTEL	5/1SW
EXISTING KERB INLET IN SAG	6/1SW
EXISTING KERB INLET IN SAG	7/1SW
EXISTING HEADWALL TO FNQROC STD DWG S1085	8/1SW

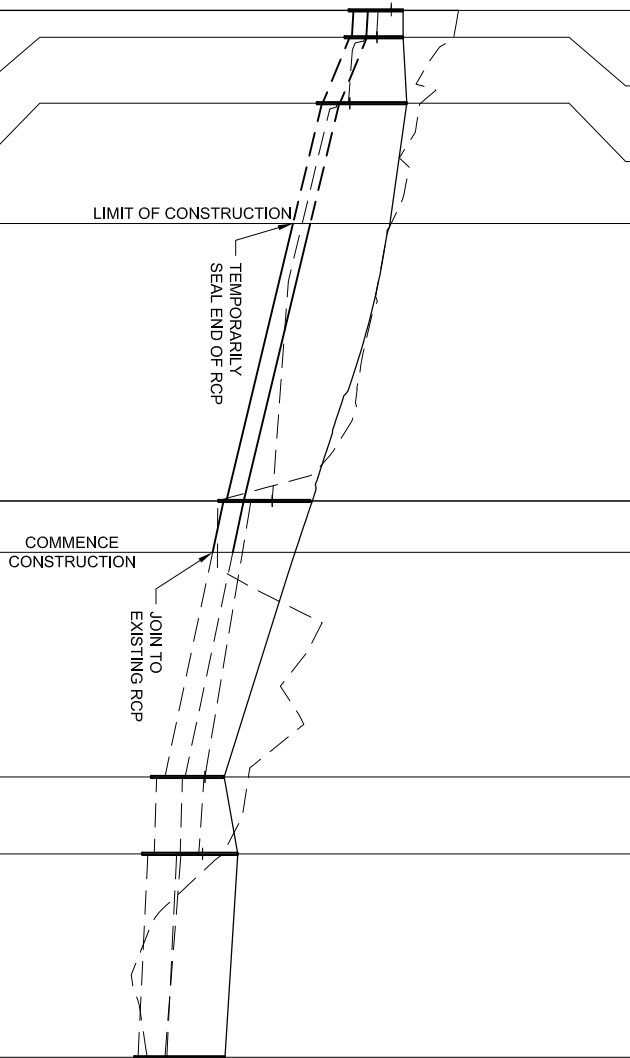

WATER LEVEL IN STRUCTURE	HYDRAULIC GRADE LEVEL	PIPE FLOW (Cuness)	PIPE CAPACITY AT GRADE (Cuness)	DEPTH TO INVERT	INVERT LEVEL OF DEBRANCH LEVEL	ROAD CHAINAGE (OFFSET)	RUNNING CHAINAGE
405.798	405.798	0.140	0.140	1.313	404.799	15.694 (3.220L)	0.000 7.110
405.420	405.408	0.255	0.255	1.354	404.758	15.694 (3.220R)	7.110 17.450
404.702	404.665		0.601	2.226	403.983	194.445 (3.220R)	24.560
	404.420			2.246	403.963		
		0.255	0.460				105.240
402.648	402.648			2.220	401.439	89.206	129.800
	402.087			2.297	401.362	(3.220R)	
		0.381	0.656				73.010
400.869	400.869	0.727	0.474	1.570	399.810	16.200 (3.220R)	202.810 20.350
400.805	400.706			2.210	399.530	223.855 (3.720L)	223.160
	400.237	0.369	0.807	2.380	399.360		53.830
399.862	399.862			2.300	399.100	401.400	276.990


LINE

0.000	15.700	403.852					403.854	403.854									KERB INLET IN SAG	1/5SW
7.300	(3.220L)		402.890	0.962		0.190	0.196	403.707			1.20	243.10	0.41%	450(2)	EXISTING	IL EX. STM 402.81 IL EX. SEWER 402.40 CLEAR 0.26m	SMALL LINTEL	
7.300	15.700	403.852	402.860	0.992				403.675	403.675								KERB INLET IN SAG	2/5SW
17.460	(3.220R)		402.840	1.012		0.285	0.349	403.409			1.56	249.40	0.40%	525(2)	EXISTING		SMALL LINTEL	
24.760	89.206	403.659	402.770	0.889				402.648	402.648								KERB PIT ON GRADE	5/1SW
	(3.220R)							402.087									SMALL LINTEL	

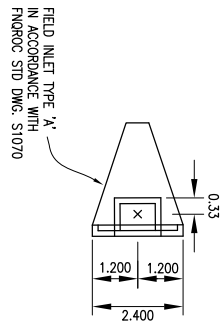


NOTE:
REFER DWG. C18 FOR
SETOUT TABLE

NOTE:
IF "BRO PITS" ARE TO BE USED, THEN THE CONTRACTOR SHALL OBTAIN COUNCIL'S APPROVAL AND REFER TO THE DESIGNER FOR AN AMENDED DESIGN.

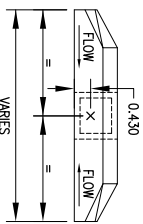

KERB INLET PIT IN SAG

 

LARGE LINTEL - 6.800
MEDIUM LINTEL - 5.600
SMALL LINTEL - 4.400


KERB INLET PIT ON GRADE

STORMWATER DRAINAGE SET OUT

PIT SCHEDULE										
PIT No.	TYPE	INTERNAL		INLET		OUTLET		F.S.L.	PIT DEPTH	REMARKS
		WIDTH	LEN.	DIA.(CL)	INV R.L.	DIA.(CL)	INV R.L.			
2/1SW	KERB INLET IN SAG SMALL LINTEL	835	930			375(2)	404.799	406.112	1.31	FUTURE
3/1SW	KERB INLET IN SAG SMALL LINTEL	835	930	375(2)	404.757	450(2)	404.698	406.112	1.41	FUTURE
4/1SW	KERB PIT ON GRADE SMALL LINTEL	835	930	450(2)	403.963	450(2)	403.963	406.209	2.25	FUTURE
1/5SW	KERB INLET IN SAG SMALL LINTEL	835	930			375(2)	402.539	403.852	1.31	
2/5SW	KERB INLET IN SAG SMALL LINTEL	835	930	375(2)	402.283	525(2)	402.130	403.852	1.72	
5/1SW	KERB PIT ON GRADE SMALL LINTEL	835	930	525(2)	401.720	525(2)	401.560	403.659	2.10	
6/1SW	KERB INLET IN SAG SMALL LINTEL	835	930	375(2)	399.744	675(2)	399.590	401.360	1.79	EXISTING
7/1SW	KERB PIT ON GRADE SMALL LINTEL	1000	930	375(2)	402.720	750(2)	399.360	402.060	2.70	EXISTING

STORMWATER SETOUT POINTS				
Point #	Easting	Northing	Level	Description
151	332931.069	8118834.251	403.197	START
152	332944.168	8118837.787	403.100	5/1SW
153	333015.070	8118856.896	405.687	END
154	332939.500	8118823.440	403.855	2/5SW
155	332966.554	8118831.341	403.855	1/5SW

- **DEFINITION OF ROCK**
ROCK IS NON-SPLIPPABLE MATERIAL AS DESCRIBED IN DTMR STANDARD SPECIFICATION 11.04 GENERAL REQUIREMENTS WITH THE FOLLOWING ADDITIONAL QUALIFICATIONS:
- ALL MACHINERY USED MUST BE IN GOOD CONDITION AND OPERATED BY A COMPETENT OPERATOR
- INCLUDES FLOATING BOULDERS WITH A VOLUME EXCEEDING 1.0m³

 

amendments	
A	ISSUED FOR OPERATIONAL WORKS APPLICATION
	20.04.18

JIM PAPAS
CIVIL ENGINEERING
DESIGNER PTY. LTD.
CIVIL ENGINEERING DESIGN AND DRAFTING
P. O. Box 2347
Mareeba Q 4880
Mob: 0408 770 394
Email: admin@jpced.com.au



**DIAL BEFORE
YOU DIG**
www.1100.com.au

"The Edge Mareeba" Stage 2
PROPOSED RESIDENTIAL SUBDIVISION
AT KENNEDY HIGHWAY, MAREEBA

<i>"The Edge Mareeba" Stage 2</i> PROPOSED RESIDENTIAL SUBDIVISION AT KENNEDY HIGHWAY, MAREEBA	DRAWING TITLE: STORMWATER DRAINAGE LONGITUDINAL SECTIONS, SETOUT, PIT SCHEDULE AND NOTES			
	DWG. NUMBER 1291 — C18			
	AMDT A			
	B. J. SMITH PEOC No. 9326			
SCALE (at A1 size)	HOR 1:1000	DRAWN J.P.		
DATE	APRIL 2018	CHECKED J.P.		

MANHOLE NO	2/12 EXIST
MANHOLE TYPE	
LID TYPE	

	3/12		4/12		1/16		2/16
B	EZI-PIT		B	RECT		B	ROUND
			B			B	

LAY SEWER PIPE UP TO LOCATION OF FUTURE MANHOLE PROVIDE TEMPORARY UPTURN END 300 BELOW FINISHED SURFACE

IL EX. STM 402.81
IL EX. SEWER 402.40
CLEAR 0.26m

CONSTRUCT NEW EZI-PIT AT END OF EXISTING CONSTRUCTED SEWER

LINE 5/12 ENTERS 1500 IL 404.720

PROVIDE 1500 STUB 3.0m LG FOR FUTURE EXTENSION.
ILDS 404.747
ILDS 404.720
CO-ORDINATES AT US END
333014.840E
8118850.0894N

- DEFINITION OF ROCK
ROCK IS NON-RIPPABLE MATERIAL AS DESCRIBED IN DTM STANDARD SPECIFICATION 11.04 GENERAL EARTHWORKS WITH THE FOLLOWING ADDITIONAL QUALIFICATIONS:
- ALL MACHINERY USED MUST BE IN GOOD CONDITION AND OPERATED BY A COMPETENT OPERATOR
 - INCLUDES FLOATING BOULDERS WITH A VOLUME EXCEEDING 1.0m³

SEWER SETOUT POINTS			
Point #	Easting	Northing	Description
101	332975.793	8118839.734	405.551 3/12
102	333011.591	8118849.314	406.741 4/12
103	333033.796	8118766.925	410.150 1/16
104	333051.155	8118702.515	412.450 2/16
105	332941.398	8118889.576	400.551 START
106	332984.218	8118902.385	403.810 1/18
107	333001.551	8118907.056	403.785 END

PIPE DETAILS SLOPE/GRADE	1500 PVC 1:89.2	1500 PVC EXISTING 1:71.9	1500 PVC 1:19.4	1500 PVC 1:26.2	1500 PVC 1:28.1	
DATUM RL 399.400						
DEPTH TO INVERT	2.497	-0.194	2.334	2.294	2.109	1.959
DESIGNED INVERT LEVEL	401.800	402.130	402.740	402.780	404.690	404.840
DESIGN SURFACE	404.297	401.936	405.074	406.074	406.799	409.749
EXISTING SURFACE	404.297	401.936	405.074	406.074	406.799	409.749
CHAINAGE	63.546	86.396	130.249	167.307	252.701	319.410

LINE 12 – 16


	11/11 EXIST		2/16		1/18		2/16
B	EZI-PIT		B		B	EZI-PIT	
			B		B		

PROVIDE TEMPORARY UPTURN END 300 BELOW FINISHED SURFACE

CONSTRUCT NEW EZI-PIT AT END OF EXISTING CONSTRUCTED SEWER

EXISTING 1500 PVC 1:12.6	1500 PVC 1:12.6	1500 PVC 1:28.5	
DATUM RL 395.500			
2.656	1.317	1.594	0.943
397.840	398.641	402.200	405.360
400.496	399.957	403.794	406.303
400.496	399.957	403.794	406.303
400.496	399.957	403.794	406.303
0.000	10.053	54.747	144.747

LINE 18

 

amendments	
A	ISSUED FOR OPERATIONAL WORKS APPLICATION
	20.04.18

JIM PAPAS

CIVIL ENGINEERING DESIGNER PTY. LTD.

CIVIL ENGINEERING DESIGN AND DRAFTING

P. O. Box 2347
Mareeba Q 4880

Mob: 0408 270 394

Email: admin@jpced.com.au



DIAL BEFORE YOU DIG

www.1100.com.au

"The Edge Mareeba" Stage 2

PROPOSED RESIDENTIAL SUBDIVISION

AT KENNEDY HIGHWAY, MAREEBA

DRAWING TITLE: SEWERAGE RETICULATION LONGITUDINAL SECTIONS

SCALE	HOR 1:500	DRAWN	J.P.
(AT A1 SIZE)	VER 1:50	DESIGNED	J.P.
DATE	APRIL 2018	CHECKED	J.P.
APPROVED	B. J. SMITH RECD No. 9326		
DWG NUMBER	1291 – C19	AMDT	A

amendments		
A	ISSUED FOR OPERATIONAL WORKS APPLICATION	20.04.18

JIM PAPAS
CIVIL ENGINEERING
DESIGNER PTY. LTD.
CIVIL ENGINEERING DESIGN AND DRAFTING
P. O. Box 2347
Mareeba Q 4880


JIM PAPAS
CIVIL ENGINEERING
DESIGNER PTY. LTD.
CIVIL ENGINEERING DESIGN AND DRAFTING
P. O. Box 2347
Mareeba Q 4880


**DIAL BEFORE
YOU DIG**
www.1100.com.au

"The Edge Mareeba" Stage 2
PROPOSED RESIDENTIAL SUBDIVISION
AT KENNEDY HIGHWAY, MAREEBA

DRAWING TITLE: STORMWATER DRAINAGE CATCHMENT PLAN

SCALE	HOR	1:1000	DRAWN	J.P.
(AT A1 SIZE)	VER		DESIGNED	J.P.
DATE	APRIL 2018	CHECKED		J.P.
APPROVED	B. J. SMITH RECD No. 9326			
DWG NUMBER	1291 – C20			
	AMDT A			

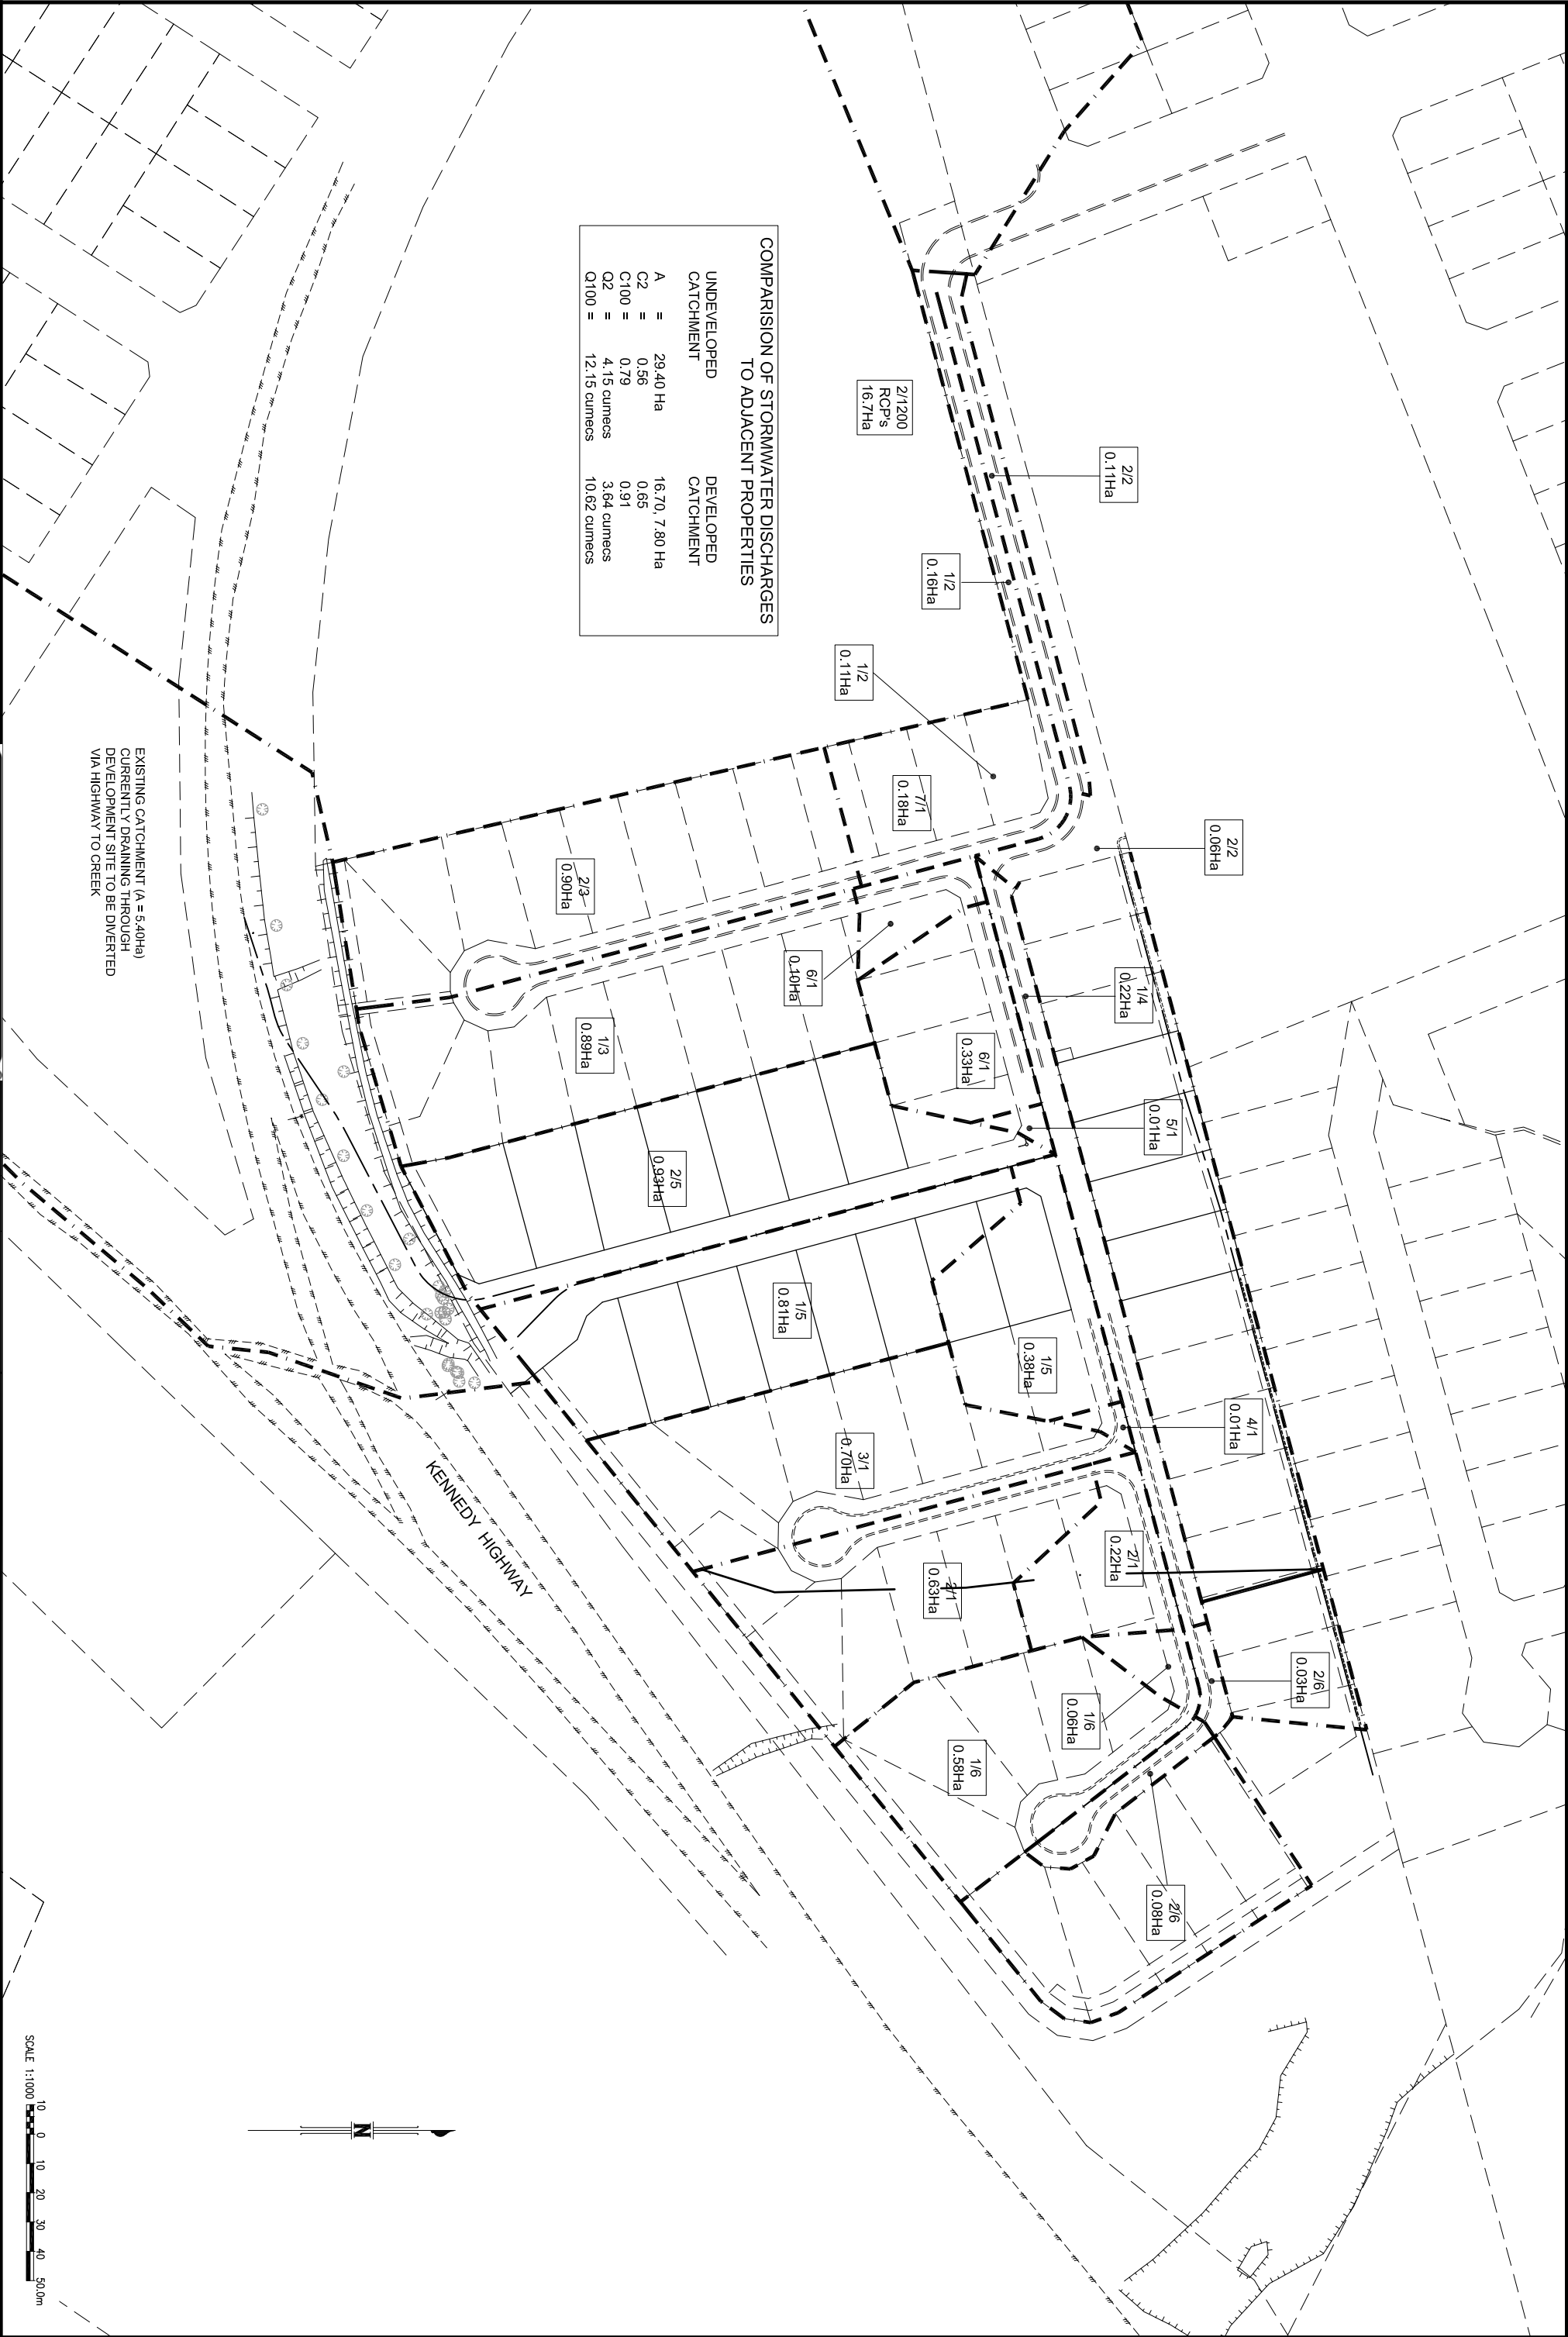

 JIM PAPAS CIVIL ENGINEERING DESIGNER PTY. LTD. CIVIL ENGINEERING DESIGN AND DRAFTING P. O. Box 2347 Mob: 0408 770 394 Email: admin@jpced.com.au Mareeba Q 4680		 DIAL BEFORE YOU DIG www.1100.com.au	
"The Edge Mareeba" Stage 2 PROPOSED RESIDENTIAL SUBDIVISION AT KENNEDY HIGHWAY, MAREEBA		SCALE (AT A1 SIZE) HOR. N.T.S. VER. DESIGNED DATE APRIL 2018 CHECKED J.P. APPROVED B. J. SMITH REFO No. 9326 DWS NUMBER 1291 - C21 AMDT A	
amendments			
A	ISSUED FOR OPERATIONAL WORKS APPLICATION	20.04.18	