



18 March 2026

Planning Officer: Carl Ewin
Direct Phone: 07 4086 4656
Our Reference: MCU/26/0003
Your Reference: F25/40

Yeldeh Pty Ltd
C/- Freshwater Planning Pty Ltd
17 Barron View Drive
FRESHWATER QLD 4870

Dear Applicants,

Decision Notice

Planning Act 2016

I refer to your application and advise that on 18 March 2026, under delegated authority, Council decided to approve the application in full subject to conditions.

Details of the decision are as follows:

APPLICATION DETAILS

Application No:	MCU/26/0003
Street Address:	6 Clinton Close, Mareeba
Real Property Description:	Lot 29 on RP749169
Planning Scheme:	Mareeba Shire Council Planning Scheme 2016

DECISION DETAILS

Type of Decision:	Approval
Type of Approval:	Development Permit for Material Change of Use – Dual Occupancy
Date of Decision:	18 March 2026

CURRENCY PERIOD OF APPROVAL

The currency period for this development approval is **Six (6) years** starting the day that this development approval takes effect. (Refer to Section 85 "Lapsing of approval at end of currency period" of the *Planning Act 2016*.)

INFRASTRUCTURE

Where conditions relate to the provision of infrastructure, these are non-trunk infrastructure conditions unless specifically nominated as a "*necessary infrastructure condition*" for the provision of trunk infrastructure as defined under Chapter 4 of the *Planning Act 2016*.

ASSESSMENT MANAGER'S CONDITIONS (COUNCIL)

(a) Development assessable against the Planning Scheme

1. Development must be carried out generally in accordance with the approved plans and the facts and circumstances of the use as submitted with the application, subject to any alterations:
 - found necessary by Council's delegated officer at the time of examination of the engineering plans or during construction of the development because of particular engineering requirements; and
 - to ensure compliance with the following conditions of approval.
2. Timing of Effect
 - 2.1 The conditions of the development permit must be complied with to the satisfaction of Council's delegated officer prior to the commencement of the use except where specified otherwise in these conditions of approval.
 - 2.2 Prior to the commencement of use, the applicant must notify Council that all the conditions of the development permit have been complied with, except where specified otherwise in these conditions of approval.
3. General
 - 3.1 The development approval would not have been issued if not for the conditions requiring the construction of infrastructure.
 - 3.2 The applicant/developer is responsible for the cost of necessary alterations to existing public utility mains, services or installations required by works in relation to the proposed development or any works required by condition(s) of this approval.
 - 3.3 All payments or bonds required to be made to the Council pursuant to any condition of this approval must be made prior to commencement of the use and at the rate applicable at the time of payment.

3.4 All works must be designed, constructed and carried out in accordance with FNQROC Development Manual requirements (as amended) and to the satisfaction of Council's delegated officer.

3.5 Noise Nuisance

Refrigeration equipment, pumps, compressors and mechanical ventilation systems must be located, designed, installed and maintained to achieve a maximum noise level of 3dB(A) above background levels as measured from noise sensitive locations.

The applicant is required to install and maintain suitable screening to all air conditioning, lift motor rooms, plant and service facilities located at the top of or on the external face of the building. The screening structures must be constructed from materials that are consistent with materials used elsewhere on the facade of the building. There are to be no individual external unscreened air conditioning units attached to the exterior building facade.

3.6 Waste Management

On site refuse storage areas must be provided and be screened from view from adjoining properties and road reserve by 1 metre wide landscaped screening buffer, 1.8m high solid fence or building.

3.7 Letterbox

Each dwelling is to be provided with an individual letter box.

3.8 Clothes Drying area

Sufficient area for clothes drying is to be provided in addition to the open space requirements of the dwellings and is to be appropriately screened from view of adjoining properties and the street.

4. Infrastructure Services and Standards

4.1 Access

An access crossover must be constructed to service the shared internal driveway (from the edge of Clinton Close to the property boundary of the subject lot) in accordance with the FNQROC Development Manual, to the satisfaction of Council's delegated officer.

The applicant/developer is to make an application for driveway access onto a Council road. The application is to be accompanied by the relevant fee and will be required to certify or be assessed for compliance by Council's delegated officer.

4.2 Stormwater Drainage/Water Quality

- (a) The applicant/developer must take all necessary steps to ensure a non-worsening affect on surrounding land as a consequence of the development.
- (b) All stormwater drainage must be discharged to an approved legal point of discharge.

4.3 Car Parking/Internal Driveways

The applicant/developer must ensure the development is provided with a minimum of 2 undercover car parking spaces (1 per dwelling) which are available solely for the parking of vehicles associated with the use of the premises.

All car parking spaces and internal driveways must be designed in accordance with that shown on the approved plans (including reversing bays), concrete sealed and appropriately drained prior to the commencement of the use, to the satisfaction of Council's delegated officer.

4.4 Fencing

- 4.4.1 Prior to the commencement of the use of the site, a landscape plan must be prepared and submitted to Council's delegated officer for consideration and approval.

The landscape plan must include a one (1) metre wide landscape strip along the frontages of the site, excluding the access driveway, and use plant species selected from the Plant Schedule in Planning Scheme Policy 6 - Landscaping and preferred plant species.

The landscaping of the site must be carried out in accordance with the endorsed landscape plan prior to the commencement of the use, and mulched, irrigated and maintained to the satisfaction of Council's delegated officer.

- 4.4.2
 - (i) Prior to the commencement of the use, a solid 1.8 metre high timber paling (no gaps) or 1.8 metre high colorbond fence (neutral colour) is to be erected along the full extent of all side and rear boundaries.
 - (ii) Prior to the commencement of the use, solid 1.8 metre high timber or 1.8 metre high colorbond fencing of neutral colour is to be erected between each dwelling, separating areas of private open space.

- (iii) The abovementioned fencing is to be erected and maintained in good order and safe repair for the life of the development, to the satisfaction of Council's delegated officer.

4.5 Lighting

Where outdoor lighting is required, the developer shall locate, design and install lighting to operate from dusk to dawn within all areas where the public will be given access, which prevents the potential for light spillage to cause nuisance to neighbours and must be provided in accordance with Australian Standard 1158.1 – Lighting for Roads and Public Spaces.

Illumination resulting from direct, reflected or other incidental light emanating from the subject land does not exceed 8 lux when measured at any point 1.5m outside the property boundary of the subject site. The lighting fixtures installed on site must meet appropriate lux levels as documented within Australian Standard 4282 – Control of the Obtrusive Effects of Outdoor Lighting.

4.6 Water Supply

Where the existing reticulated water supply does not currently service the site or is not at an adequate capacity, the developer is required to extend or upgrade the reticulated water supply infrastructure to connect the site to Council's existing infrastructure at a point that has sufficient capacity to service the development in accordance with FNQROC Development Manual standards (as amended).

If a new or upgraded water service connection is required to service the development, it must be provided in accordance with FNQROC Development Manual standards (as amended) to the satisfaction of Council's delegated officer.

Each dwelling is required to be **separately metered**.

4.7 Sewerage Connection

The developer must connect the proposed development to Council's reticulated sewerage system in accordance with FNQROC Development Manual standards (as amended) to the satisfaction of Council's delegated officer.

Where sewerage connections are not available to the site, or where existing connections are not satisfactory for the proposed development, the developer is required to extend or upgrade the reticulated sewerage infrastructure to connect the site to Council's existing infrastructure at a point that has sufficient capacity to service the development in accordance with FNQROC Development Manual standards (as amended).

APPROVED PLANS

The following plans are Approved plans for the development:

Plan/Document Number	Plan/Document Title	Prepared by	Dated
HDZ2529A 00 A	Cover Page	Hedley Homes	17.02.2026
HDZ2529A 01 A	Site Plan (A & B)	Hedley Homes	17.02.2026
HDZ2529A 02 A	Site Plan - A	Hedley Homes	17.02.2026
HDZ2529A 03 A	Floor Plan – House A	Hedley Homes	17.02.2026
HDZ2529A 04 A	Elevations – House A	Hedley Homes	17.02.2026
HDZ2529A 03 A	Typical Section – House A	Hedley Homes	17.02.2026
HDZ2529B 00 C	Cover Page	Hedley Homes	19.02.2026
HDZ2529B 01 C	Site Plan B	Hedley Homes	19.02.2026
HDZ2529B 03 C	Floor Plan – House B	Hedley Homes	19.02.2026
HDZ2529B 03 C	Elevations – House A	BHedley Homes	19.02.2026
HDZ2529A 03 C	Typical Section – House B	Hedley Homes	19.02.2026

ASSESSMENT MANAGER'S ADVISORY NOTES

The following notes are included for guidance and information purposes only and do not form part of the assessment manager conditions:

- (a) A number of other charges or payments may be payable as conditions of approval. The applicable fee is set out in Council's Fees & Charges Schedule for each respective financial year.
- (b) Compliance with applicable codes/policies

The development must be carried out to ensure compliance with the provisions of Council's Local Laws, Planning Scheme Policies, Planning Scheme and Planning Scheme Codes to the extent they have not been varied by a condition of this approval.

- (c) Compliance with Acts and Regulations

The erection and use of the building must comply with the Building Act and all other relevant Acts, Regulations and Laws, and these approval conditions.

(d) Environmental Protection and Biodiversity Conservation Act 1999

The applicant is advised that referral may be required under the *Environmental Protection and Biodiversity Conservation Act 1999* if the proposed activities are likely to have a significant impact on a matter of national environmental significance. Further information on these matters can be obtained from www.dcceew.gov.au.

(e) Cultural Heritage

In carrying out the activity the applicant must take all reasonable and practicable measures to ensure that no harm is done to Aboriginal cultural heritage (the “cultural heritage duty of care”). The applicant will comply with the cultural heritage duty of care if the applicant acts in accordance with gazetted cultural heritage duty of care guidelines. An assessment of the proposed activity against the duty of care guidelines will determine whether or to what extent Aboriginal cultural heritage may be harmed by the activity. Further information on cultural heritage, together with a copy of the duty of care guidelines and cultural heritage search forms, may be obtained from www.dsdsatsip.qld.gov.au.

(f) Electric Ants

Electric ants are designated as restricted biosecurity matter under the *Biosecurity Act 2014*.

Certain restrictions and obligations are placed on persons dealing with electric ant carriers within the electric ant restricted zone. Movement restrictions apply in accordance with Sections 74–77 of the *Biosecurity Regulation 2016*. Penalties may be imposed on movement of electric ant carriers and electric ants in contravention of the legislated restrictions. It is the responsibility of the applicant to check if the nominated property lies within a restricted zone.

All persons within and outside the electric ant biosecurity zone have an obligation (a **general biosecurity obligation**) to manage biosecurity risks and threats that are under their control, they know about, or they are expected to know about. Penalties may apply for failure to comply with a general biosecurity obligation.

For more information please visit the electric ant website at [Electric ants in Queensland | Business Queensland](http://Electric%20ants%20in%20Queensland%20|%20Business%20Queensland) or contact Biosecurity Queensland 13 25 23.

FURTHER DEVELOPMENT PERMITS REQUIRED

- Development Permit for Building Work
- Compliance Permit for Plumbing and Drainage Work
- Access approval arising from condition number 4.1 (Please contact Planning Section to obtain application form and applicable fee)

RIGHTS OF APPEAL


You are entitled to appeal against this decision. A copy of the relevant appeal provisions from the *Planning Act 2016* is attached.

During the appeal period, you as the applicant may suspend your appeal period and make written representations to council about the conditions contained within the development approval. If council agrees or agrees in part with the representations, a "negotiated decision notice" will be issued. Only one "negotiated decision notice" may be given. Taking this step will defer your appeal period, which will commence again from the start the day after you receive a "negotiated decision notice".

OTHER DETAILS

If you wish to obtain more information about Council's decision, electronic copies are available on line at www.msc.qld.gov.au, or at Council Offices.

Yours faithfully

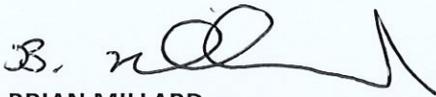

BRIAN MILLARD
COORDINATOR PLANNING & BUILDING

Enc: Approved Plans/Documents
Appeal Rights


Approved Plans/Documents



DRAWING PORTFOLIO

LOT 29A CLINTON CLOSE

MAREEBA QLD 4880

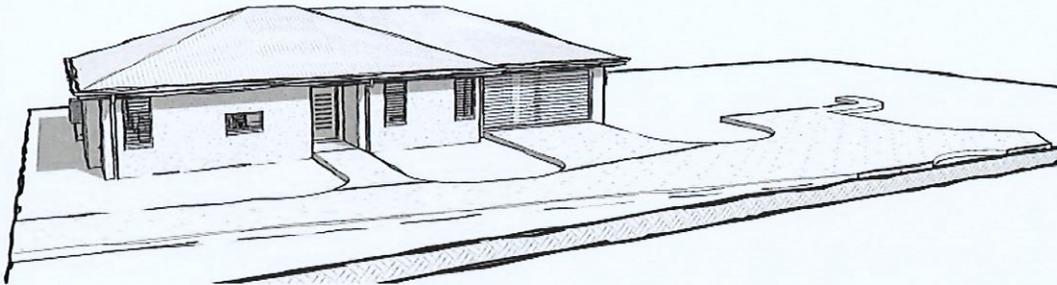


DRAWING SCHEDULE -A				
Sheet Number	Sheet Name	Current Revision	Current Revision Date	
00	COVER PAGE	A	17.03.2026	
01	SITE PLAN (A & B)	A	17.03.2026	
02	SITE PLAN - A	A	17.03.2026	
03	FLOOR PLAN - HOUSE A	A	17.03.2026	
04	ELEVATIONS - HOUSE A	A	17.03.2026	
05	TYPICAL SECTION - HOUSE A	A	17.03.2026	
06	FOOTING PLAN - HOUSE A	A	17.03.2026	
07	STARTER BAR PLAN - HOUSE A	A	17.03.2026	
08	TRUSS CONNECTIONS - A	A	17.03.2026	
09	ELECTRICAL PLAN - HOUSE A	A	17.03.2026	
10	PENETRATION PLAN - HOUSE A	A	17.03.2026	

Project Number: HDZ2529A
 Proposed 2 Lot Subdivision
 Lot Number: 29A
 SP Number: RP749169
 Parish: Tinaroo
 County: Nares
 Area: 574 m²
 Windspeed Classification: C2
 Soil Classification: M Class

Hedley Construction Pty Ltd t/a Hedley Homes / Unit 1, 45-49 Cannon Street, Marumba QLD 4870 / PO Box 1055 Bungalow QLD 4870 / T: 07 4331 9999 / email: theHedley@hedleyhomes.com.au / QBCC Licence No. 1138780


Document Set ID: 4816231
 Version: 1, Version Date: 28/02/2026

18/3/2026
B. n. [Signature]

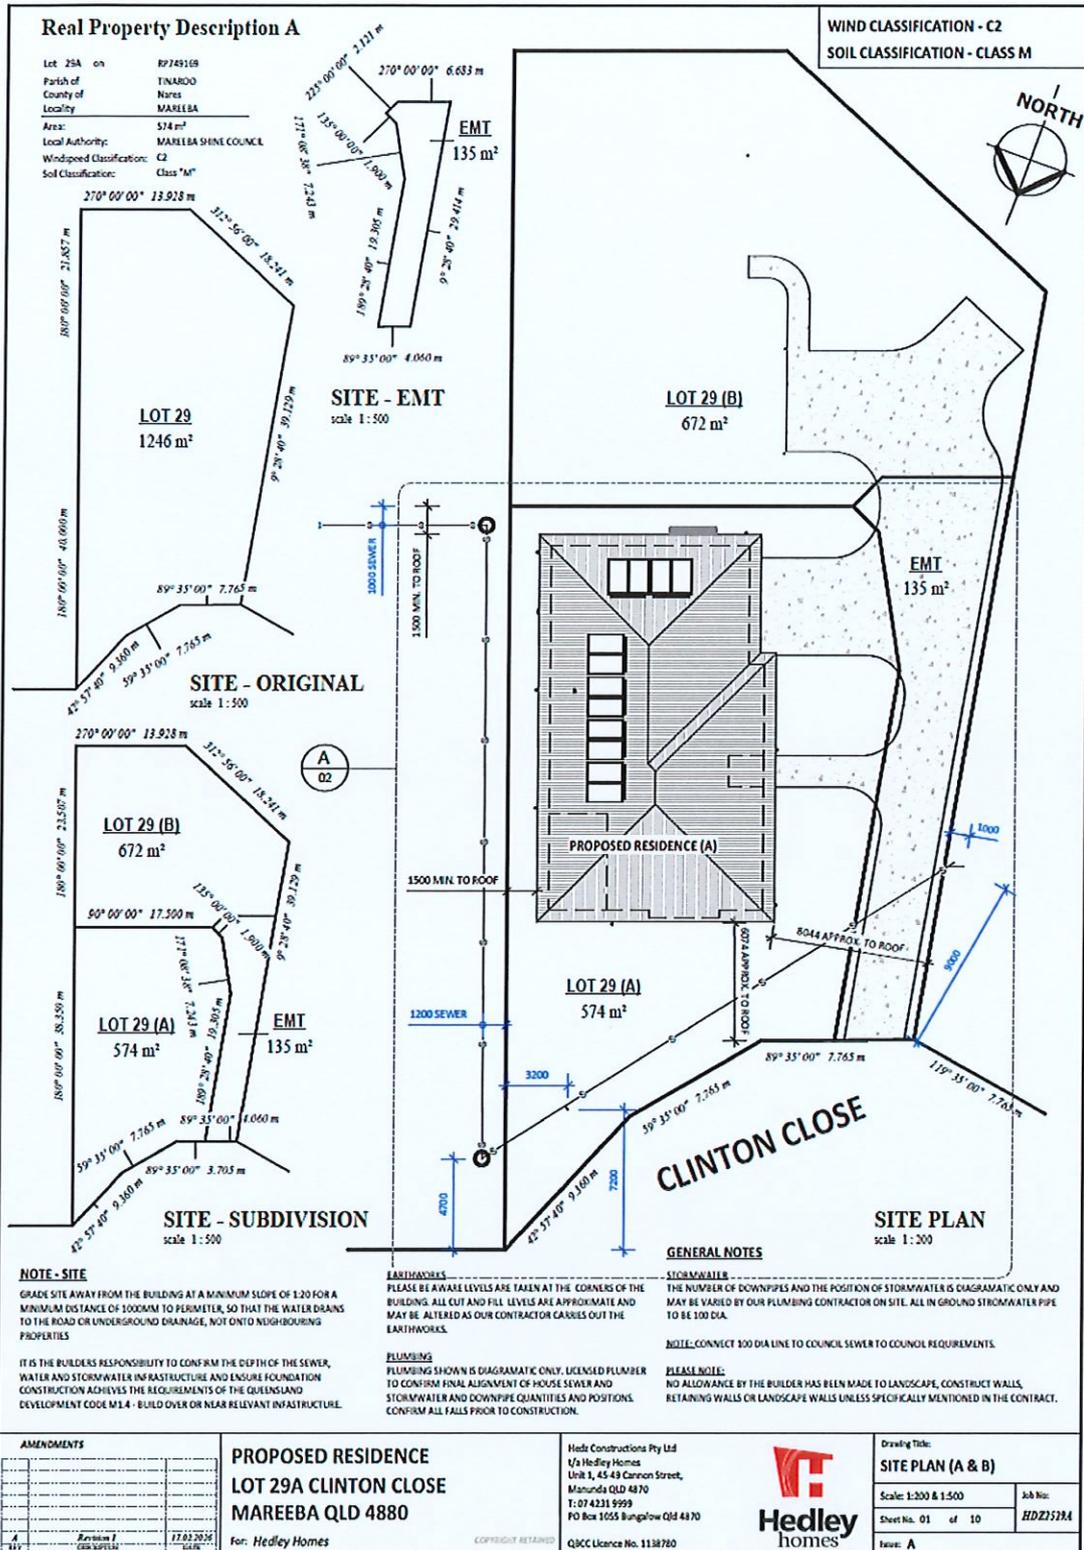


Document Set ID: 4616231
 Version: 1, Version Date: 26/02/2026

18/3/2026
 B. n. n.

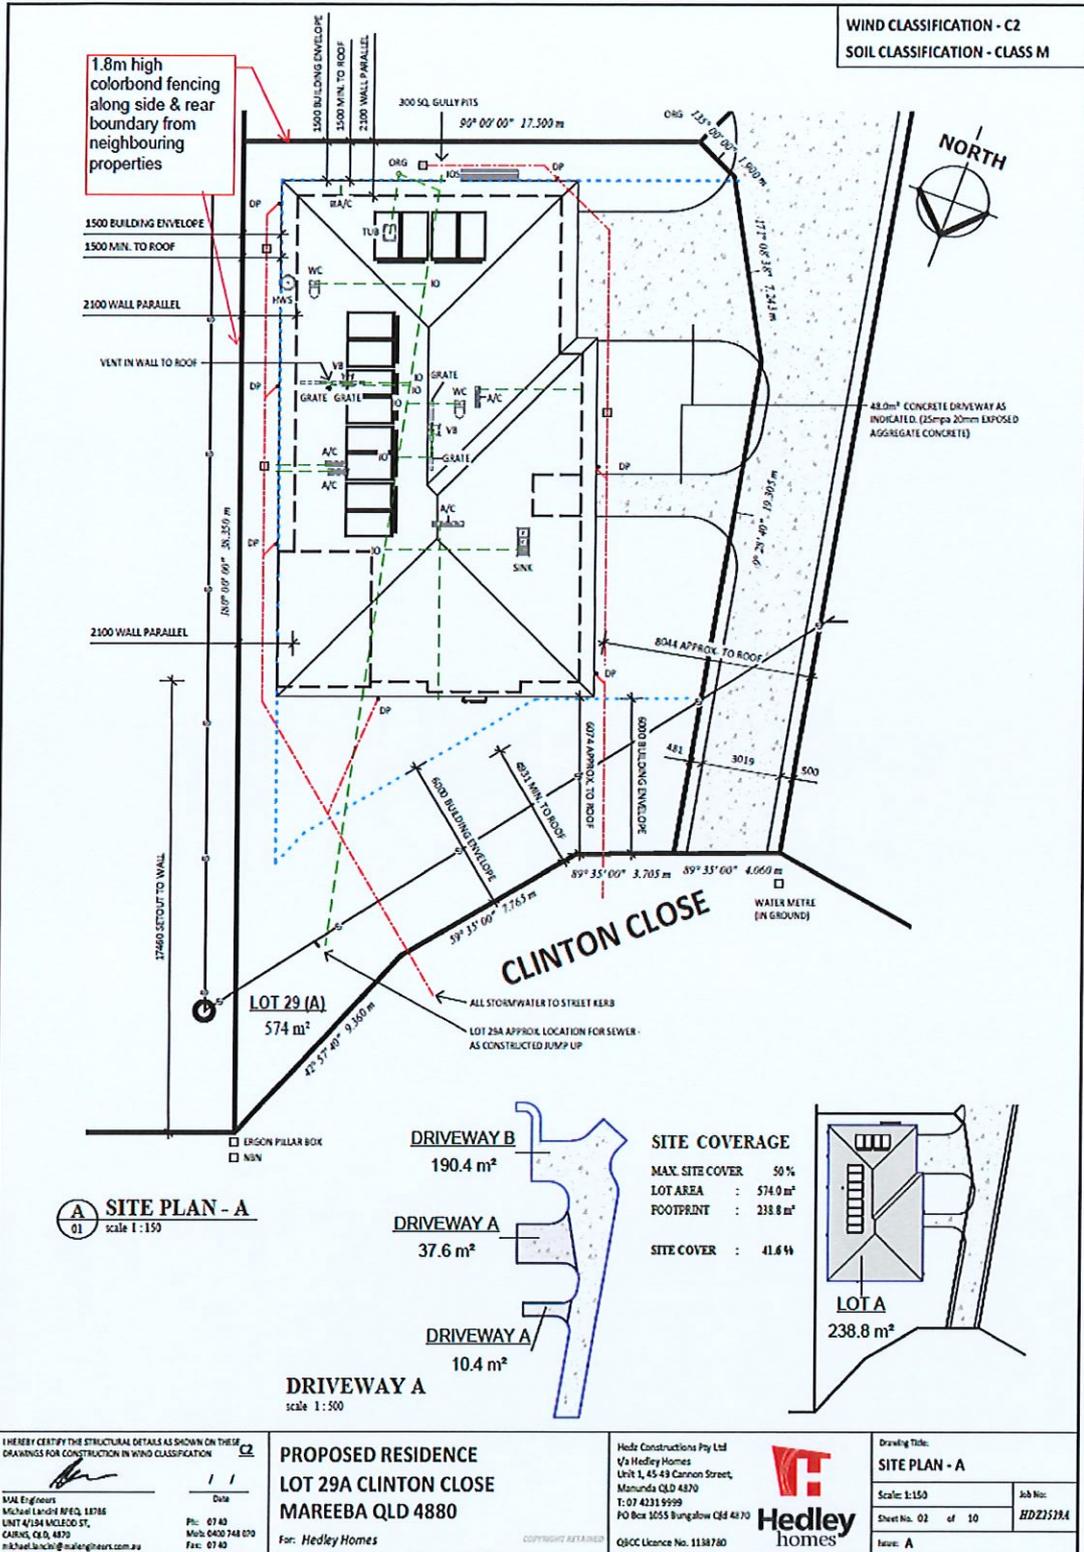

Document Set ID: 4610231
Version: 1, Version Date: 26/02/2026

18/3/2026
B. n. Q

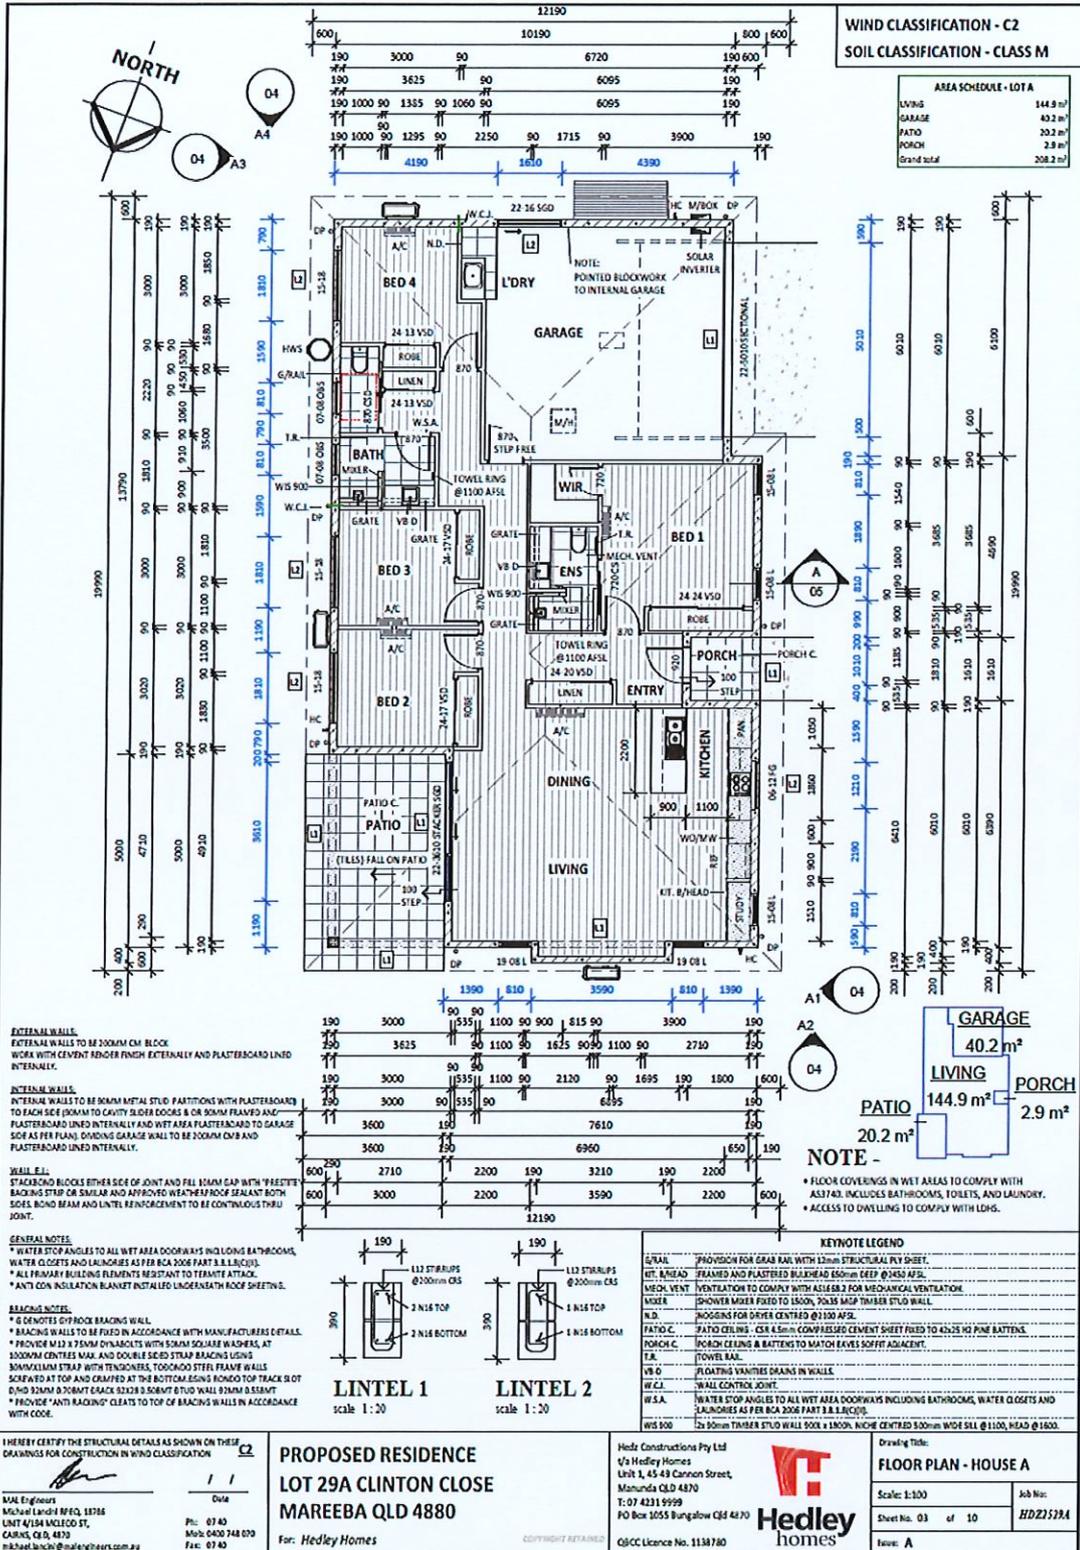

Document Set ID: 4610231
Version: 1, Version Date: 26/02/2026

PROPOSED RESIDENCE
LOT 29A CLINTON CLOSE
MAREEBA QLD 4880


For: Hedley Homes

Hedley Constructions Pty Ltd
1/4 Hedley Homes
Unit 1, 45-49 Cannon Street,
Mareeba QLD 4870
T: 07 4231 9999
PO Box 1055 Bungalow QLD 4870




Drawing Title:
FLOOR PLAN - HOUSE A
Scale: 1:100
Job No: HD21573A
Sheet No. 03 of 10
Issue: A

18/3/2026
B. n. n.

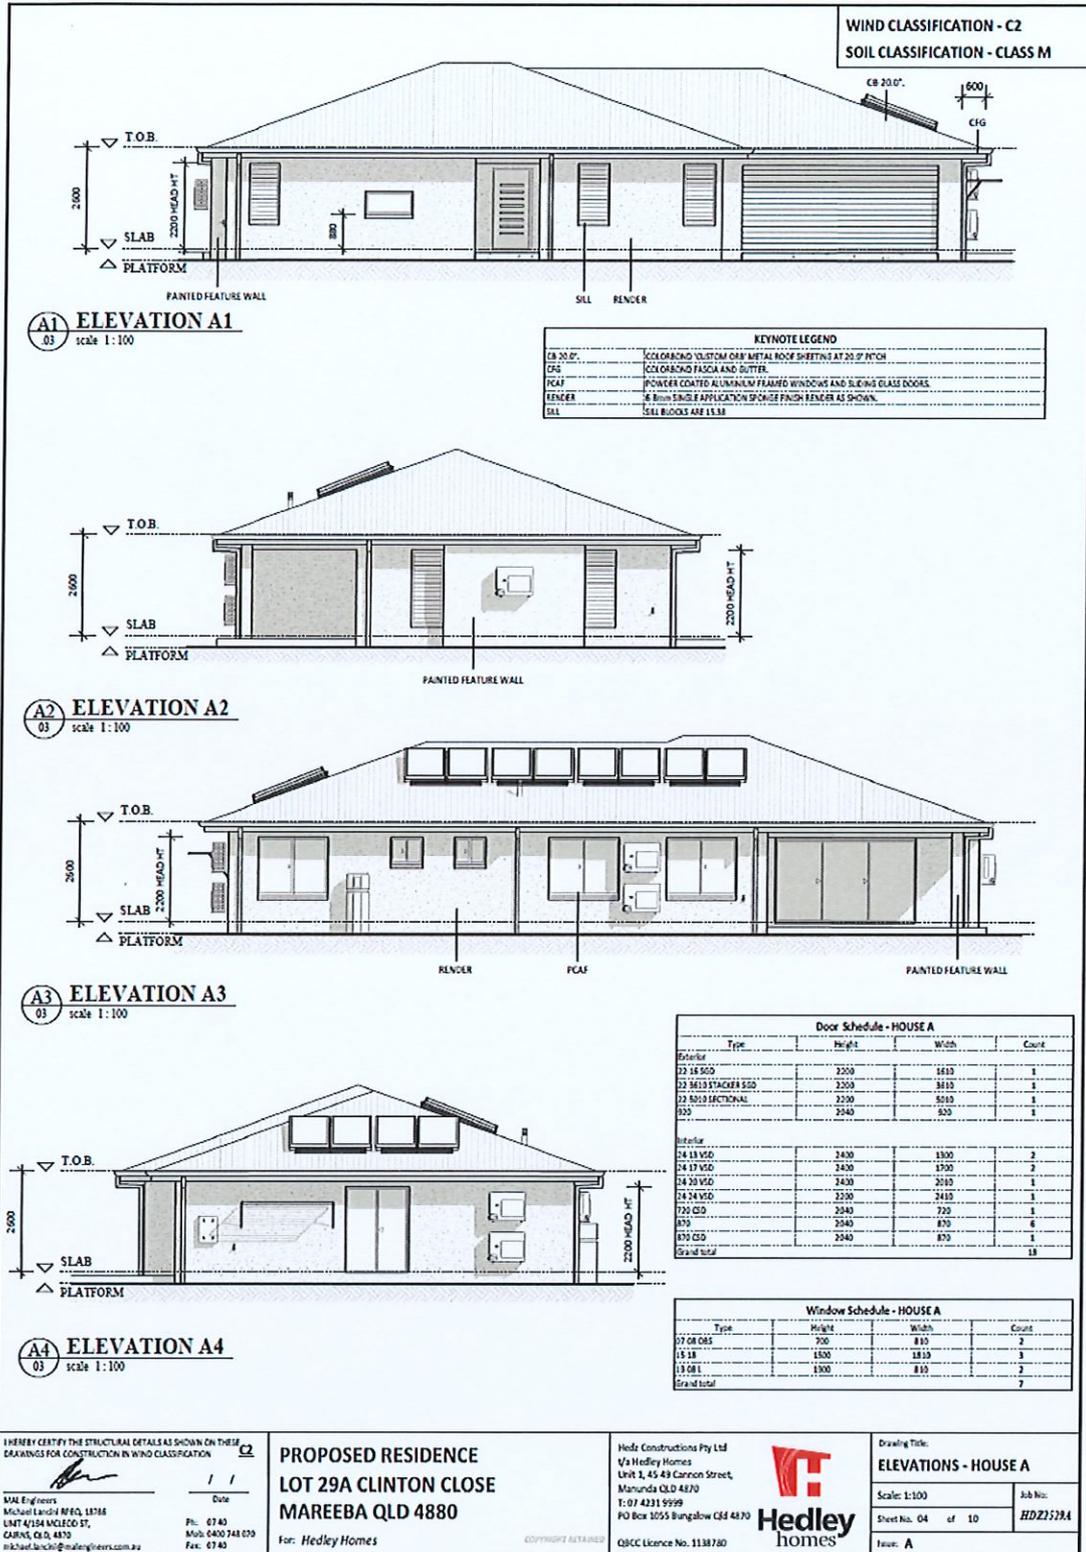

Document Set ID: 4610231
Version: 1, Version Date: 26/02/2020

18/3/2026
B. n

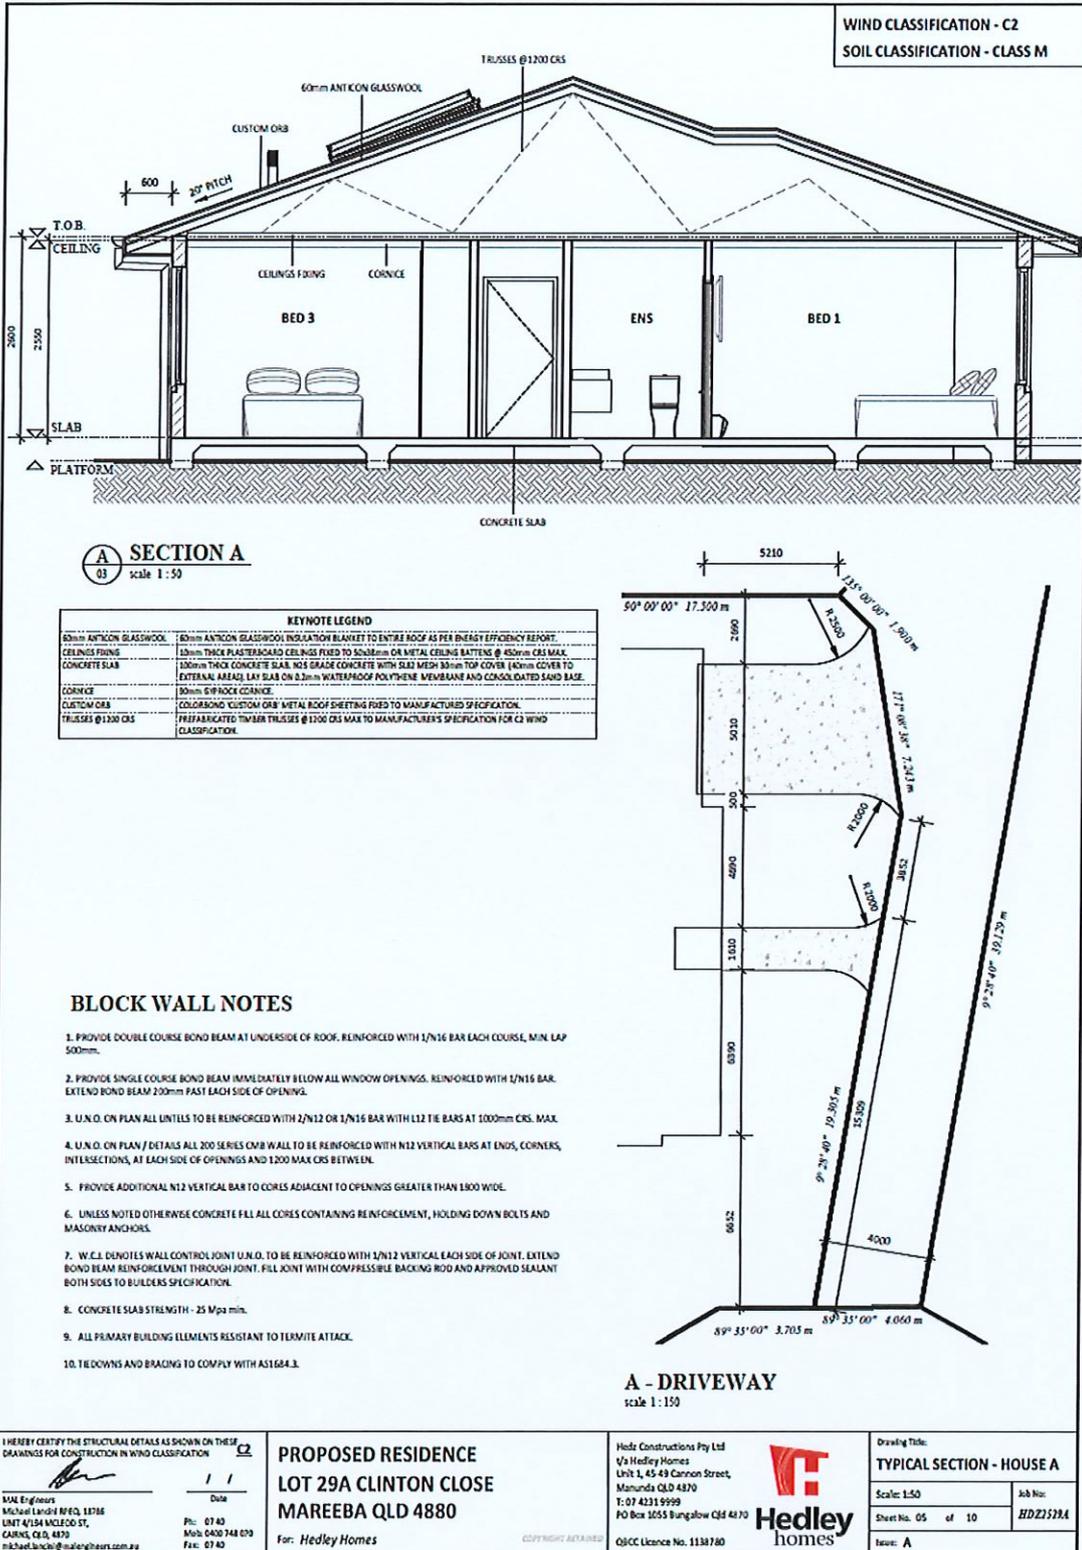

Document Set ID: 4616231
Version: 1, Version Date: 26/02/2026

I HEREBY CERTIFY THE STRUCTURAL DETAILS AS SHOWN ON THESE DRAWINGS FOR CONSTRUCTION IN WIND CLASSIFICATION

[Signature]
Date: / /

MAIL Engineers
Michael Lindsay BEng, 11716
UNIT 4/154 MACLEOD ST,
CAIRNS, QLD, 4870
m.lindsay@maileng.com.au

Ph: 07 40
Mob: 0420 748 070
Fax: 07 40

PROPOSED RESIDENCE
LOT 29A CLINTON CLOSE
MAREEBA QLD 4880
For: Hedley Homes

COPYRIGHT RESERVED

Hedley Constructions Pty Ltd
1/4 Hedley Homes
Unit 1, 45-49 Cannon Street,
Mandurah QLD 4870
T: 07 4233 9999
PO Box 1055 Bungalow Qld 4870

Hedley homes

OSCC Licence No. 1138780

Drawing Title:
TYPICAL SECTION - HOUSE A

Scale: 1:50

Sheet No. 05 of 10

Job No: HD215784

Issue: A


18/3/2026
B. n. [Signature]



DRAWING PORTFOLIO

LOT 29B CLINTON CLOSE

MAREEBA QLD 4880

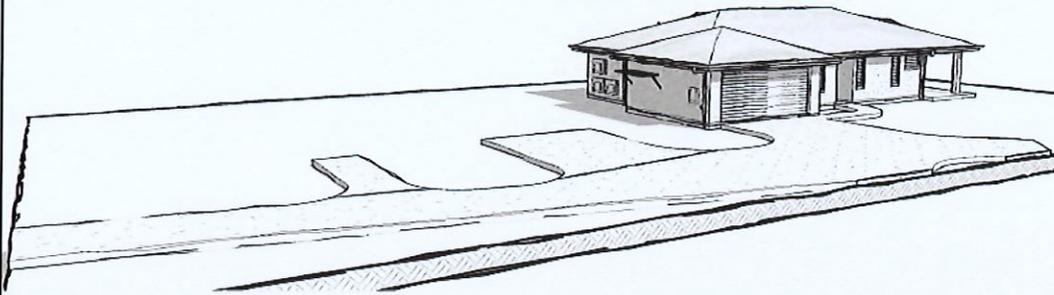


Project Number: HDZ2529B
 Proposed 2 Lot Subdivision
 Lot Number: 29B
 SP Number: RP749169
 Parish: Tinaroo
 County: Nares
 Area: 672 m²
 Windspeed Classification: C2
 Soil Classification: M Class

DRAWING SCHEDULE - B			
Sheet Number	Sheet Name	Current Revision	Current Revision Date
00	COVER PAGE - B	C	18.02.2026
01	SITE PLAN (A & B)	C	18.02.2026
02	SITE PLAN B	C	18.02.2026
03	FLOOR PLAN - HOUSE B	C	18.02.2026
04	ELEVATIONS - HOUSE B	C	18.02.2026
05	TYPICAL SECTION - HOUSE B	C	18.02.2026
06	ROOFING PLAN - HOUSE B	A	17.02.2026
07	STARTER BAR PLAN - HOUSE B	A	17.02.2026
08	TRUSS CONNECTIONS - B	A	17.02.2026
09	ELECTRICAL PLAN - HOUSE B	A	17.02.2026
10	PENETRATION PLAN - HOUSE B	A	17.02.2026

Hedley Constructions Pty Ltd t/a Hedley Homes / Unit 1, 45-49 Cannon Street, Marumba QLD 4870 / PO Box 1055 Bungalow QLD 4870 / T: 07 4331 9999 / email: theHedley@hedleyhomes.com.au / QBCC Licence No. 1138780


Document Set ID: 4016231
 Version: 1, Version Date: 26/02/2026

18/3/2026
 B. n. [Signature]

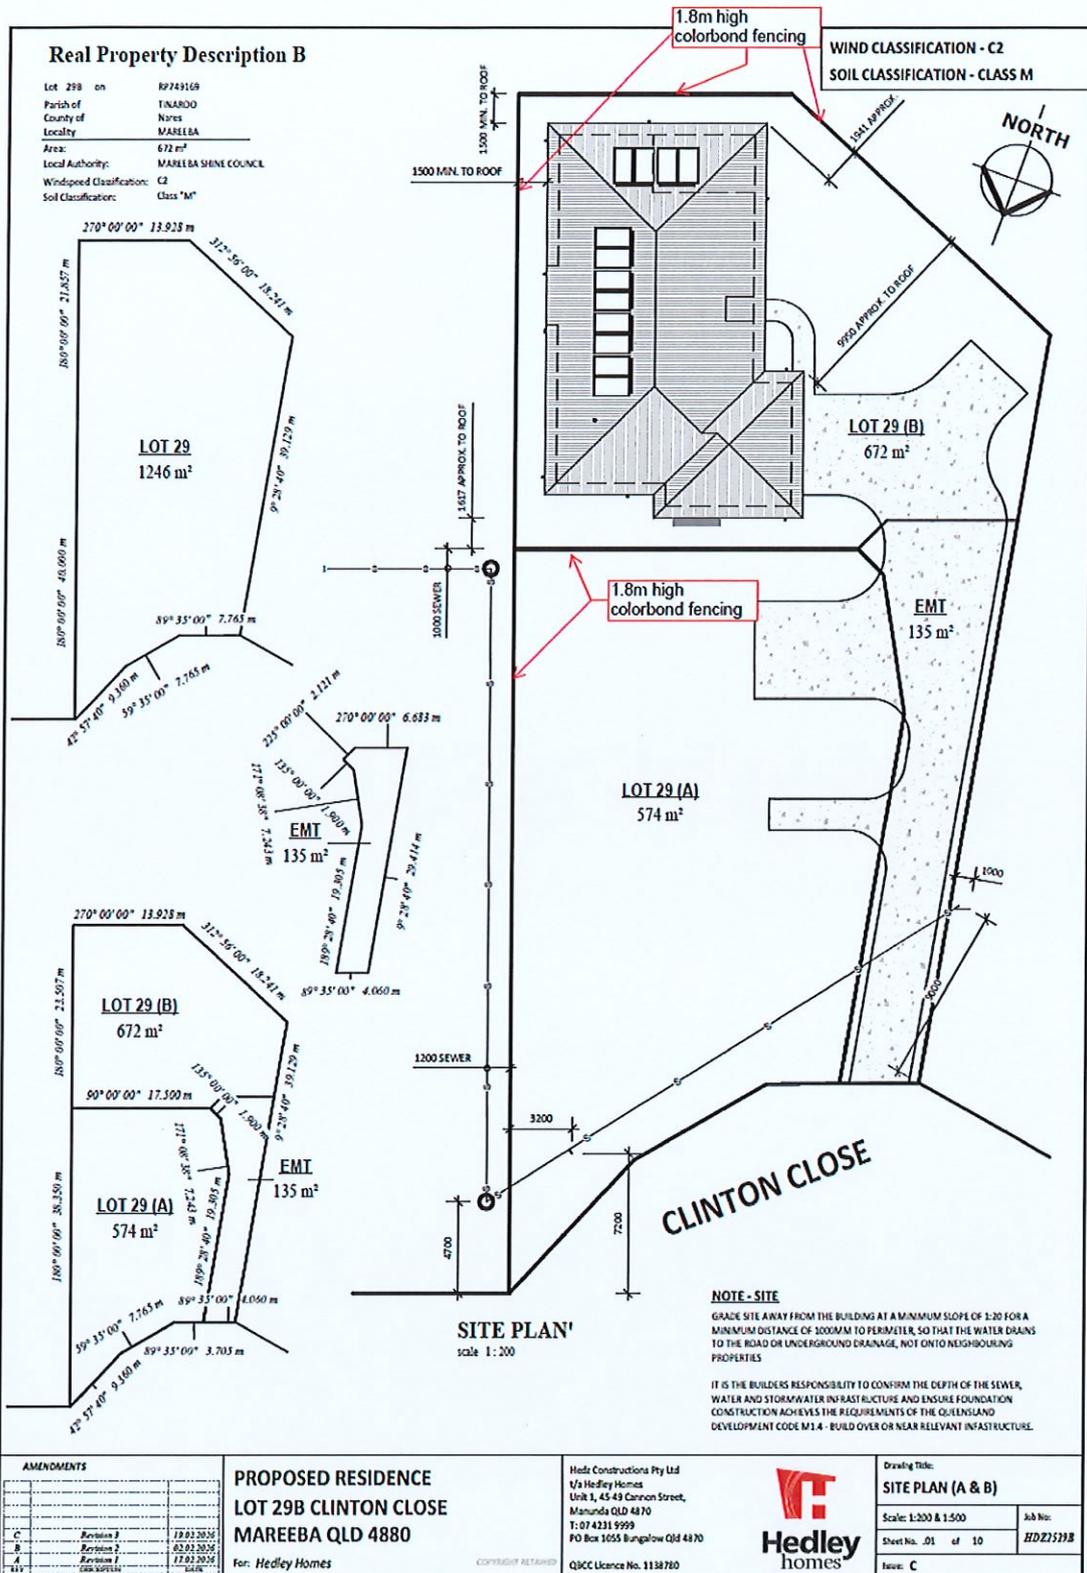


Document Set ID: 4616231
Version: 1, Version Date: 26/02/2026

18/3/2026
B. [Signature]

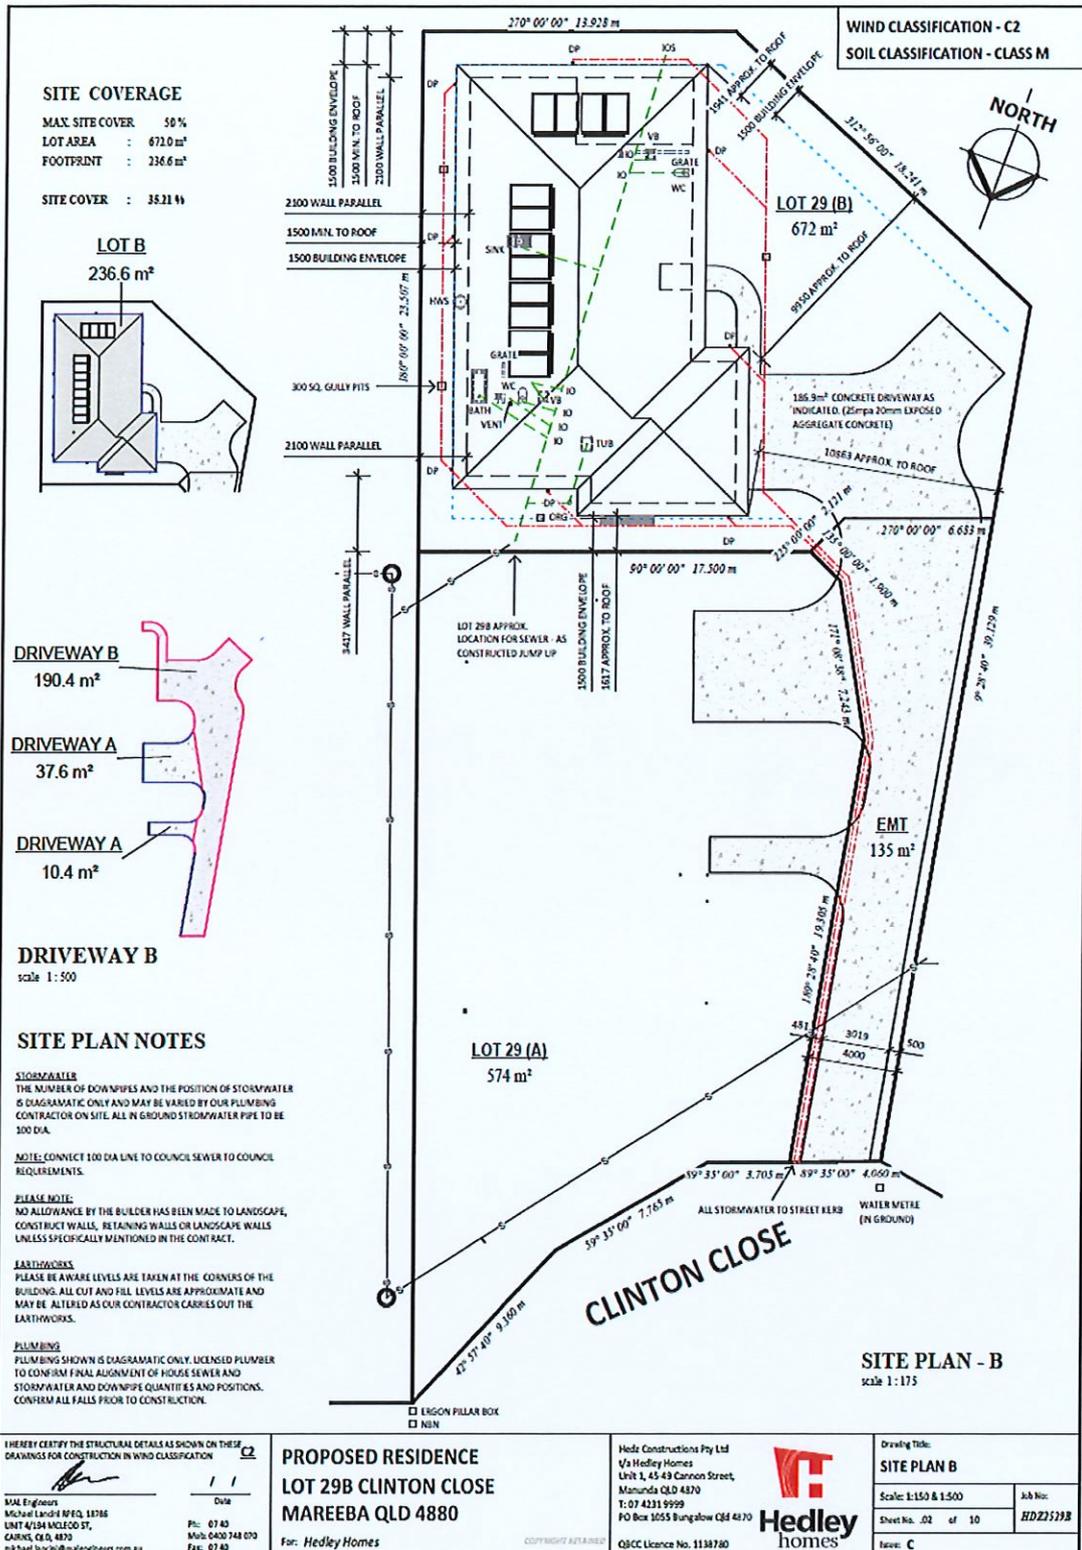

Document Set ID: 4610231
 Version: 1, Version Date: 26/02/2026

18/3/2026
 B. n. [Signature]

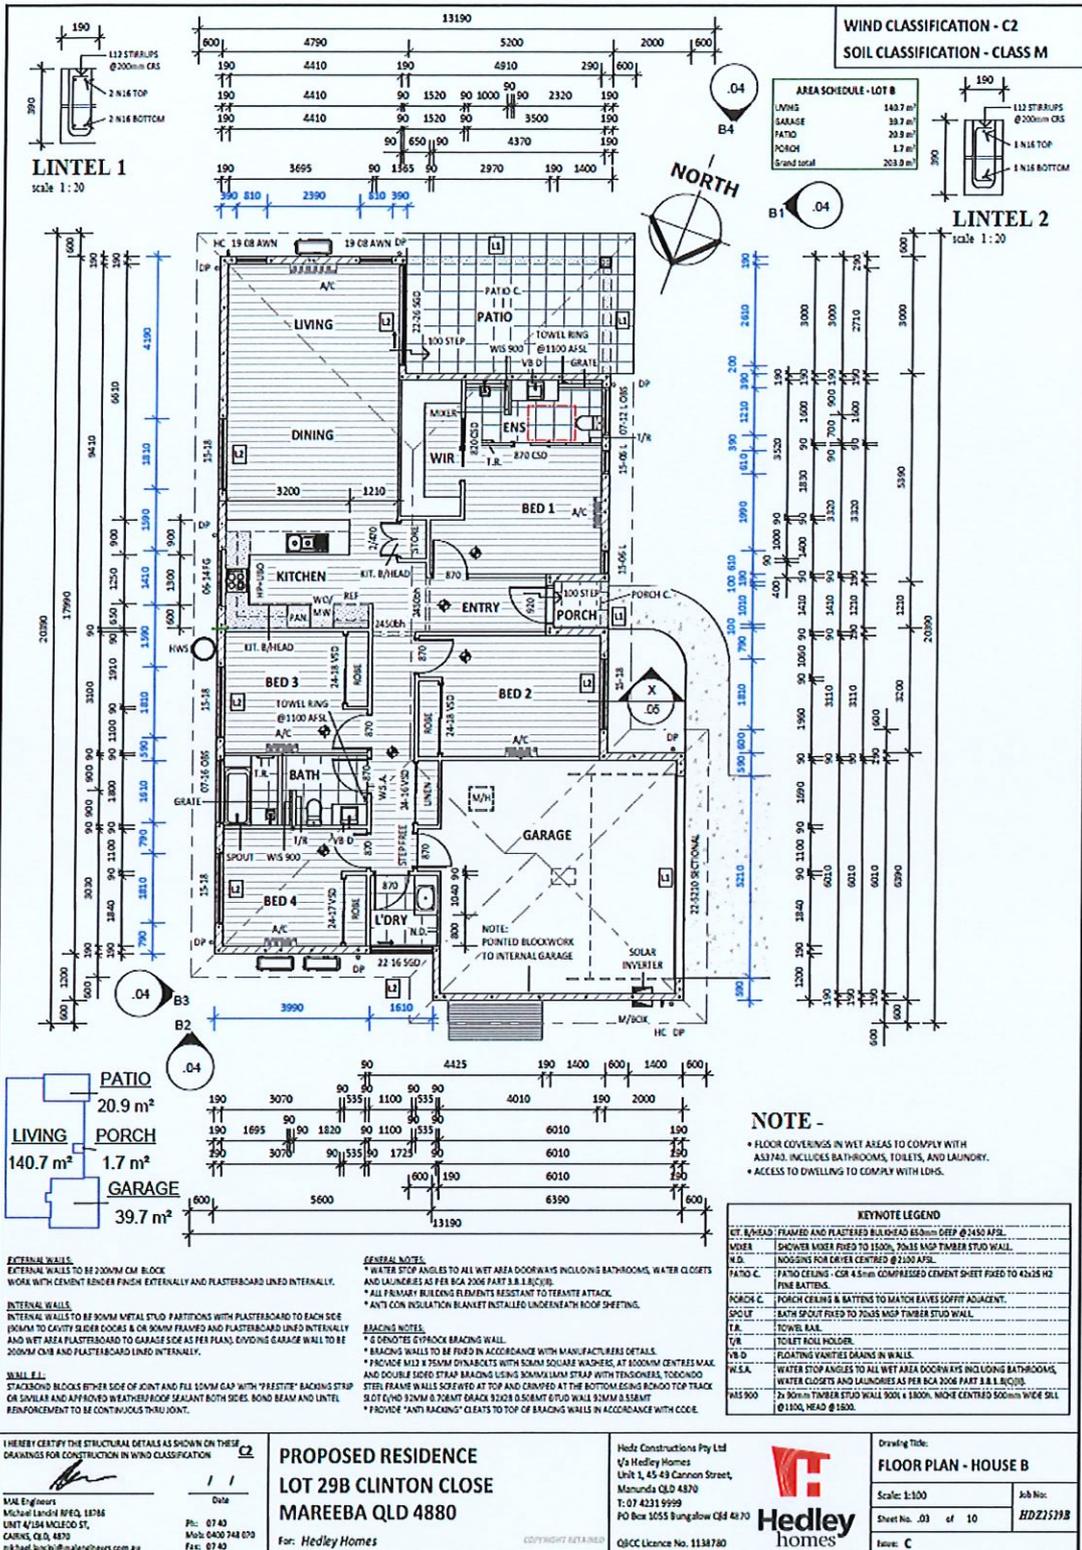

18/3/2026
B. n. [Signature]

WIND CLASSIFICATION - C2
SOIL CLASSIFICATION - CLASS M

(B1) ELEVATION B1
scale 1:100

(B2) ELEVATION B2
scale 1:100

(B3) ELEVATION B3
scale 1:100

(B4) ELEVATION B4
scale 1:100

KEYNOTE LEGEND

CB 20.0°	COLORADO 'CUSTOM CHB' METAL ROOF SHEETING AT 20.0° PITCH
CFS	COLORADO FASCIA AND GUTTER
PCAF	POWDER COATED ALUMINIUM FRAMED WINDOWS AND SLIDING GLASS DOORS
RENDER	6. Broom SINGLE APPLICATION SPONGE FINISH RENDER AS SHOWN
SLL	SILL BLOCKS AS F 15.30

Window Schedule - HOUSE B

Type	Height	Width	Count
13 12 L OLS	700	810	1
13 15 OLS	700	810	1
15 04 L	1500	810	2
15 11	1500	1810	4
13 08 RAN	1900	810	2
Grand total			10

Door Schedule - HOUSE B

Type	Height	Width	Count
13 18 SDO	2100	1810	1
13 18 SDO	2100	2410	1
13 818 SECTIONAL	2100	810	1
130	2040	810	1
Interior			
12 412	2100	840	1
14 18 VSO	2450	1800	1
14 17 VSO	2450	1700	1
14 18 VSO	2450	1810	2
710	2040	700	1
133 CSD	2040	810	1
870	2040	870	7
870 CSD	2040	870	1
Grand total			13

I HEREBY CERTIFY THE STRUCTURAL DETAILS AS SHOWN ON THESE DRAWINGS FOR CONSTRUCTION IN WIND CLASSIFICATION **C2**

MAL Engineers
Michael Archibald REFO, 18748
UNIT 4/184 MCLEOD ST,
CAIRNS, QLD, 4870
michael.archibald@malengineers.com.au

Date: / /
Ph: 07 40
Mob: 0400 748 070
Fax: 07 40

PROPOSED RESIDENCE
LOT 29B CLINTON CLOSE
MAREEBA QLD 4880
For: Hedley Homes

Hedley Constructions Pty Ltd
1/4 Hedley Homes
Unit 1, 45-49 Cannon Street,
Manunda QLD 4870
T: 07 4231 9999
PO Box 1055 Bungalow QLD 4870
QBCC Licence No. 1138780


Hedley homes

Drawing Title:
ELEVATIONS - HOUSE B
Scale: 1:100
Sheet No. 04 of 10
Issue: C

Job No:
HD22778

Document Set ID: 4810231
Version: 1, Version Date: 26/02/2026

18/3/2026
B. n. Q. A.

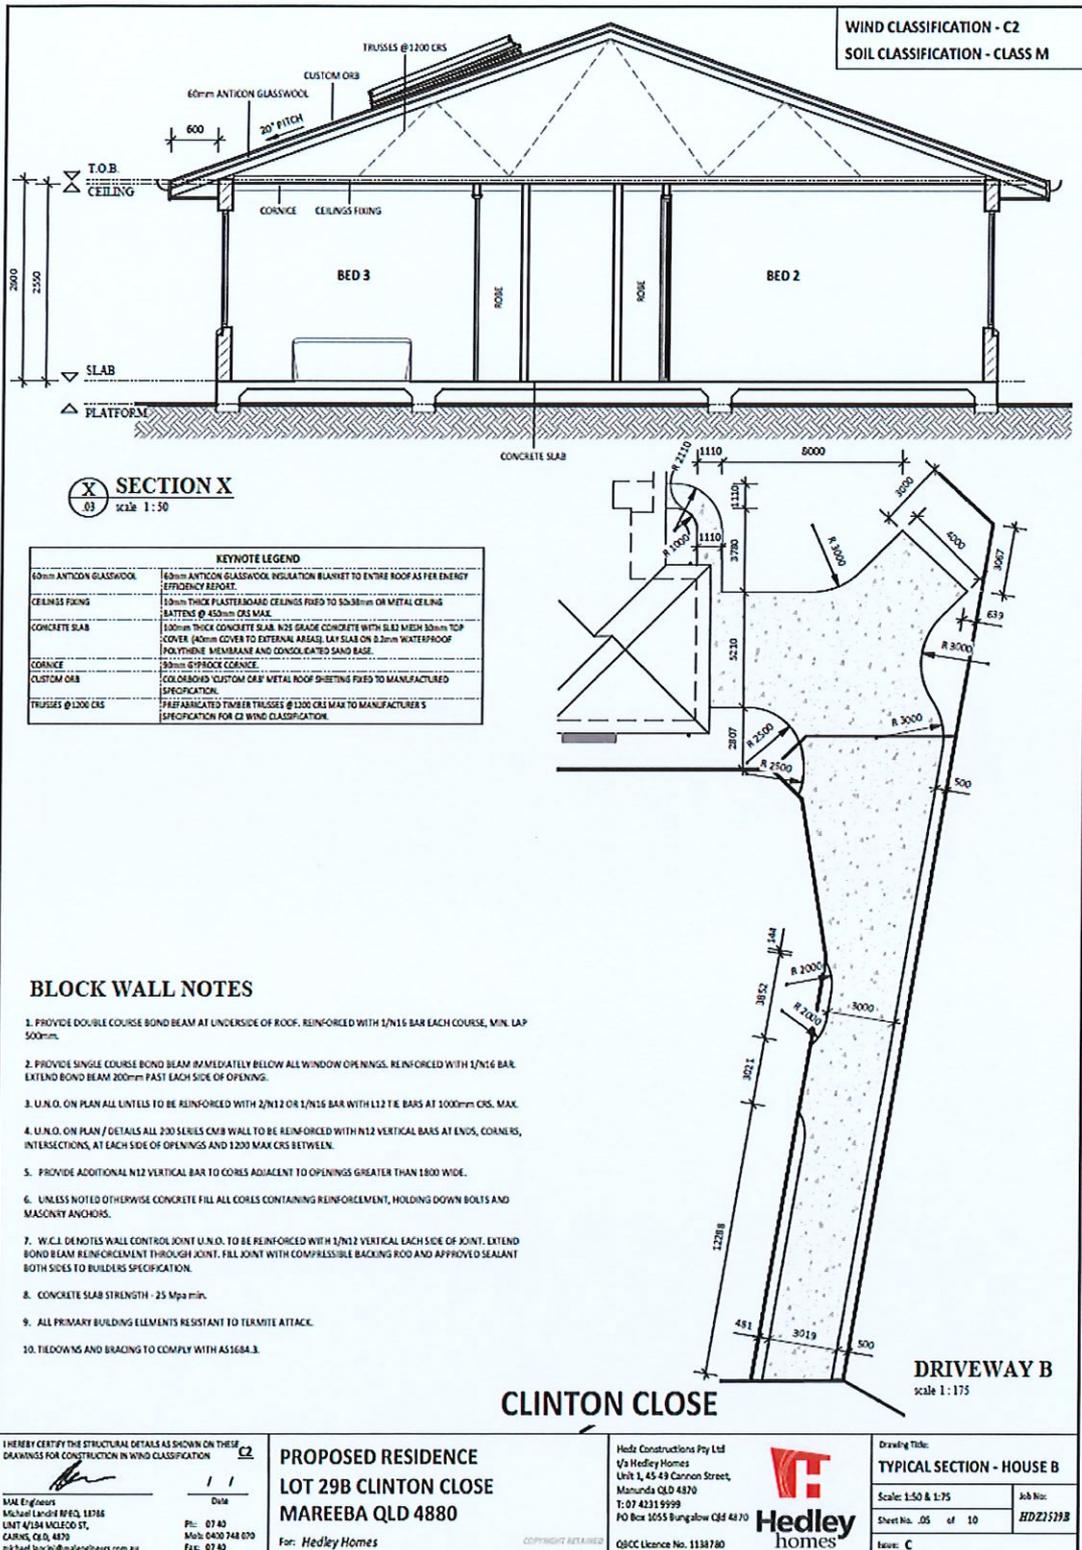

I HEREBY CERTIFY THE STRUCTURAL DETAILS AS SHOWN ON THESE DRAWINGS FOR CONSTRUCTION IN WIND CLASSIFICATION C2

Michael Lancini
UNIT 4/154 MACLEOD ST,
CARINGAL QLD, 4870
m.lancini@hedgeh.com.au

Date: 1/1
Ph: 07 40
Mob: 0400 748 070
Fax: 07 40

PROPOSED RESIDENCE
LOT 29B CLINTON CLOSE
MAREEBA QLD 4880

For: Hedley Homes

Hedley Constructions Pty Ltd
1/5 Hedley Homes
Unit 1, 45-49 Cannon Street,
Manunda QLD 4870
T: 07 4231 9999
PO Box 1655 Brungalow QLD 4870

Hedley homes

OSCC Licence No. 1138780

Drawing Title:
TYPICAL SECTION - HOUSE B

Scale: 1:50 & 1:75

Sheet No. 05 of 10

Issue: C

Job No: HDZ1579B

Document Set ID: 4010231
Version: 1, Version Date: 26/02/2026

18/3/2026
B. n. Q. J.

Appeal Rights

PLANNING ACT 2016 & THE PLANNING REGULATION 2017

Chapter 6 Dispute resolution

Part 1 Appeal rights

229 Appeals to tribunal or P&E Court

(1) Schedule 1 of the *Planning Act 2016* states –

- (a) Matters that may be appealed to –
 - (i) either a tribunal or the P&E Court; or
 - (ii) only a tribunal; or
 - (iii) only the P&E Court; and
- (b) The person-
 - (i) who may appeal a matter (**the appellant**); and
 - (ii) who is a respondent in an appeal of the matter; and
 - (iii) who is a co-respondent in an appeal of the matter; and
 - (iv) who may elect to be a co-respondent in an appeal of the matter.

(Refer to Schedule 1 of the Planning Act 2016)

(2) An appellant may start an appeal within the appeal period.

(3) The **appeal period** is –

- (a) for an appeal by a building advisory agency – 10 business days after a decision notice for the decision is given to the agency; or
- (b) for an appeal against a deemed refusal – at any time after the deemed refusal happens; or
- (c) for an appeal against a decision of the Minister, under chapter 7, part 4, to register premises or to renew the registration of premises – 20 business days after a notice is published under section 269(3)(a) or (4); or
- (d) for an appeal against an infrastructure charges notice – 20 business days after the infrastructure charges notice is given to the person; or
- (e) for an appeal about a deemed approval of a development application for which a decision notice has not been given – 30 business days after the applicant gives the deemed approval notice to the assessment manager; or
- (f) for any other appeal – 20 business days after a notice of the decision for the matter, including an enforcement notice, is given to the person.

Note –

See the P&E Court Act for the court's power to extend the appeal period.

- (4) Each respondent and co-respondent for an appeal may be heard in the appeal.
- (5) If an appeal is only about a referral agency's response, the assessment manager may apply to the tribunal or P&E Court to withdraw from the appeal.

- (6) To remove any doubt. It is declared that an appeal against an infrastructure charges notice must not be about-
- (a) the adopted charge itself; or
 - (b) for a decision about an offset or refund-
 - (i) the establishment cost of trunk infrastructure identified in a LGIP; or
 - (ii) the cost of infrastructure decided using the method included in the local government's charges resolution.

230 Notice of appeal

- (1) An appellant starts an appeal by lodging, with the registrar of the tribunal or P&E Court, a notice of appeal that-
 - (a) is in the approved form; and
 - (b) succinctly states the grounds of the appeal.
- (2) The notice of appeal must be accompanied by the required fee.
- (3) The appellant or, for an appeal to a tribunal, the registrar must, within the service period, give a copy of the notice of appeal to –
 - (a) the respondent for the appeal ; and
 - (b) each co-respondent for the appeal; and
 - (c) for an appeal about a development application under schedule 1, table 1, item 1 – each principal submitter for the development application; and
 - (d) for an appeal about a change application under schedule 1, table 1, item 2 – each principal submitter for the change application; and
 - (e) each person who may elect to become a co-respondent for the appeal, other than an eligible submitter who is not a principal submitter in an appeal under paragraph (c) or (d); and
 - (f) for an appeal to the P&E Court – the chief executive; and
 - (g) for an appeal to a tribunal under another Act – any other person who the registrar considers appropriate.
- (4) The *service period* is –
 - (a) if a submitter or advice agency started the appeal in the P&E Court – 2 business days after the appeal has started; or
 - (b) otherwise – 10 business days after the appeal is started.
- (5) A notice of appeal given to a person who may elect to be a co-respondent must state the effect of subsection (6).
- (6) A person elects to be a co-respondent by filing a notice of election, in the approved form, within 10 business days after the notice of appeal is given to the person.

231 Other appeals

- (1) Subject to this chapter, schedule 1 and the P&E Court Act, unless the Supreme Court decides a decision or other matter under this Act is affected by jurisdictional error, the decision or matter is non-appealable.
- (2) The *Judicial Review Act 1991*, part 5 applies to the decision or matter to the extent it is affected by jurisdictional error.
- (3) A person who, but for subsection (1) could have made an application under the *Judicial Review Act 1991* in relation to the decision or matter, may apply under part 4 of that Act for a statement of reasons in relation to the decision or matter.
- (4) In this section –

decision includes-

- (a) conduct engaged in for the purpose of making a decision; and
- (b) other conduct that relates to the making of a decision; and
- (c) the making of a decision or failure to make a decision; and
- (d) a purported decision ; and
- (e) a deemed refusal.

non-appealable, for a decision or matter, means the decision or matter-

- (a) is final and conclusive; and
- (b) may not be challenged, appealed against, reviewed, quashed, set aside or called into question in any other way under the Judicial Review Act 1991 or otherwise, whether by the Supreme Court, another court, a tribunal or another entity; and
- (c) is not subject to any declaratory, injunctive or other order of the Supreme Court, another court, a tribunal or another entity on any ground.

232 Rules of the P&E Court

- (1) A person who is appealing to the P&E Court must comply with the rules of the court that apply to the appeal.
- (2) However, the P&E Court may hear and decide an appeal even if the person has not complied with the rules of the P&E Court.