


Legend

- Bore Pump Station
- Existing Reservoir
- Existing Water Pump Station
- Existing Water Reticulation
- Proposed works
- Cadastre
- Service Catchment
- Priority Infrastructure Area

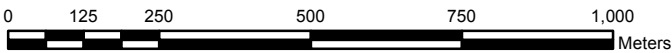



GCS GDA 1994

Scale 1:12,500

A3


Jacobs does not warrant that this document is definitive nor free of errors and does not accept liability for any loss caused or arising from reliance upon information provided herein.

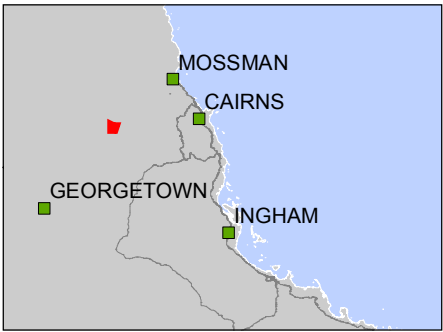

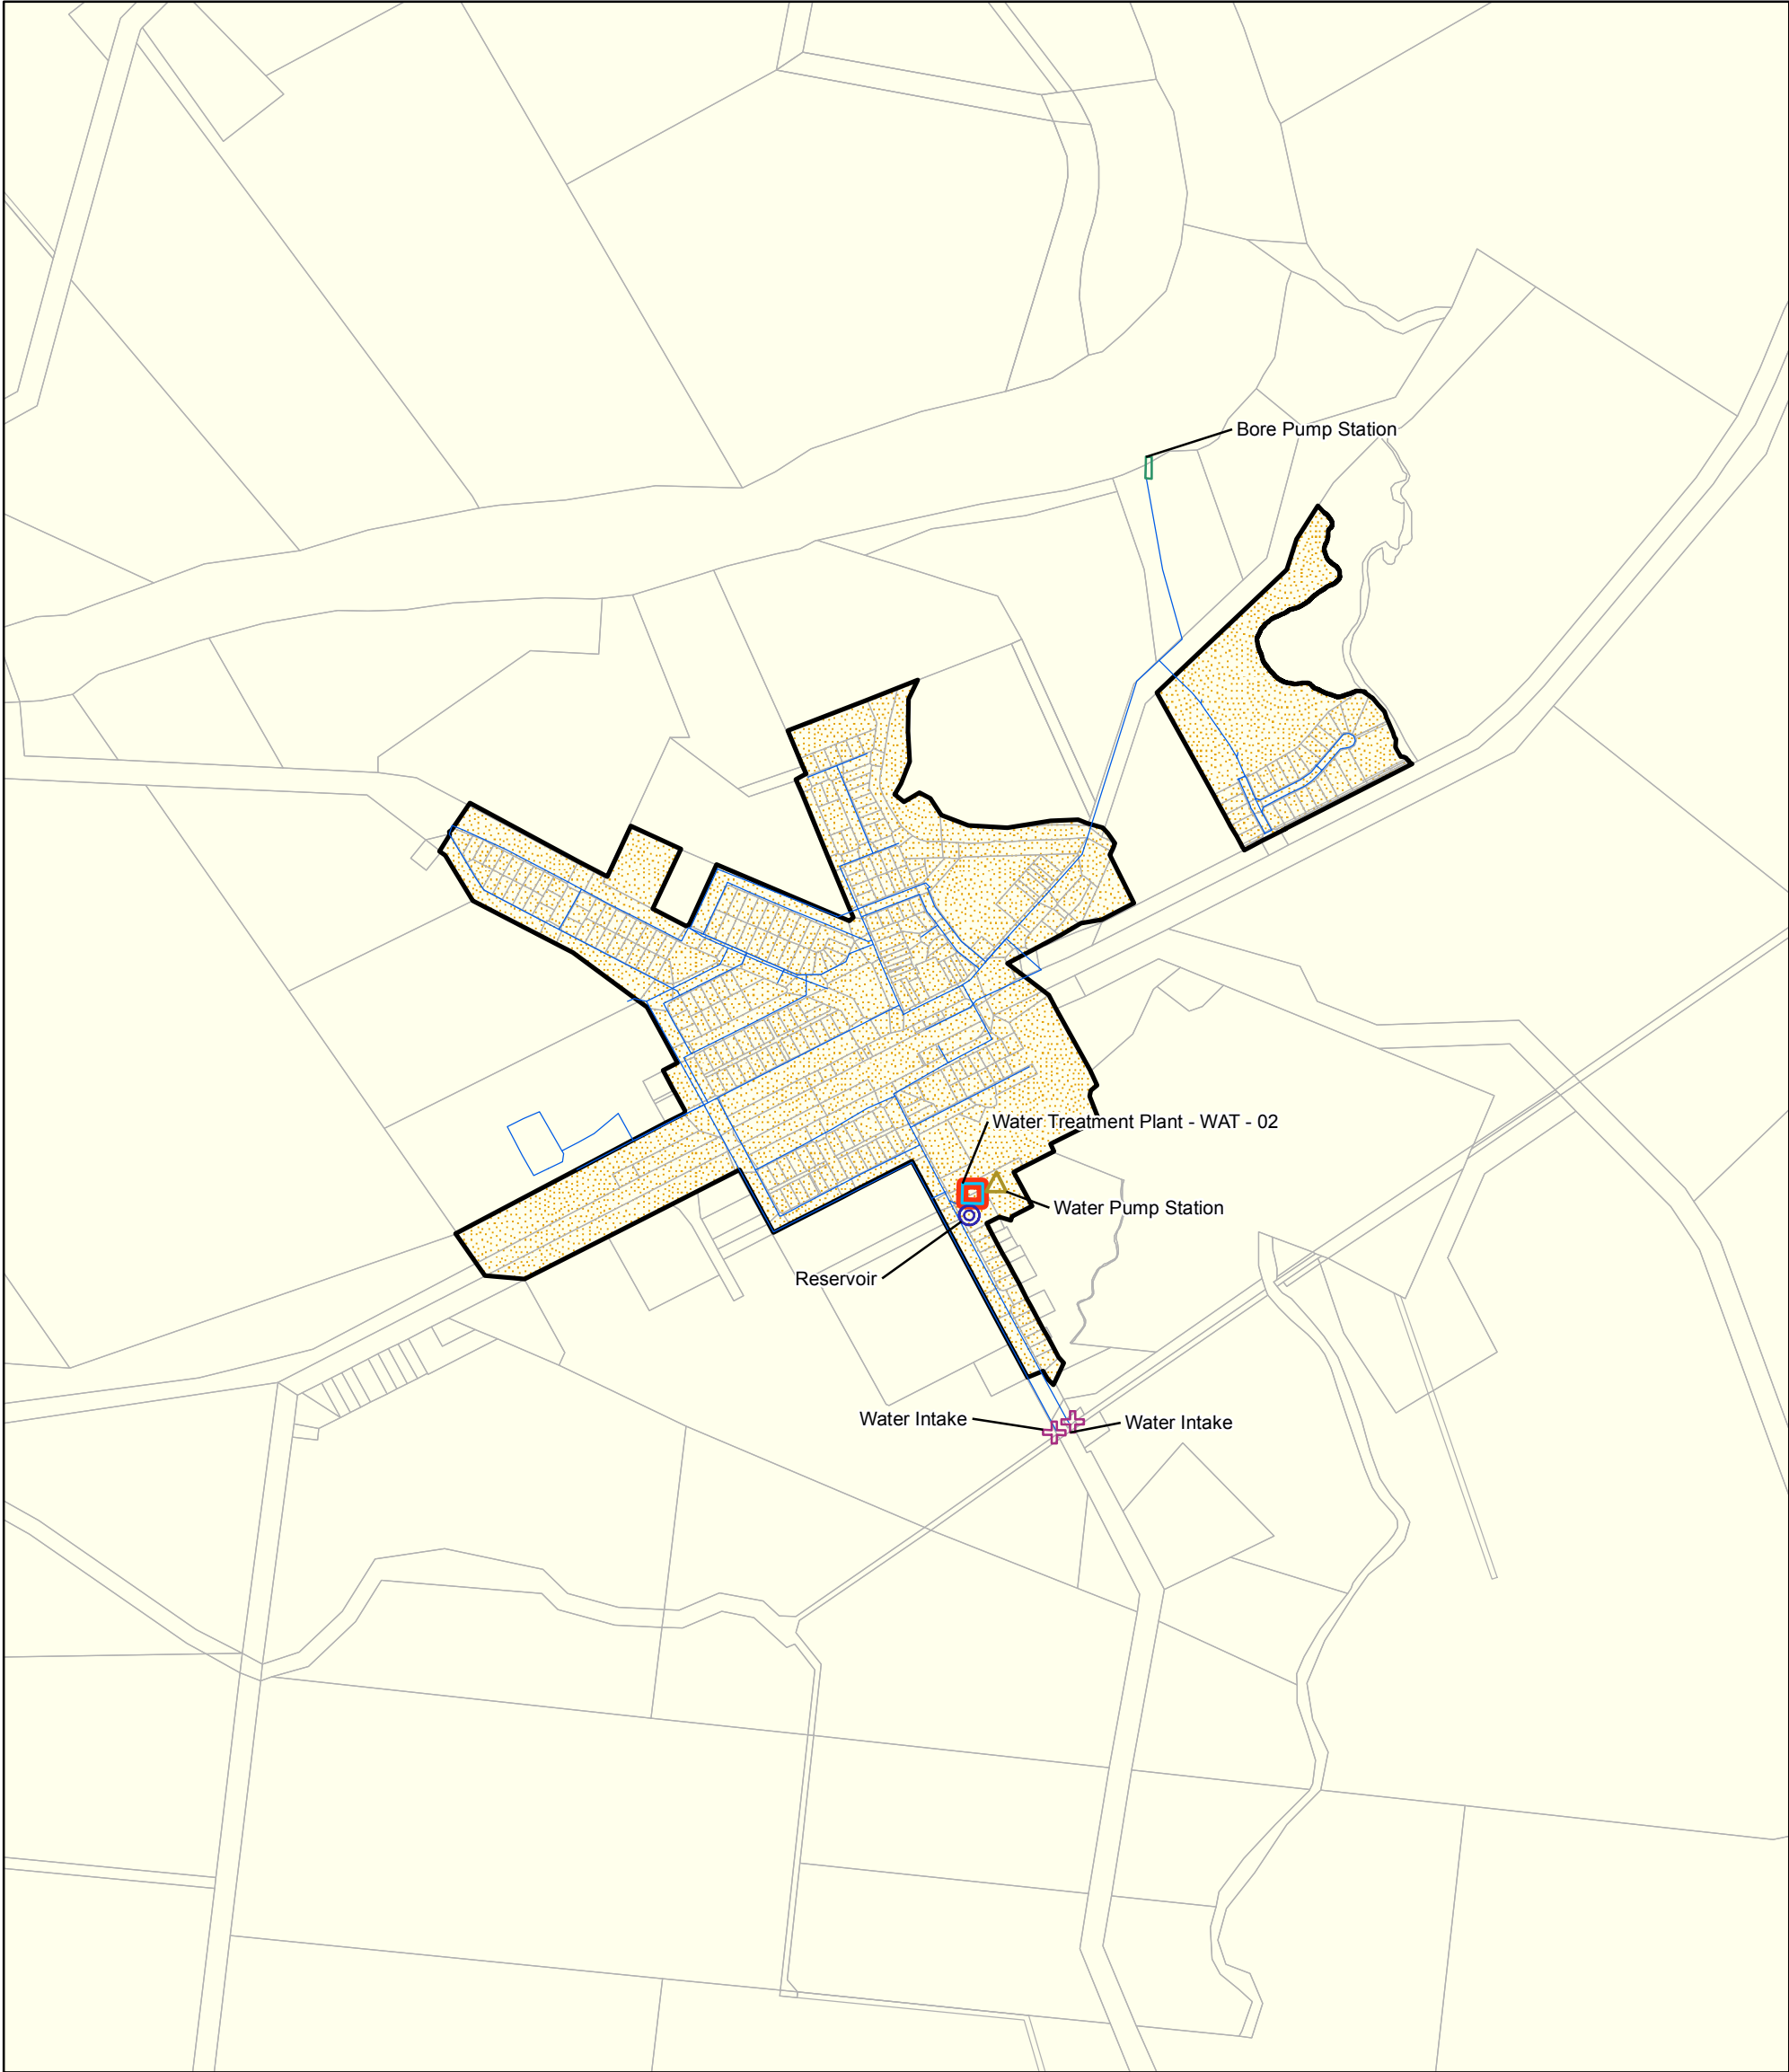

Legend

- Bore Pump Station
- Existing Reservoir
- Existing Water Pump Station
- Existing Water Intake
- Existing Water treatment Plant
- Existing Water Reticulation
- Proposed works
- Cadastre
- Service Catchment
- Priority Infrastructure Area

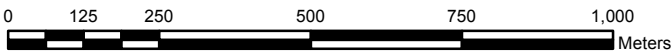


GCS GDA 1994


Scale 1:12,500

A3

Jacobs does not warrant that this document is definitive nor free of errors and does not accept liability for any loss caused or arising from reliance upon information provided herein.

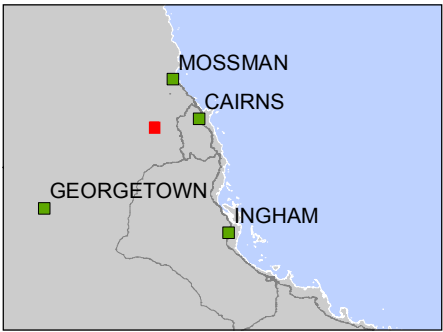




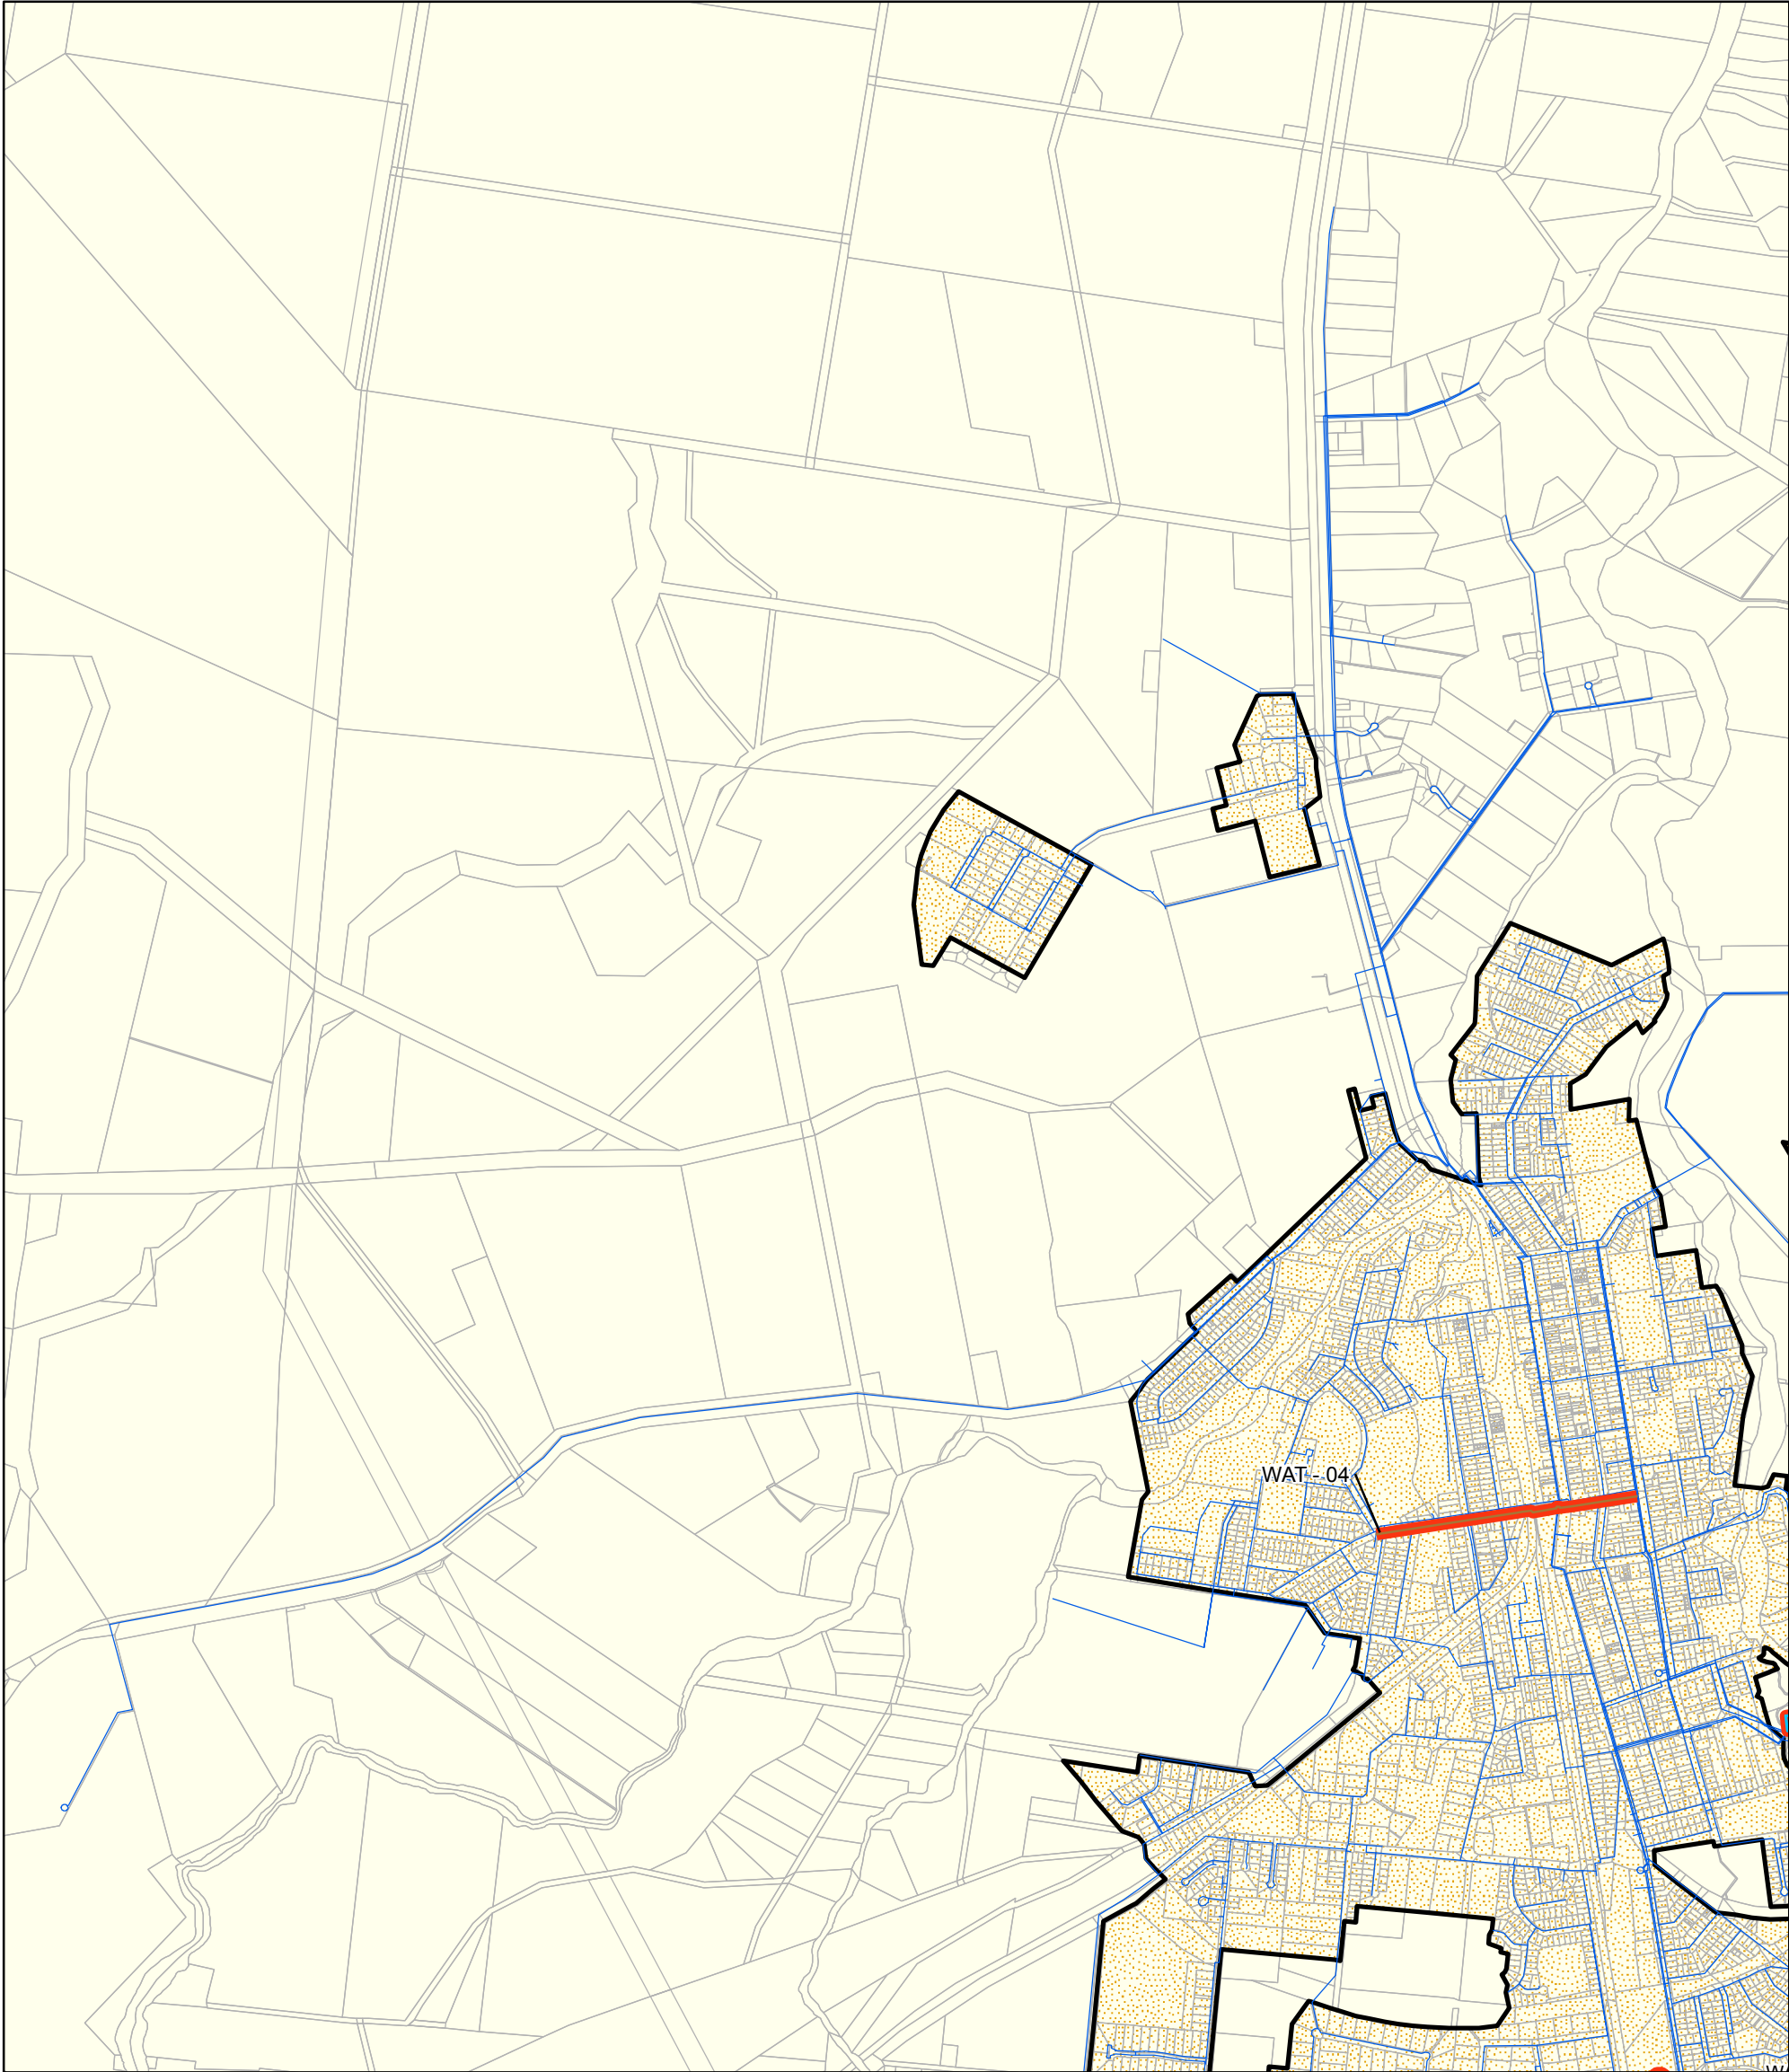

Legend


- Existing Trunk
- Existing Water treatment Plant
- Existing Water Reticulation
- Proposed works
- Cadastre
- Service Catchment
- Priority Infrastructure Area

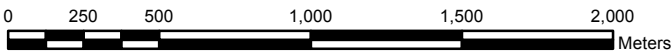

GCS GDA 1994

Scale 1:25,000


A3

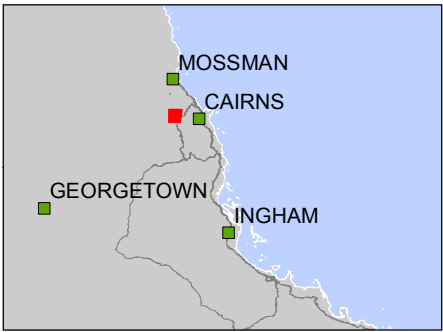

Jacobs does not warrant that this document is definitive nor free of errors and does not accept liability for any loss caused or arising from reliance upon information provided herein.






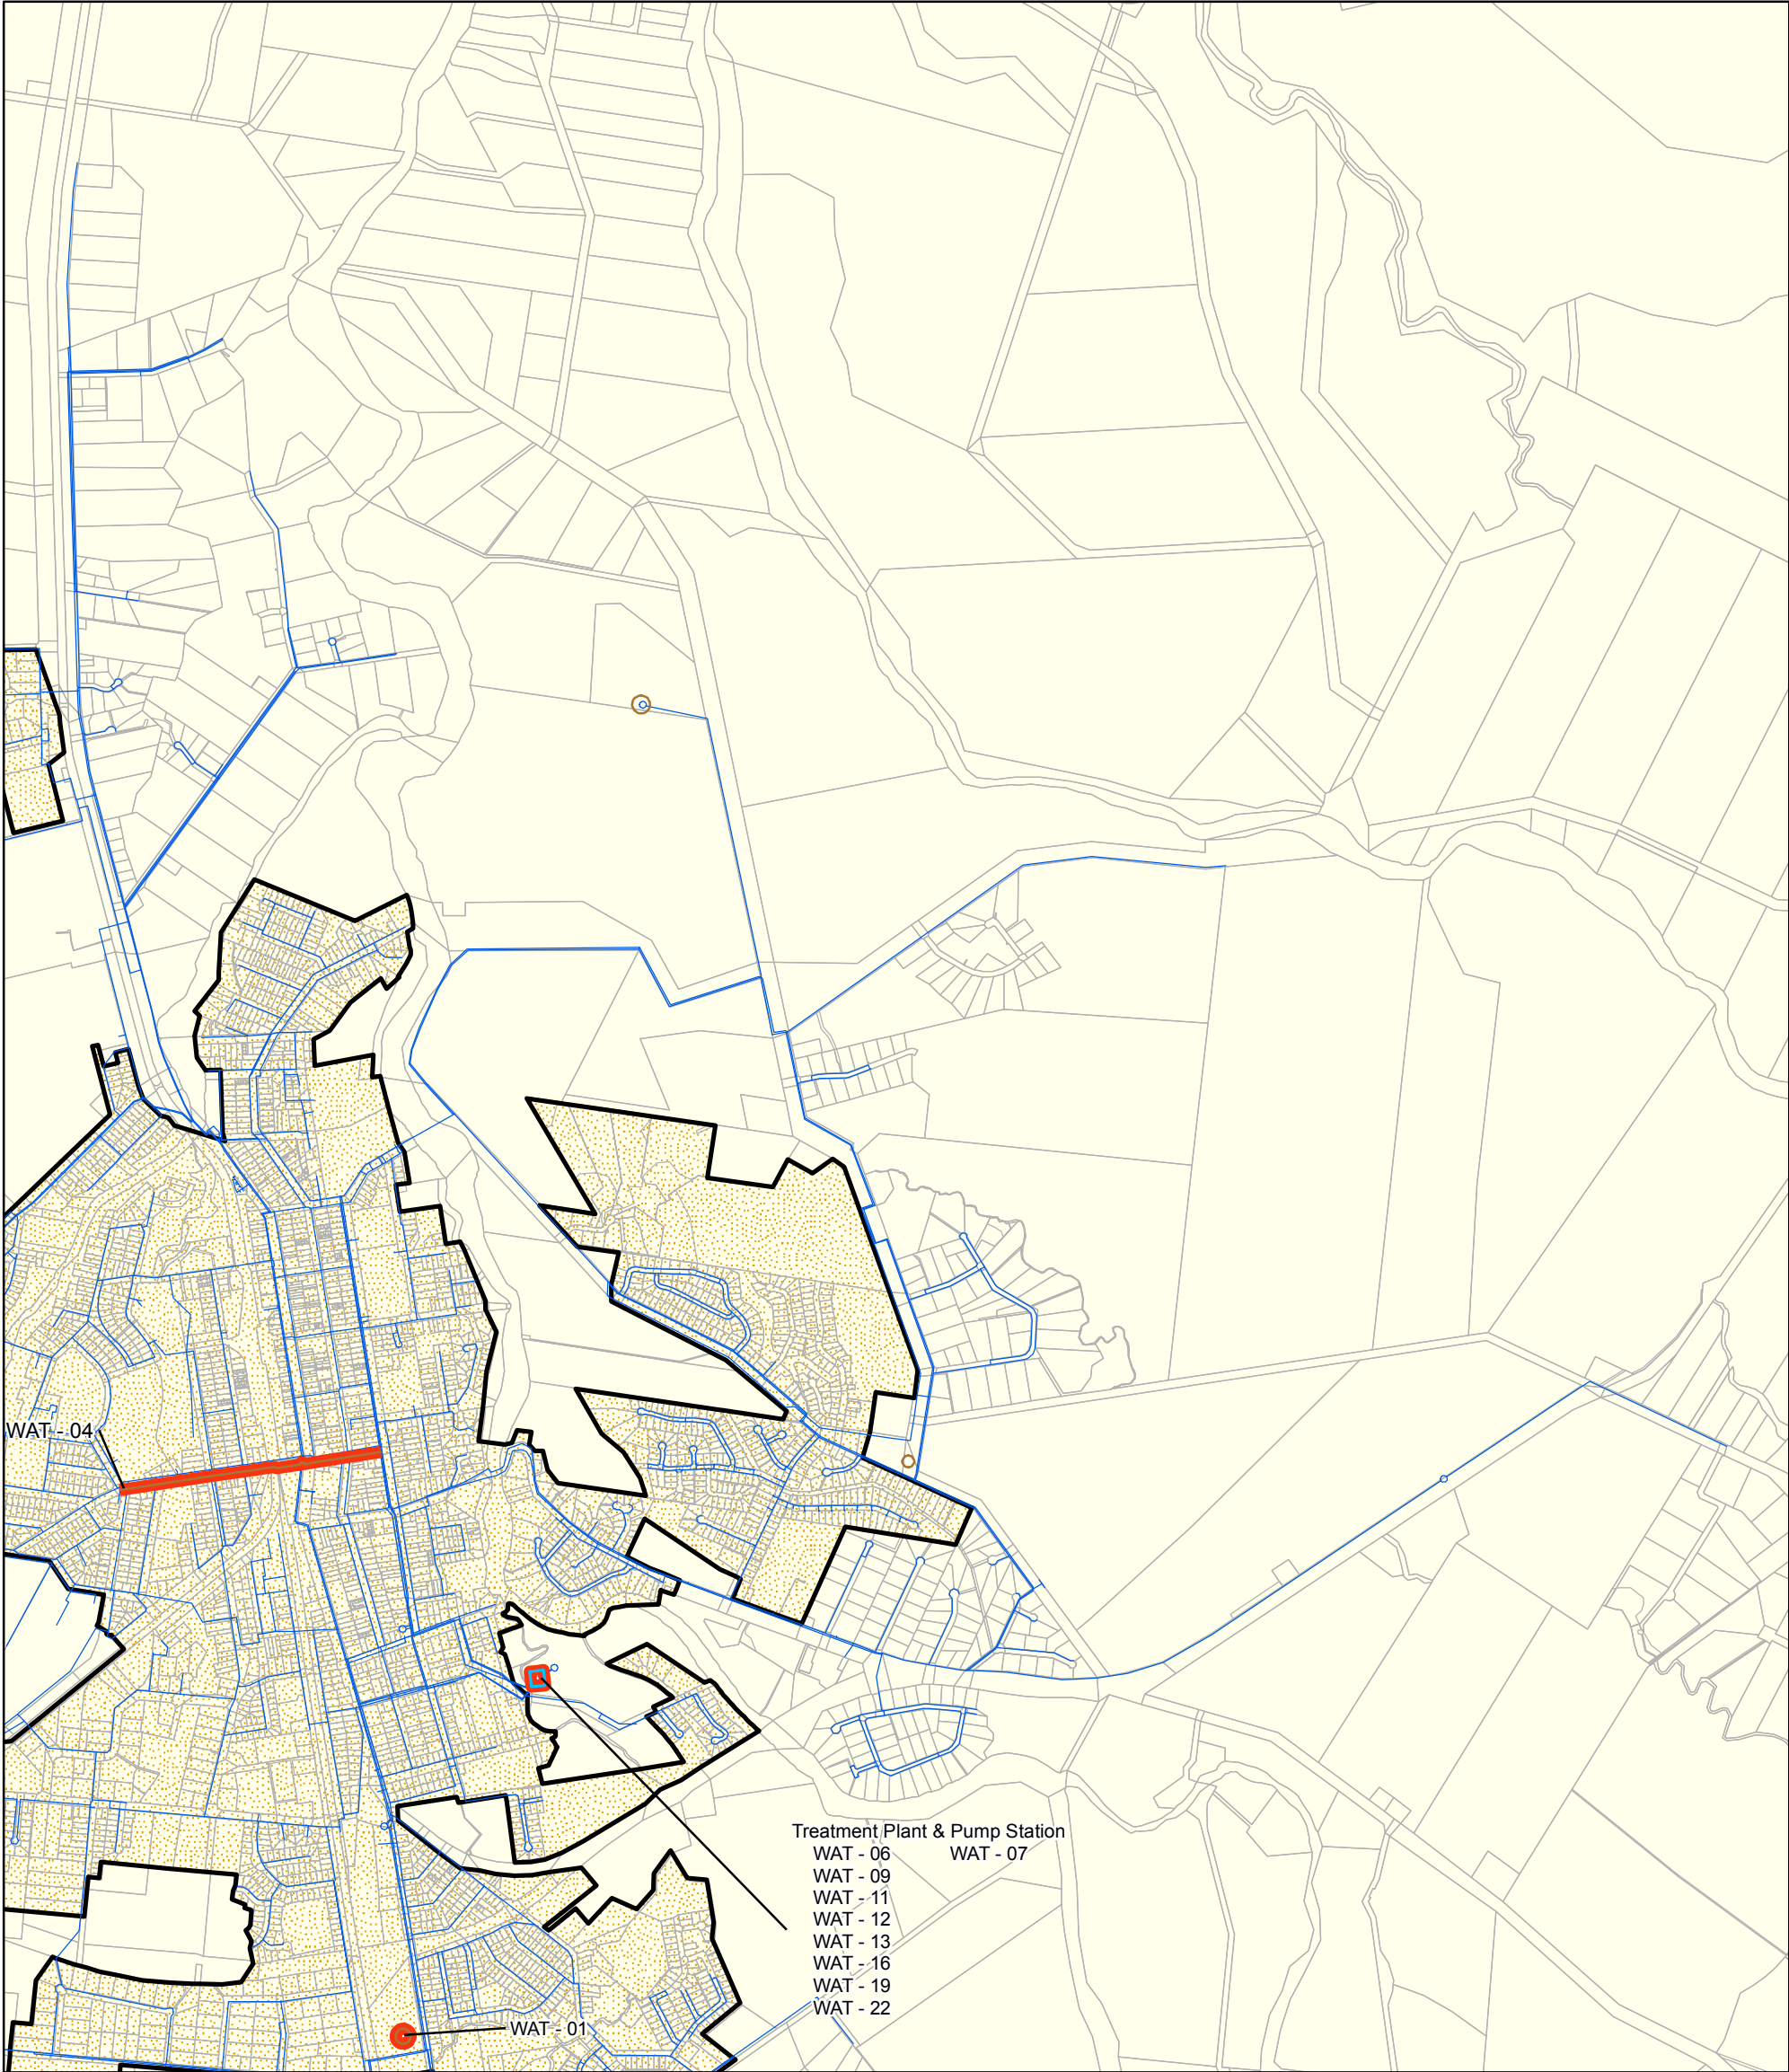

Legend


- Existing Trunk
- Existing Water treatment Plant
- Existing Water Reticulation
- Proposed works
- Cadastre
- Service Catchment
- Priority Infrastructure Area

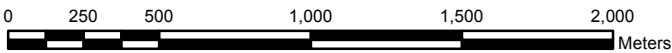

GCS GDA 1994


Scale 1:25,000

A3

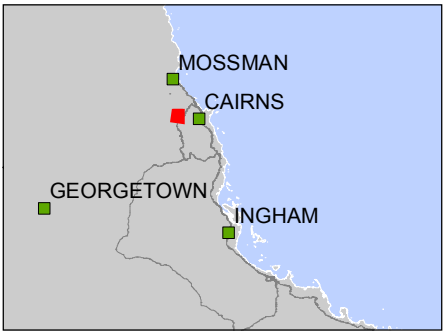


Jacobs does not warrant that this document is definitive nor free of errors and does not accept liability for any loss caused or arising from reliance upon information provided herein.



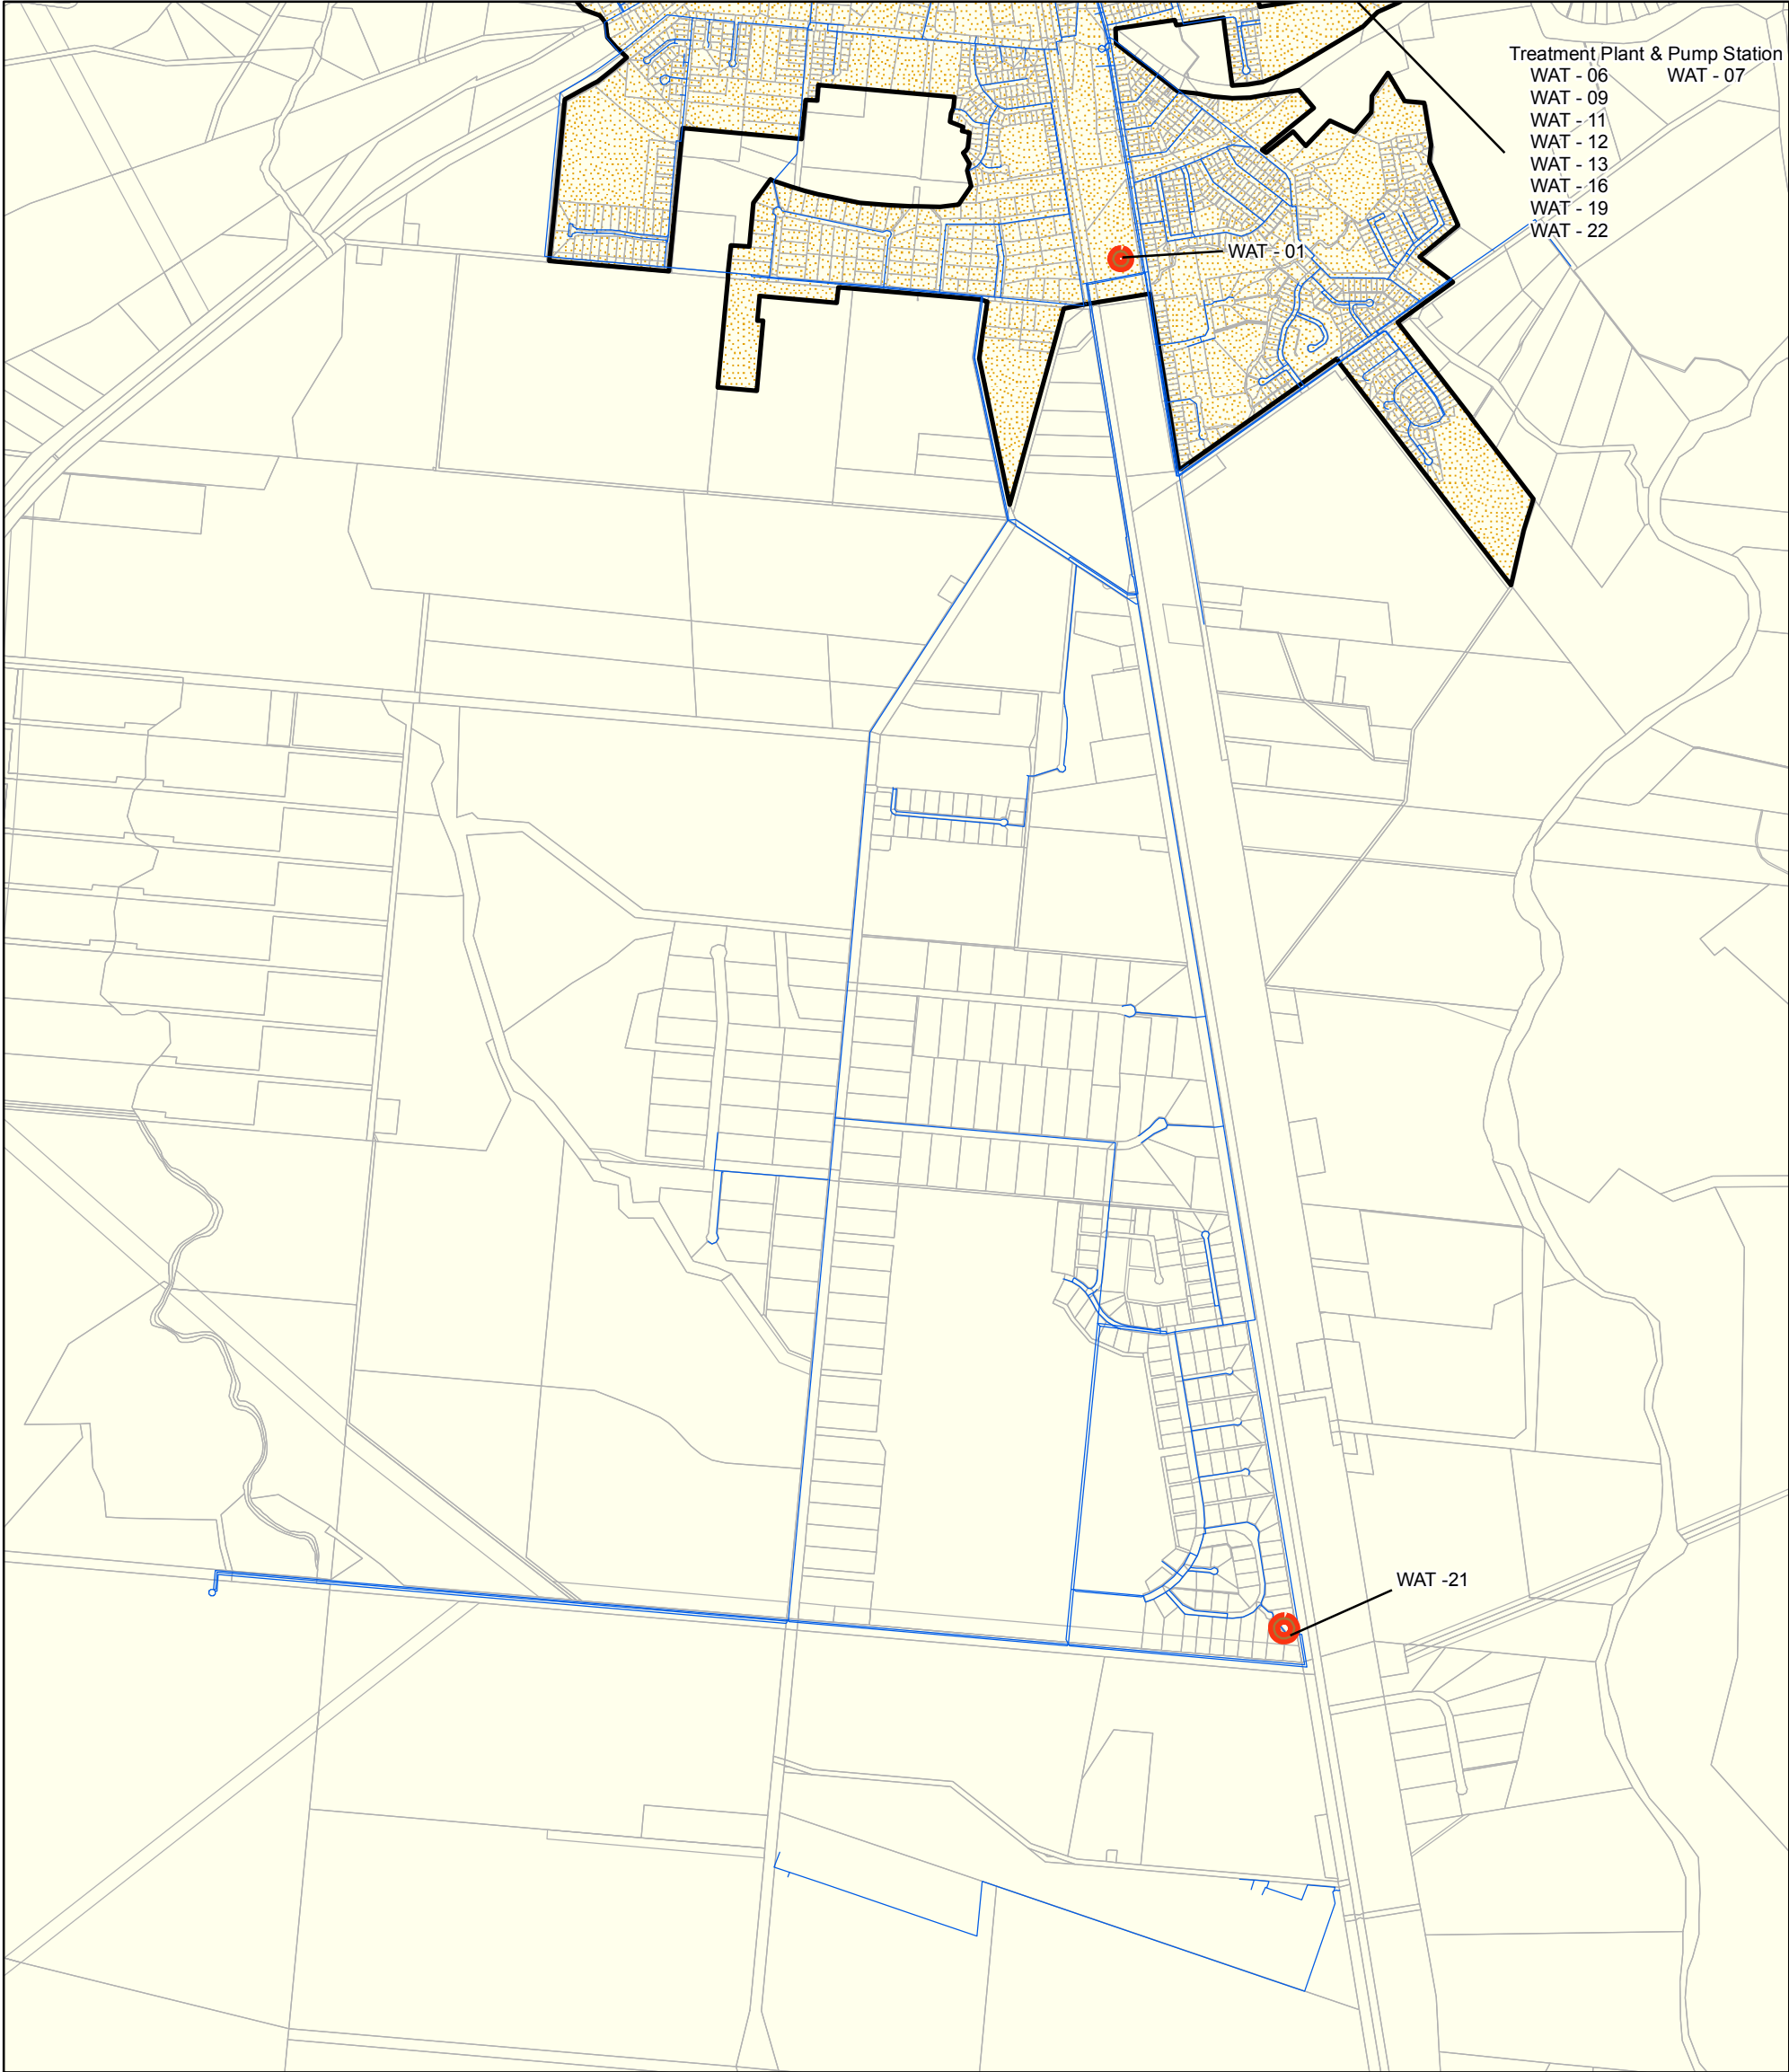

Legend


- Existing Trunk
- Existing Water Reticulation
- Proposed works
- Cadastre
- Service Catchment
- Priority Infrastructure Area

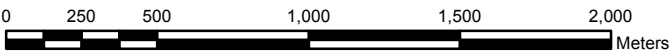

GCS GDA 1994

Scale 1:25,000


A3

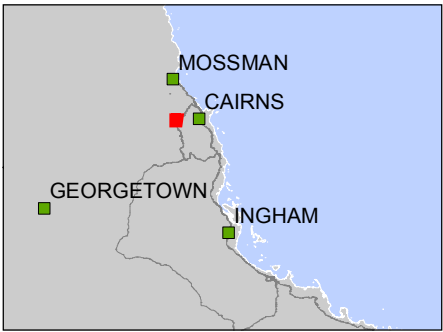

Jacobs does not warrant that this document is definitive nor free of errors and does not accept liability for any loss caused or arising from reliance upon information provided herein.






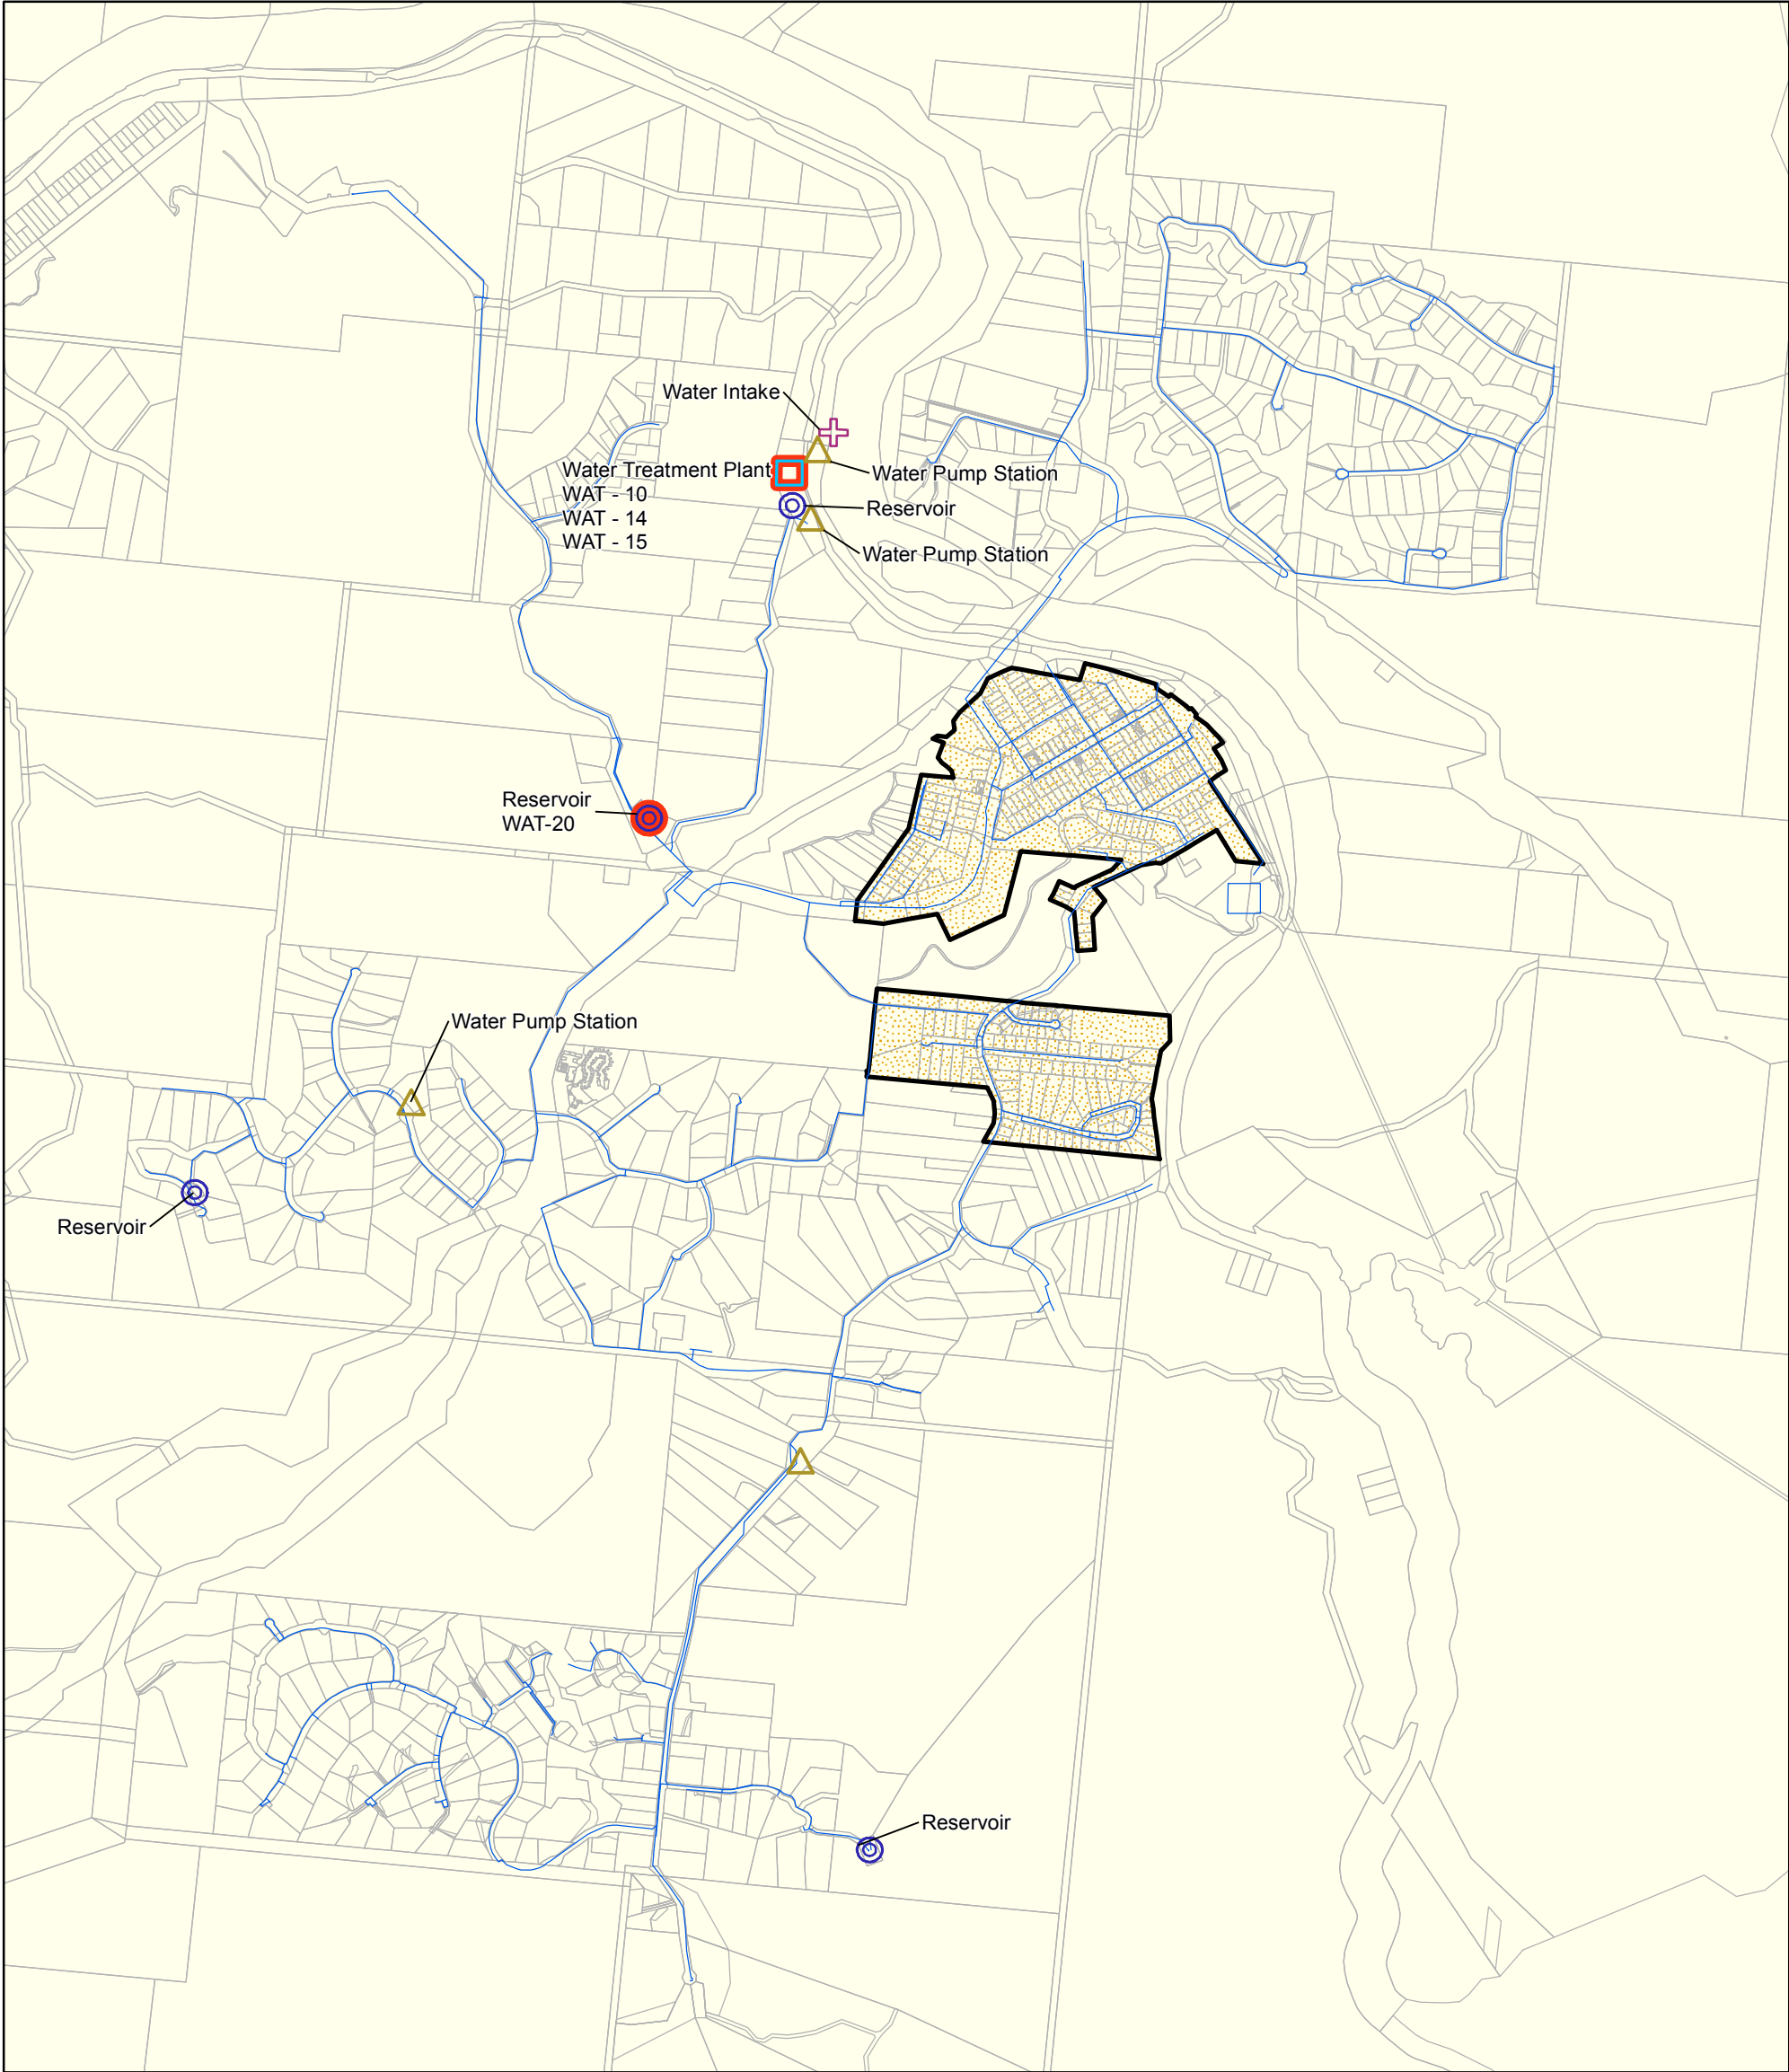

Legend

- Existing Reservoir
- Existing Water Pump Station
- Existing Water Intake
- Existing Water treatment Plant
- Existing Water Reticulation
- Proposed works
- Cadastre
- Service Catchment
- Priority Infrastructure Area

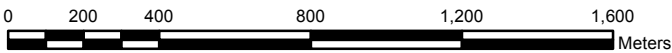

GCS GDA 1994

Scale 1:20,000

A3



Jacobs does not warrant that this document is definitive nor free of errors and does not accept liability for any loss caused or arising from reliance upon information provided herein.

