



Note: No reticulated sewer in Chillagoe

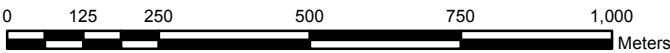

GDA 1994 MGA Zone 55

Scale 1:12,500


A3

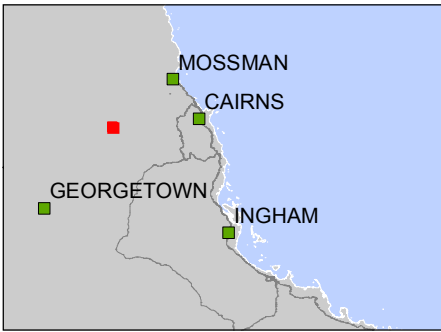


Legend

- Proposed Works
- Existing Sewer Pump Station
- Existing Sewer
- Priortiy Infrastructure Area
- Cadastre

Jacobs does not warrant that this document is definitive nor free of errors and does not accept liability for any loss caused or arising from reliance upon information provided herein.

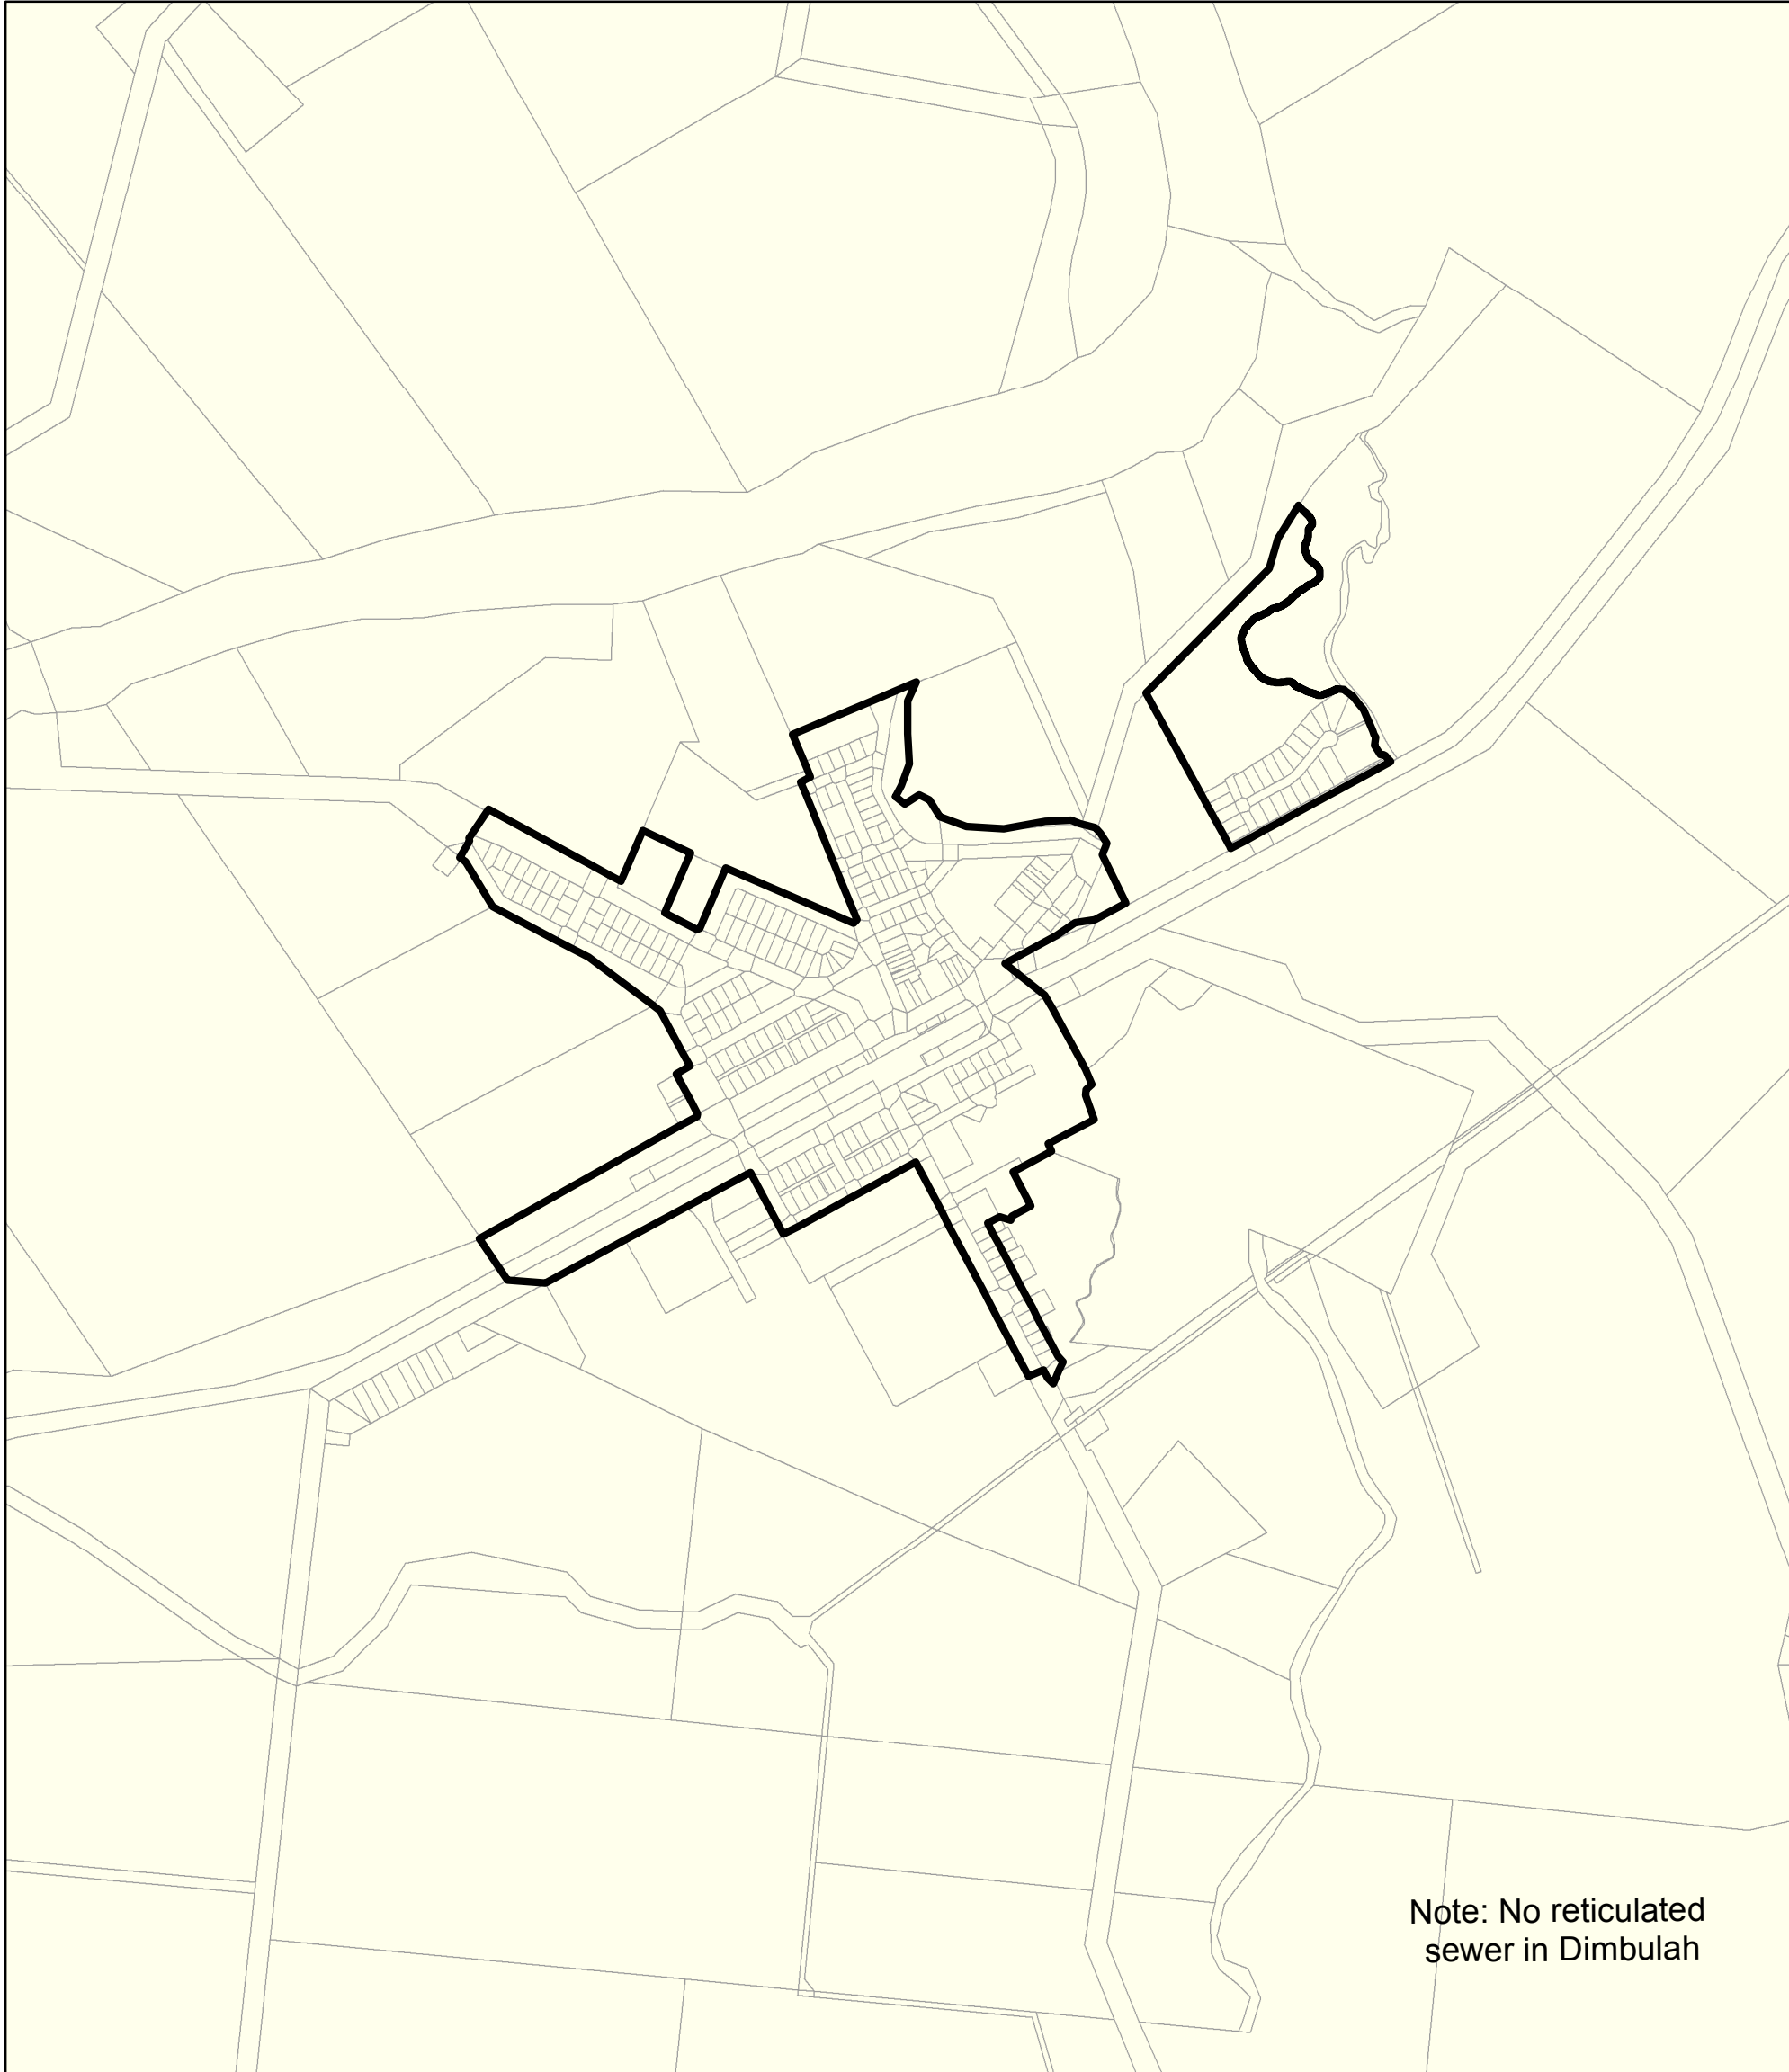


Note: No reticulated sewer in Dimbulah

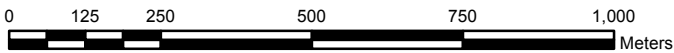

GDA 1994 MGA Zone 55



Scale 1:12,500

A3

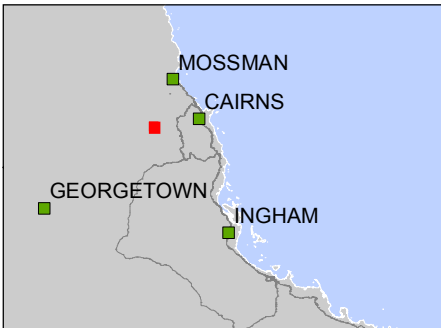

- Legend**
- Proposed Works
 - Existing Sewer Pump Station
 - Existing Sewer
 - Priortiy Infrastructure Area
 - Cadastre


Jacobs does not warrant that this document is definitive nor free of errors and does not accept liability for any loss caused or arising from reliance upon information provided herein.

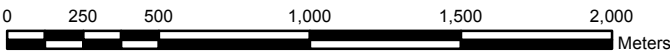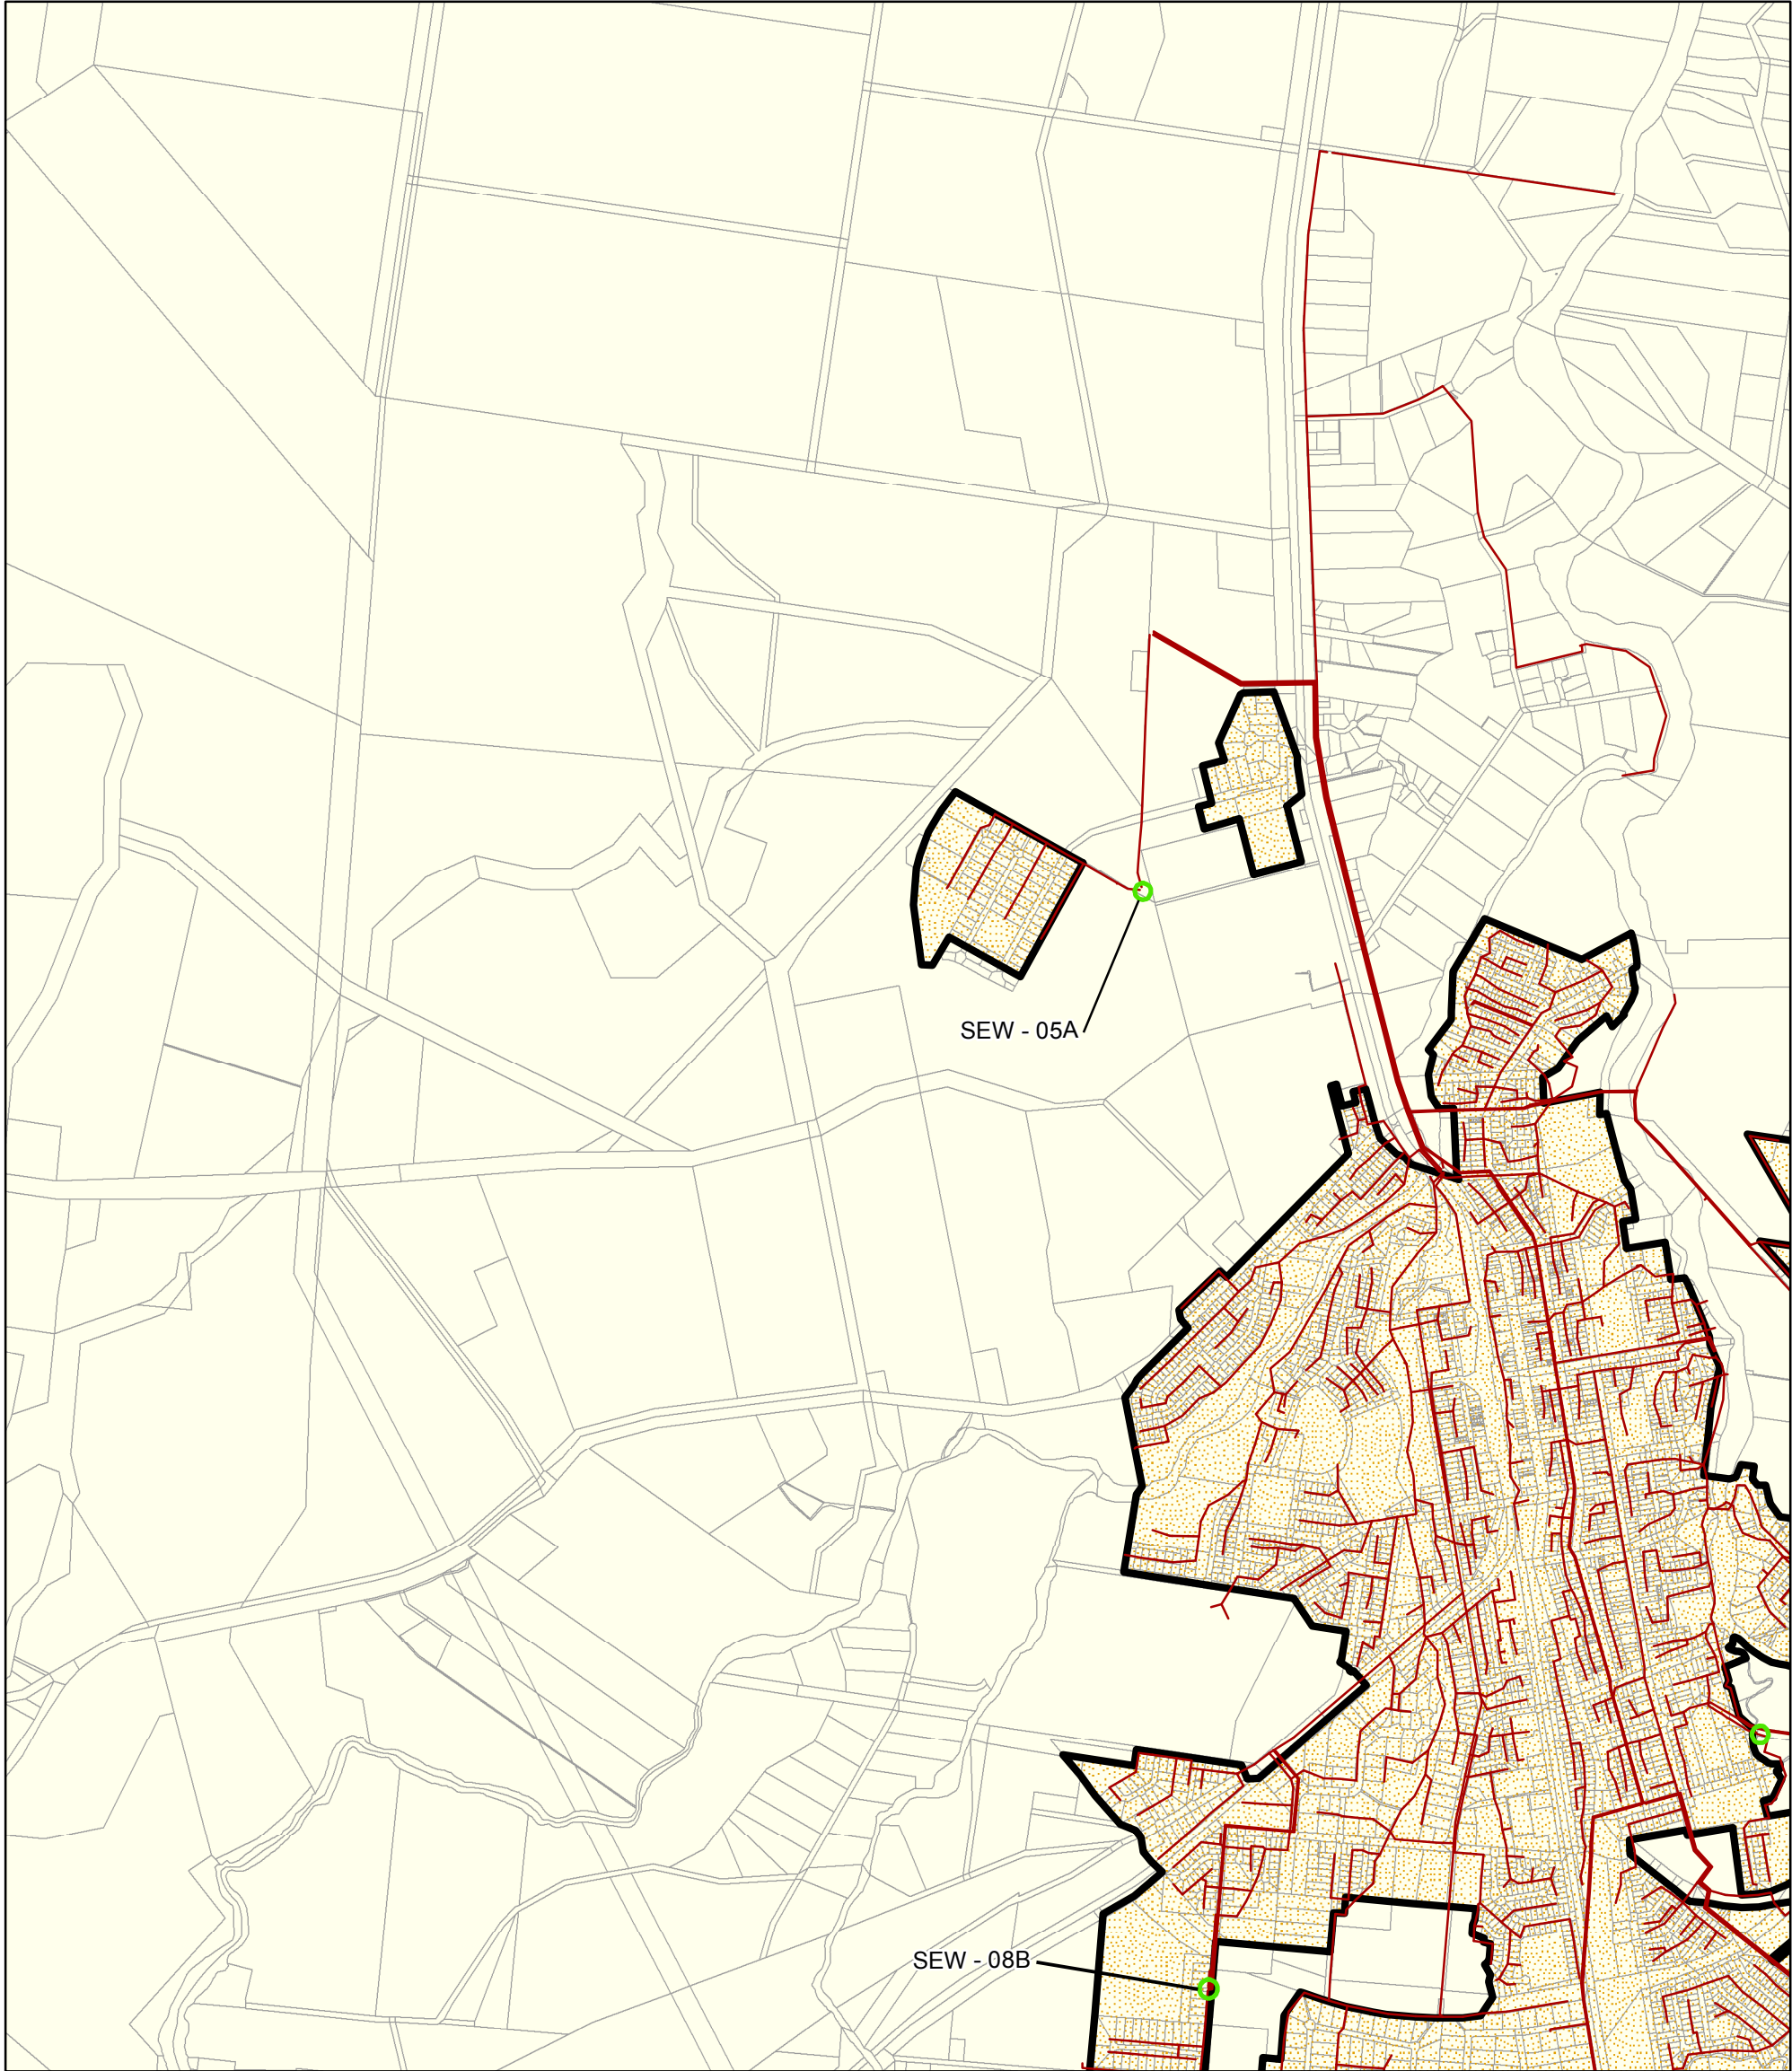

GDA 1994 MGA Zone 55



Scale 1:25,000

A3

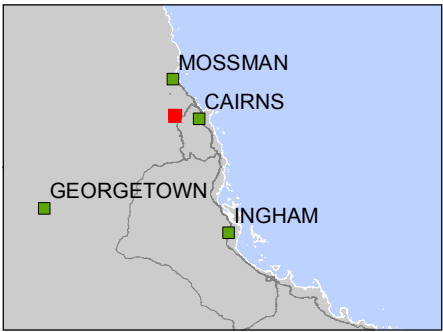

- Legend**
- Proposed Works
 - Existing Sewer Pump Station
 - Existing Sewer
 - Priority Infrastructure Area
 - Service Catchment
 - Cadastre


Jacobs does not warrant that this document is definitive nor free of errors and does not accept liability for any loss caused or arising from reliance upon information provided herein.

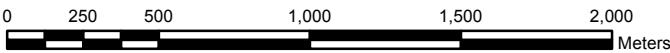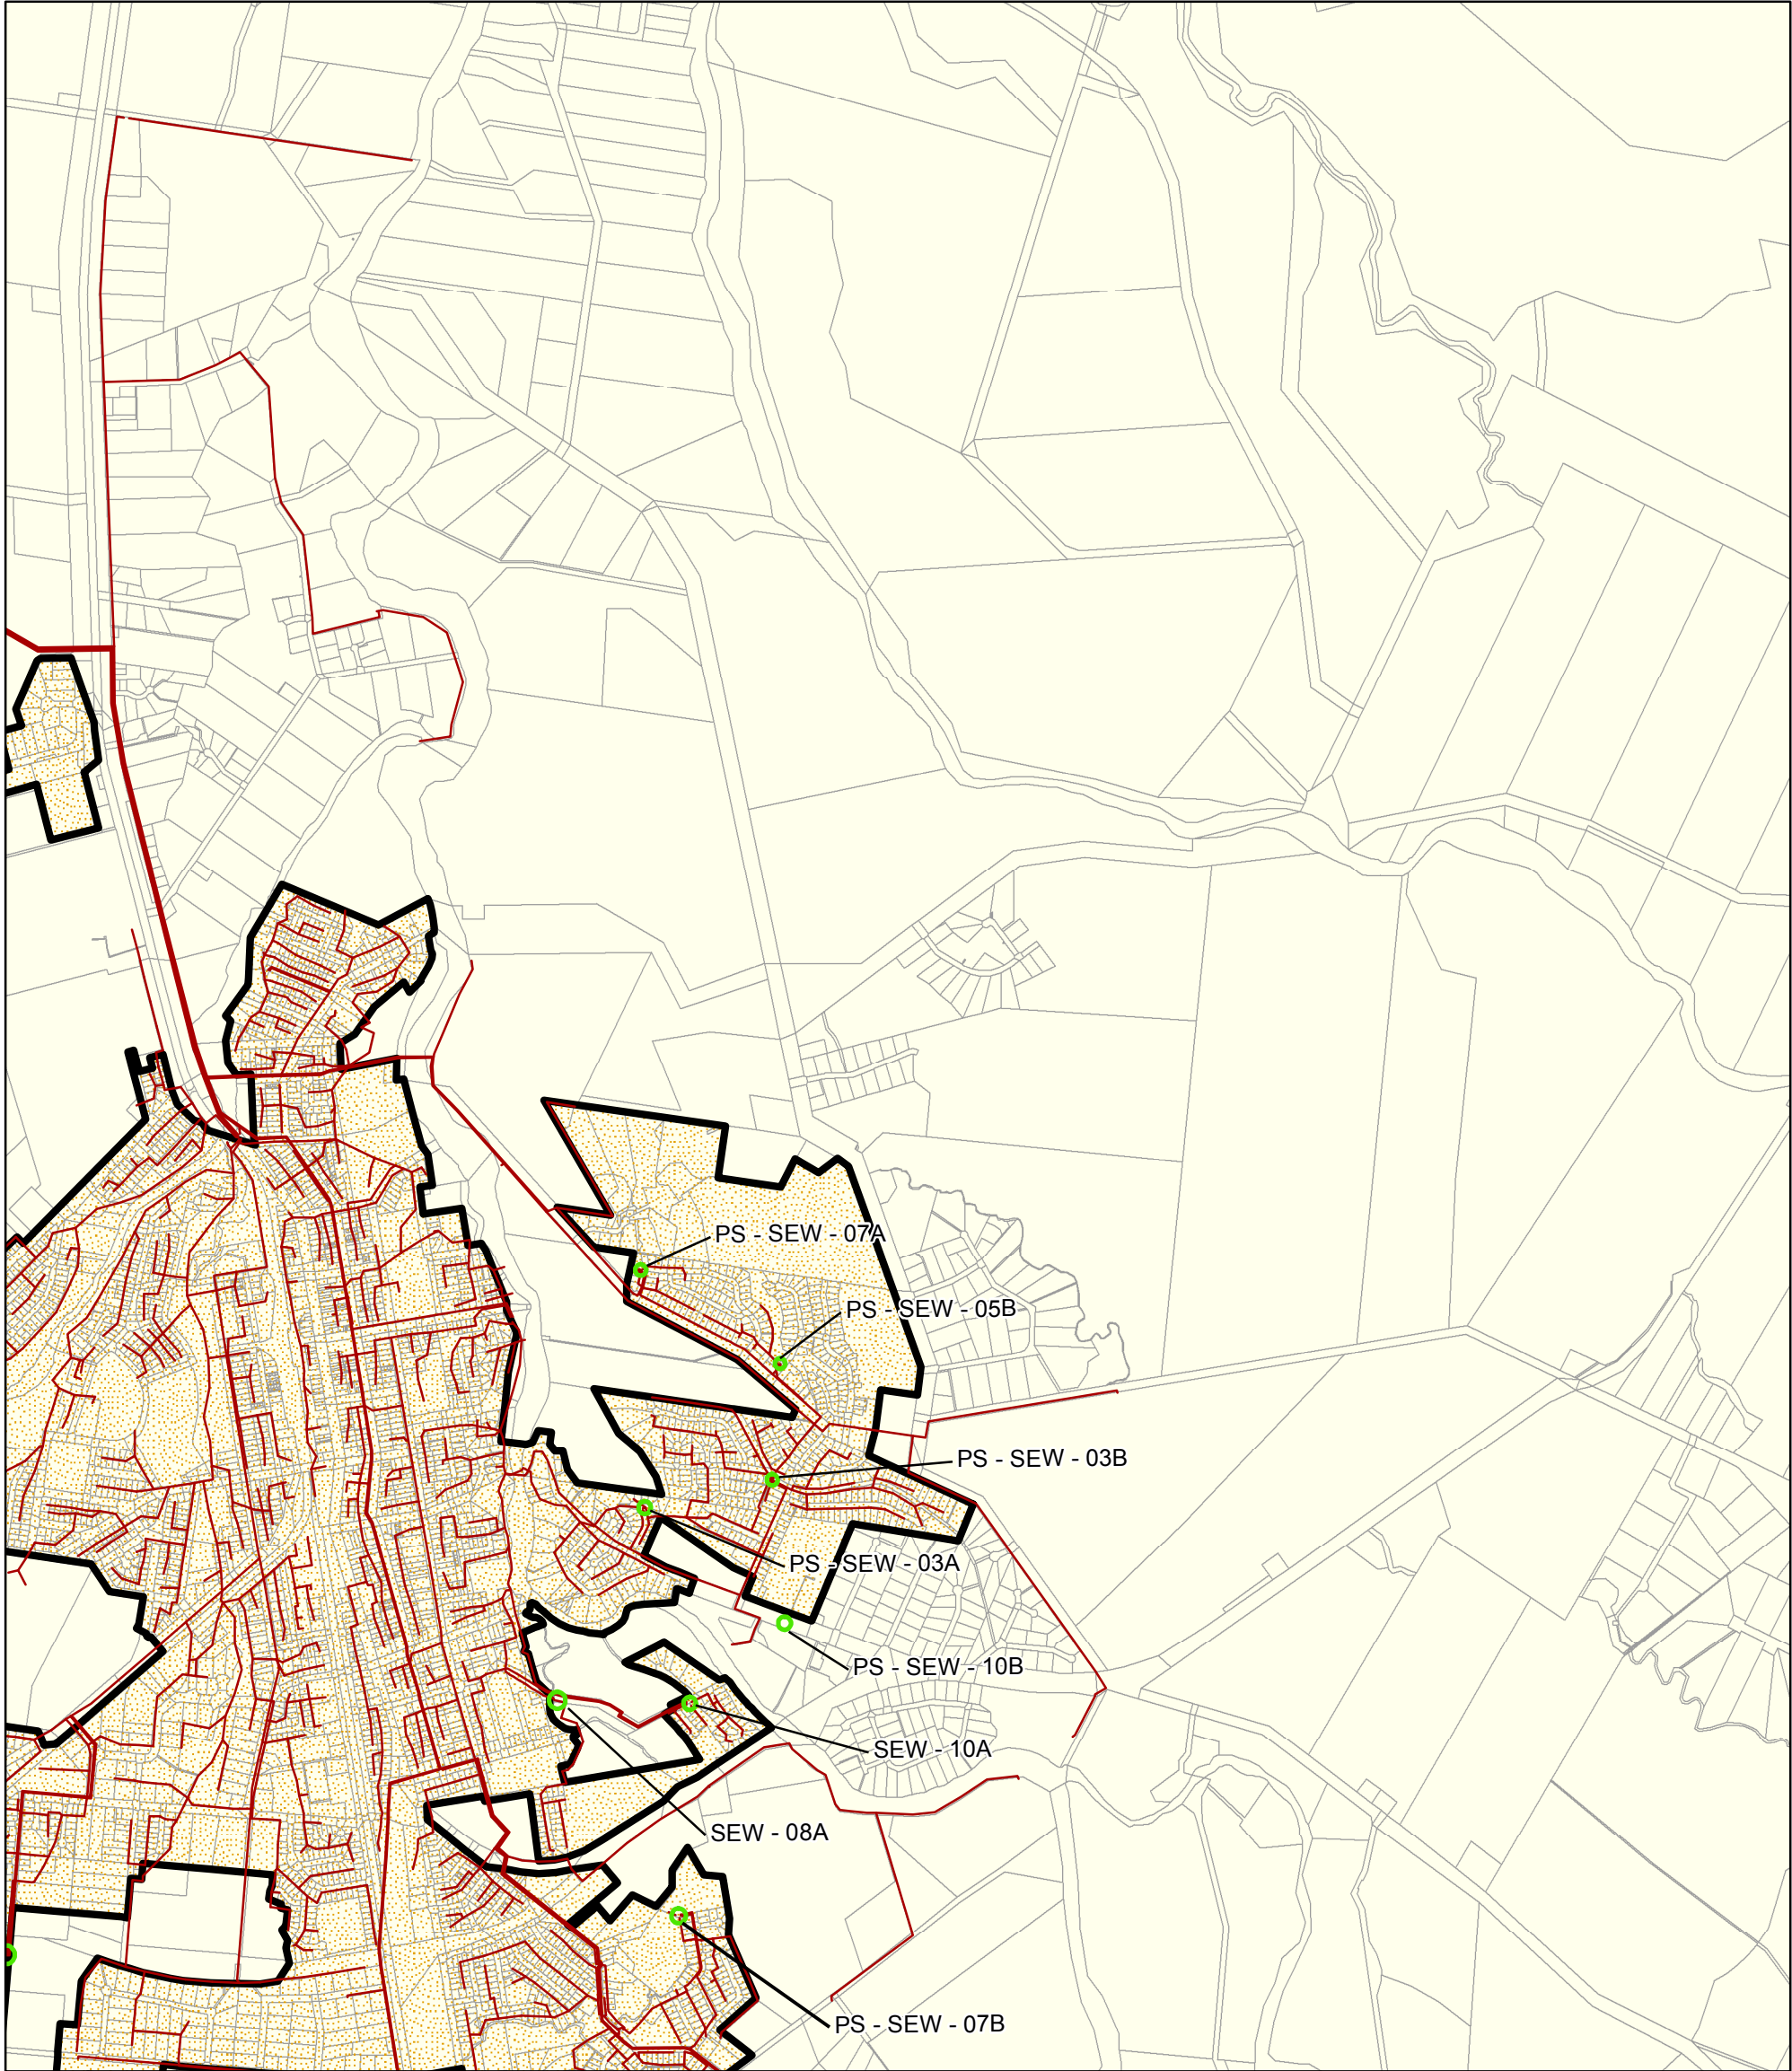

GDA 1994 MGA Zone 55



Scale 1:25,000

A3

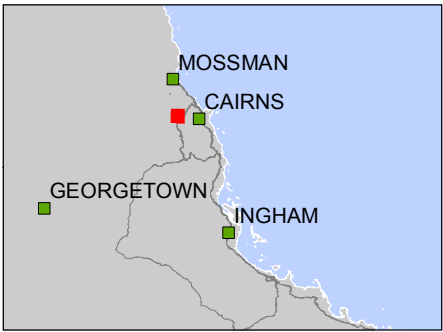

- Legend**
- Proposed Works
 - Existing Sewer Pump Station
 - Existing Sewer
 - Priortiy Infrastructure Area
 - Service Catchment
 - Cadastre


Jacobs does not warrant that this document is definitive nor free of errors and does not accept liability for any loss caused or arising from reliance upon information provided herein.

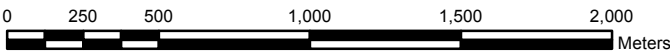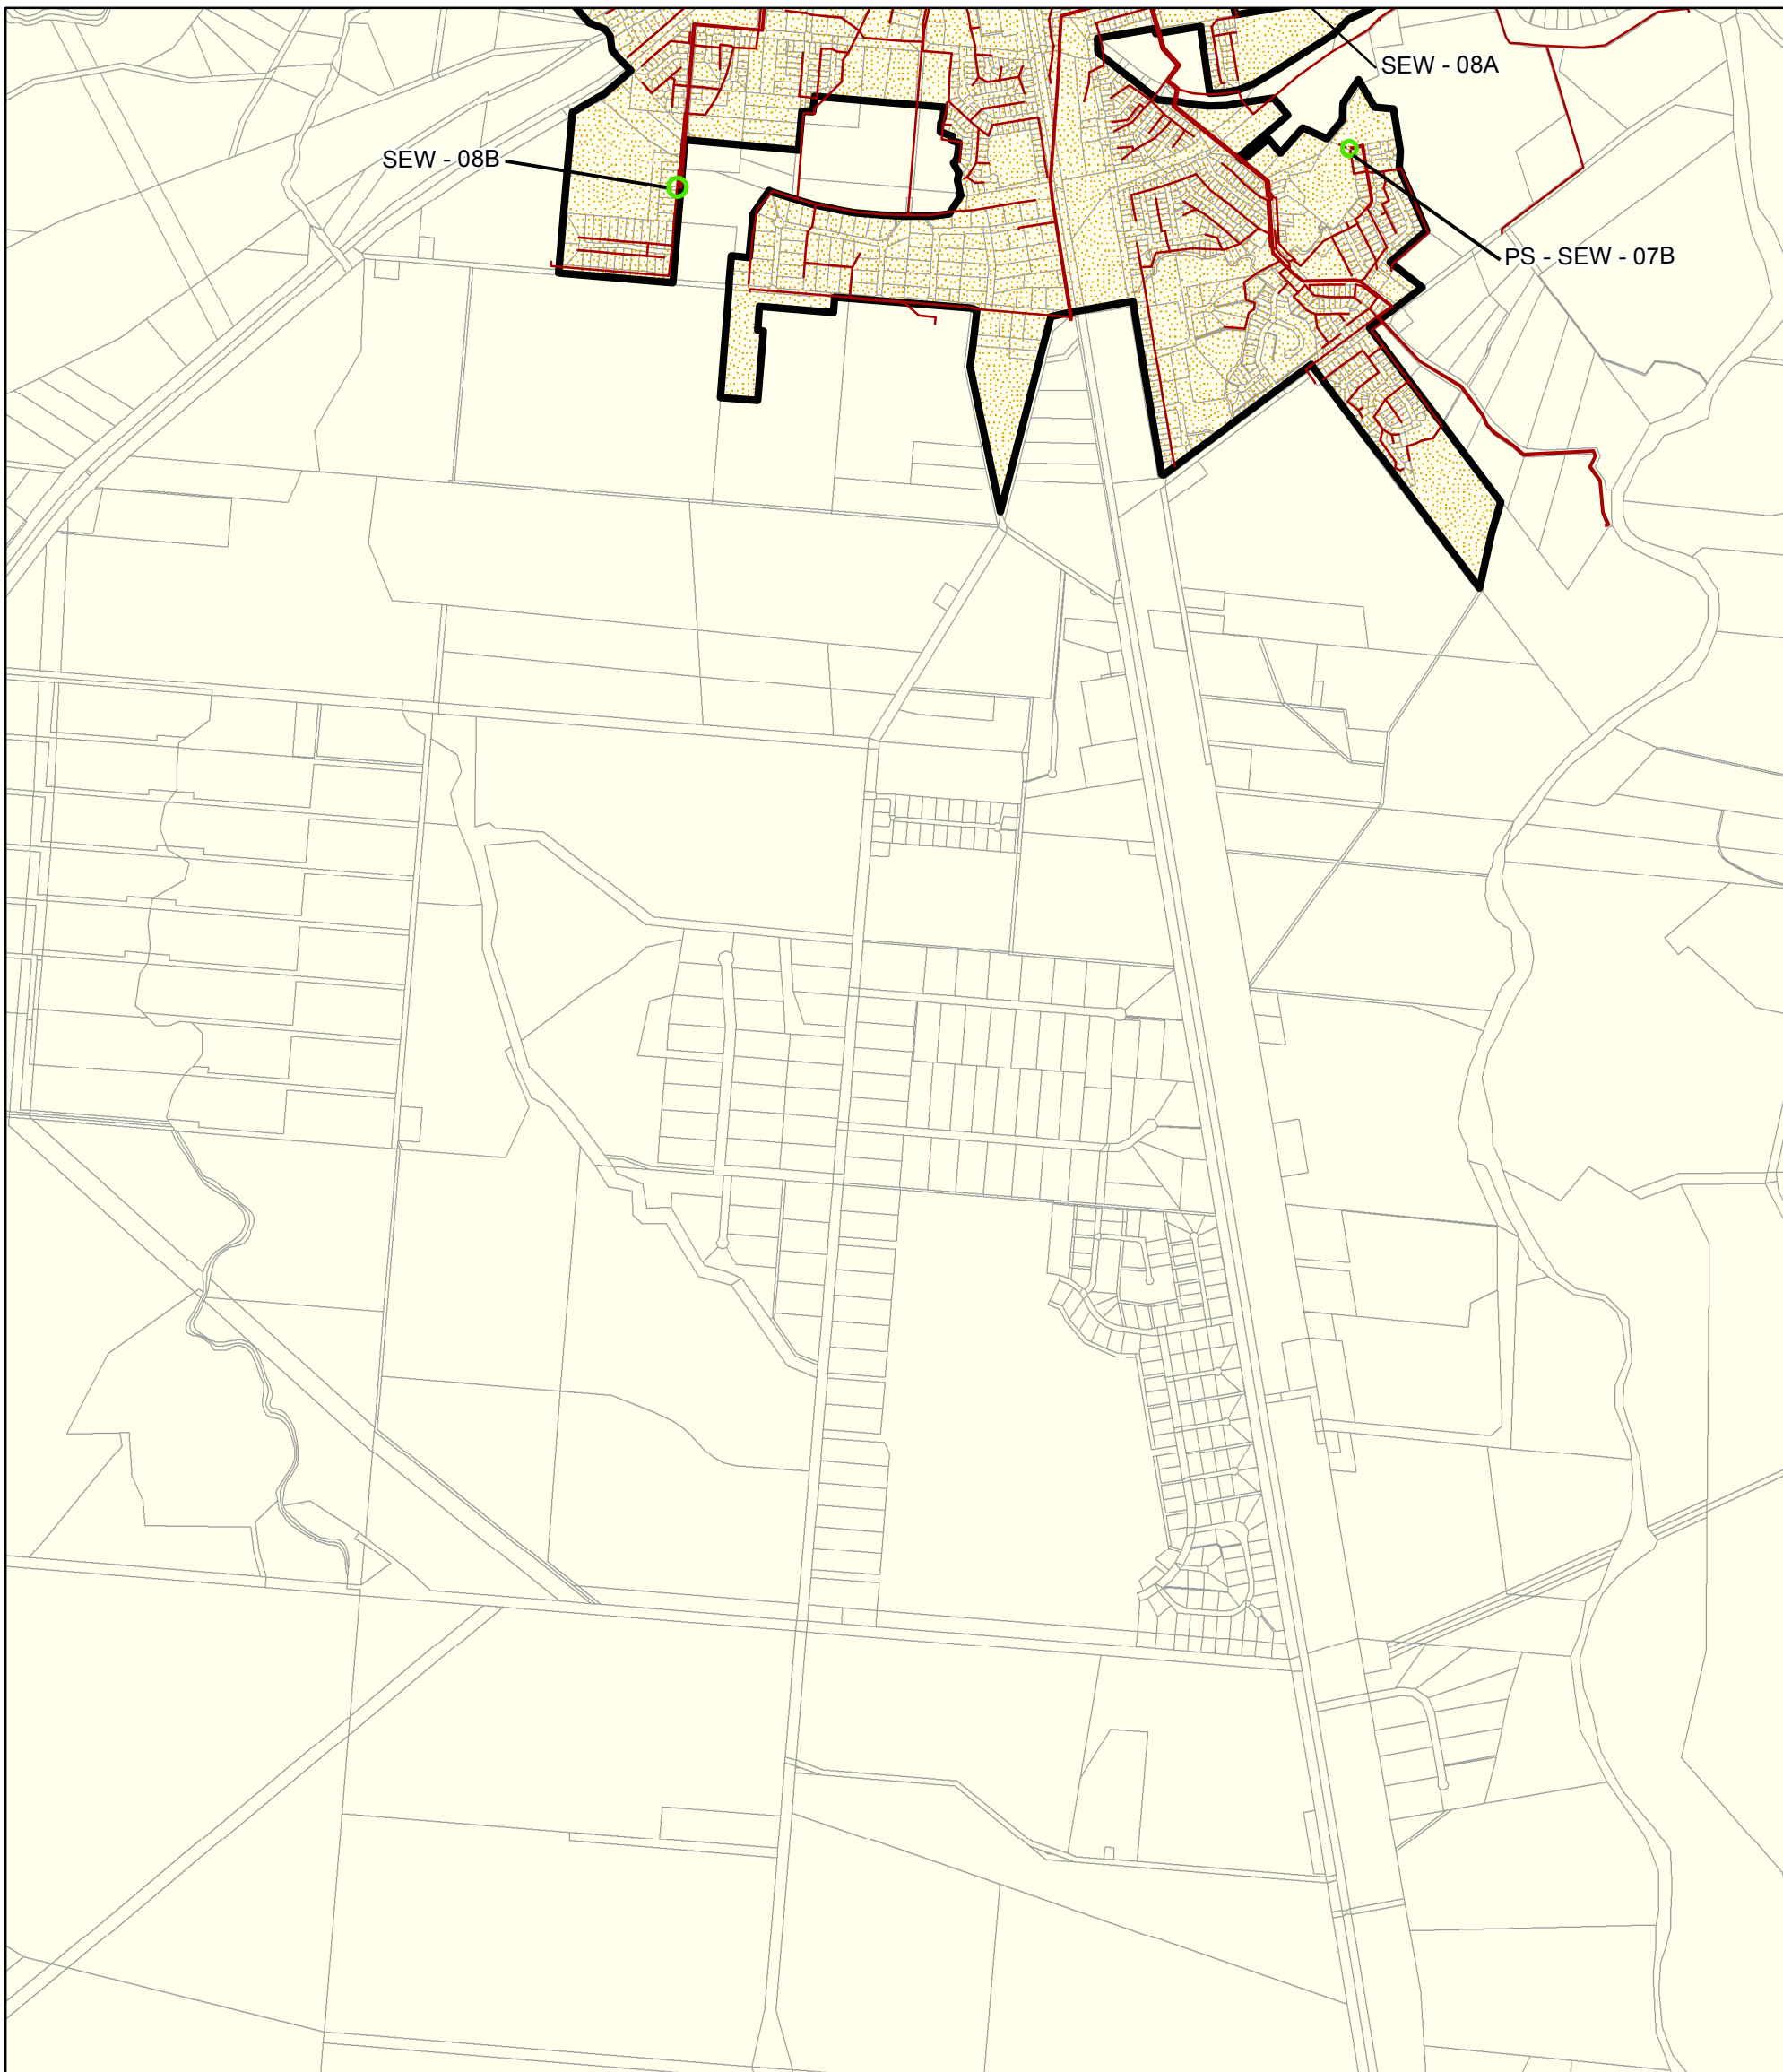

GDA 1994 MGA Zone 55



Scale 1:25,000

A3

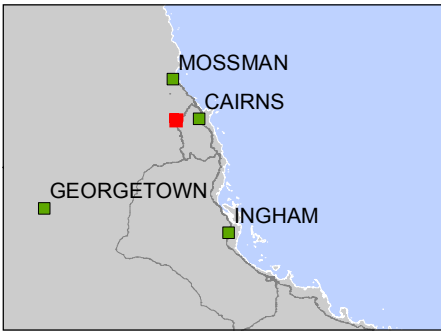

- Legend**
- Proposed Works
 - Existing Sewer Pump Station
 - Existing Sewer
 - Priortiy Infrastructure Area
 - Service Catchment
 - Cadastre


Jacobs does not warrant that this document is definitive nor free of errors and does not accept liability for any loss caused or arising from reliance upon information provided herein.

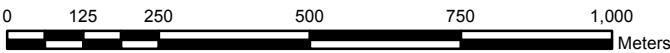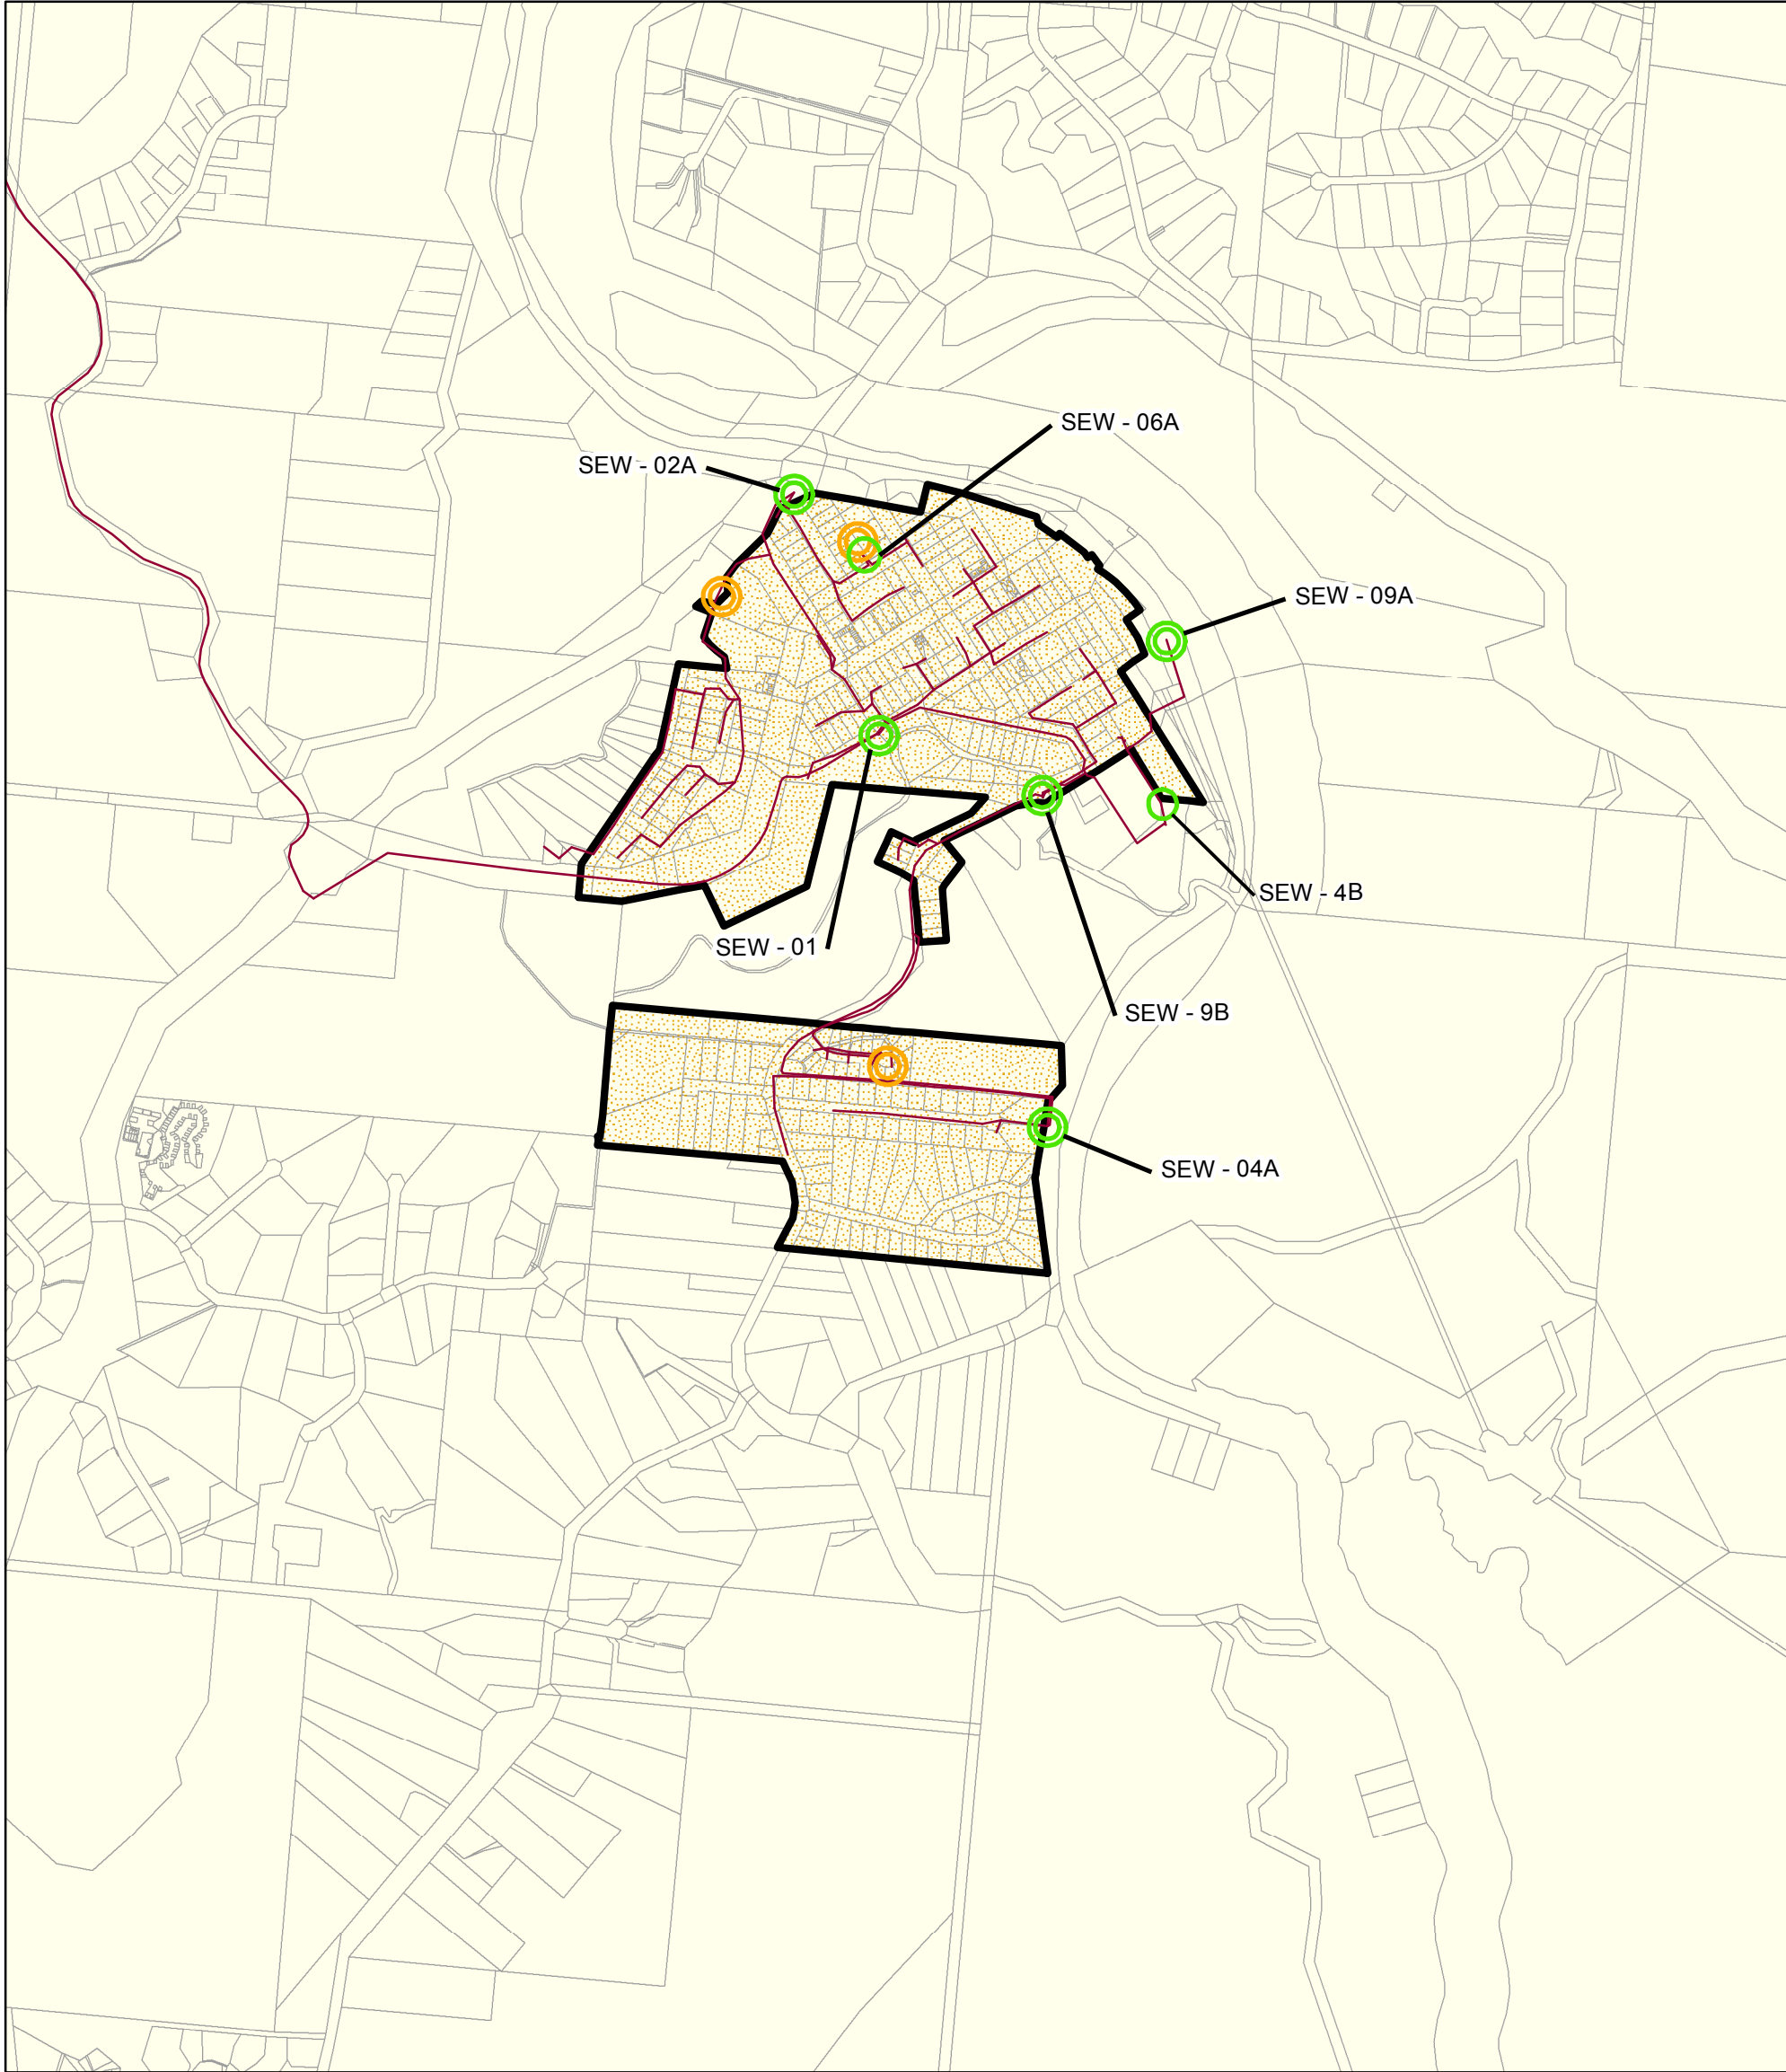

GDA 1994 MGA Zone 55



Scale 1:12,500

A3

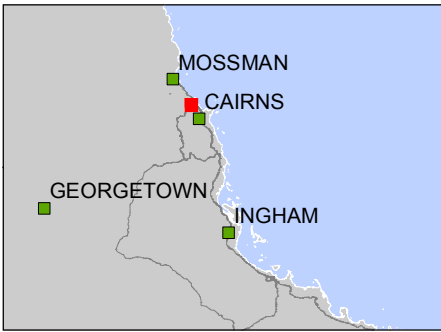

- Legend**
- Proposed Works
 - Existing Sewer Pump Station
 - Existing Sewer
 - Priortiy Infrastructure Area
 - Service Catchment
 - Cadastre


Jacobs does not warrant that this document is definitive nor free of errors and does not accept liability for any loss caused or arising from reliance upon information provided herein.

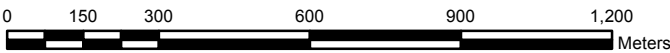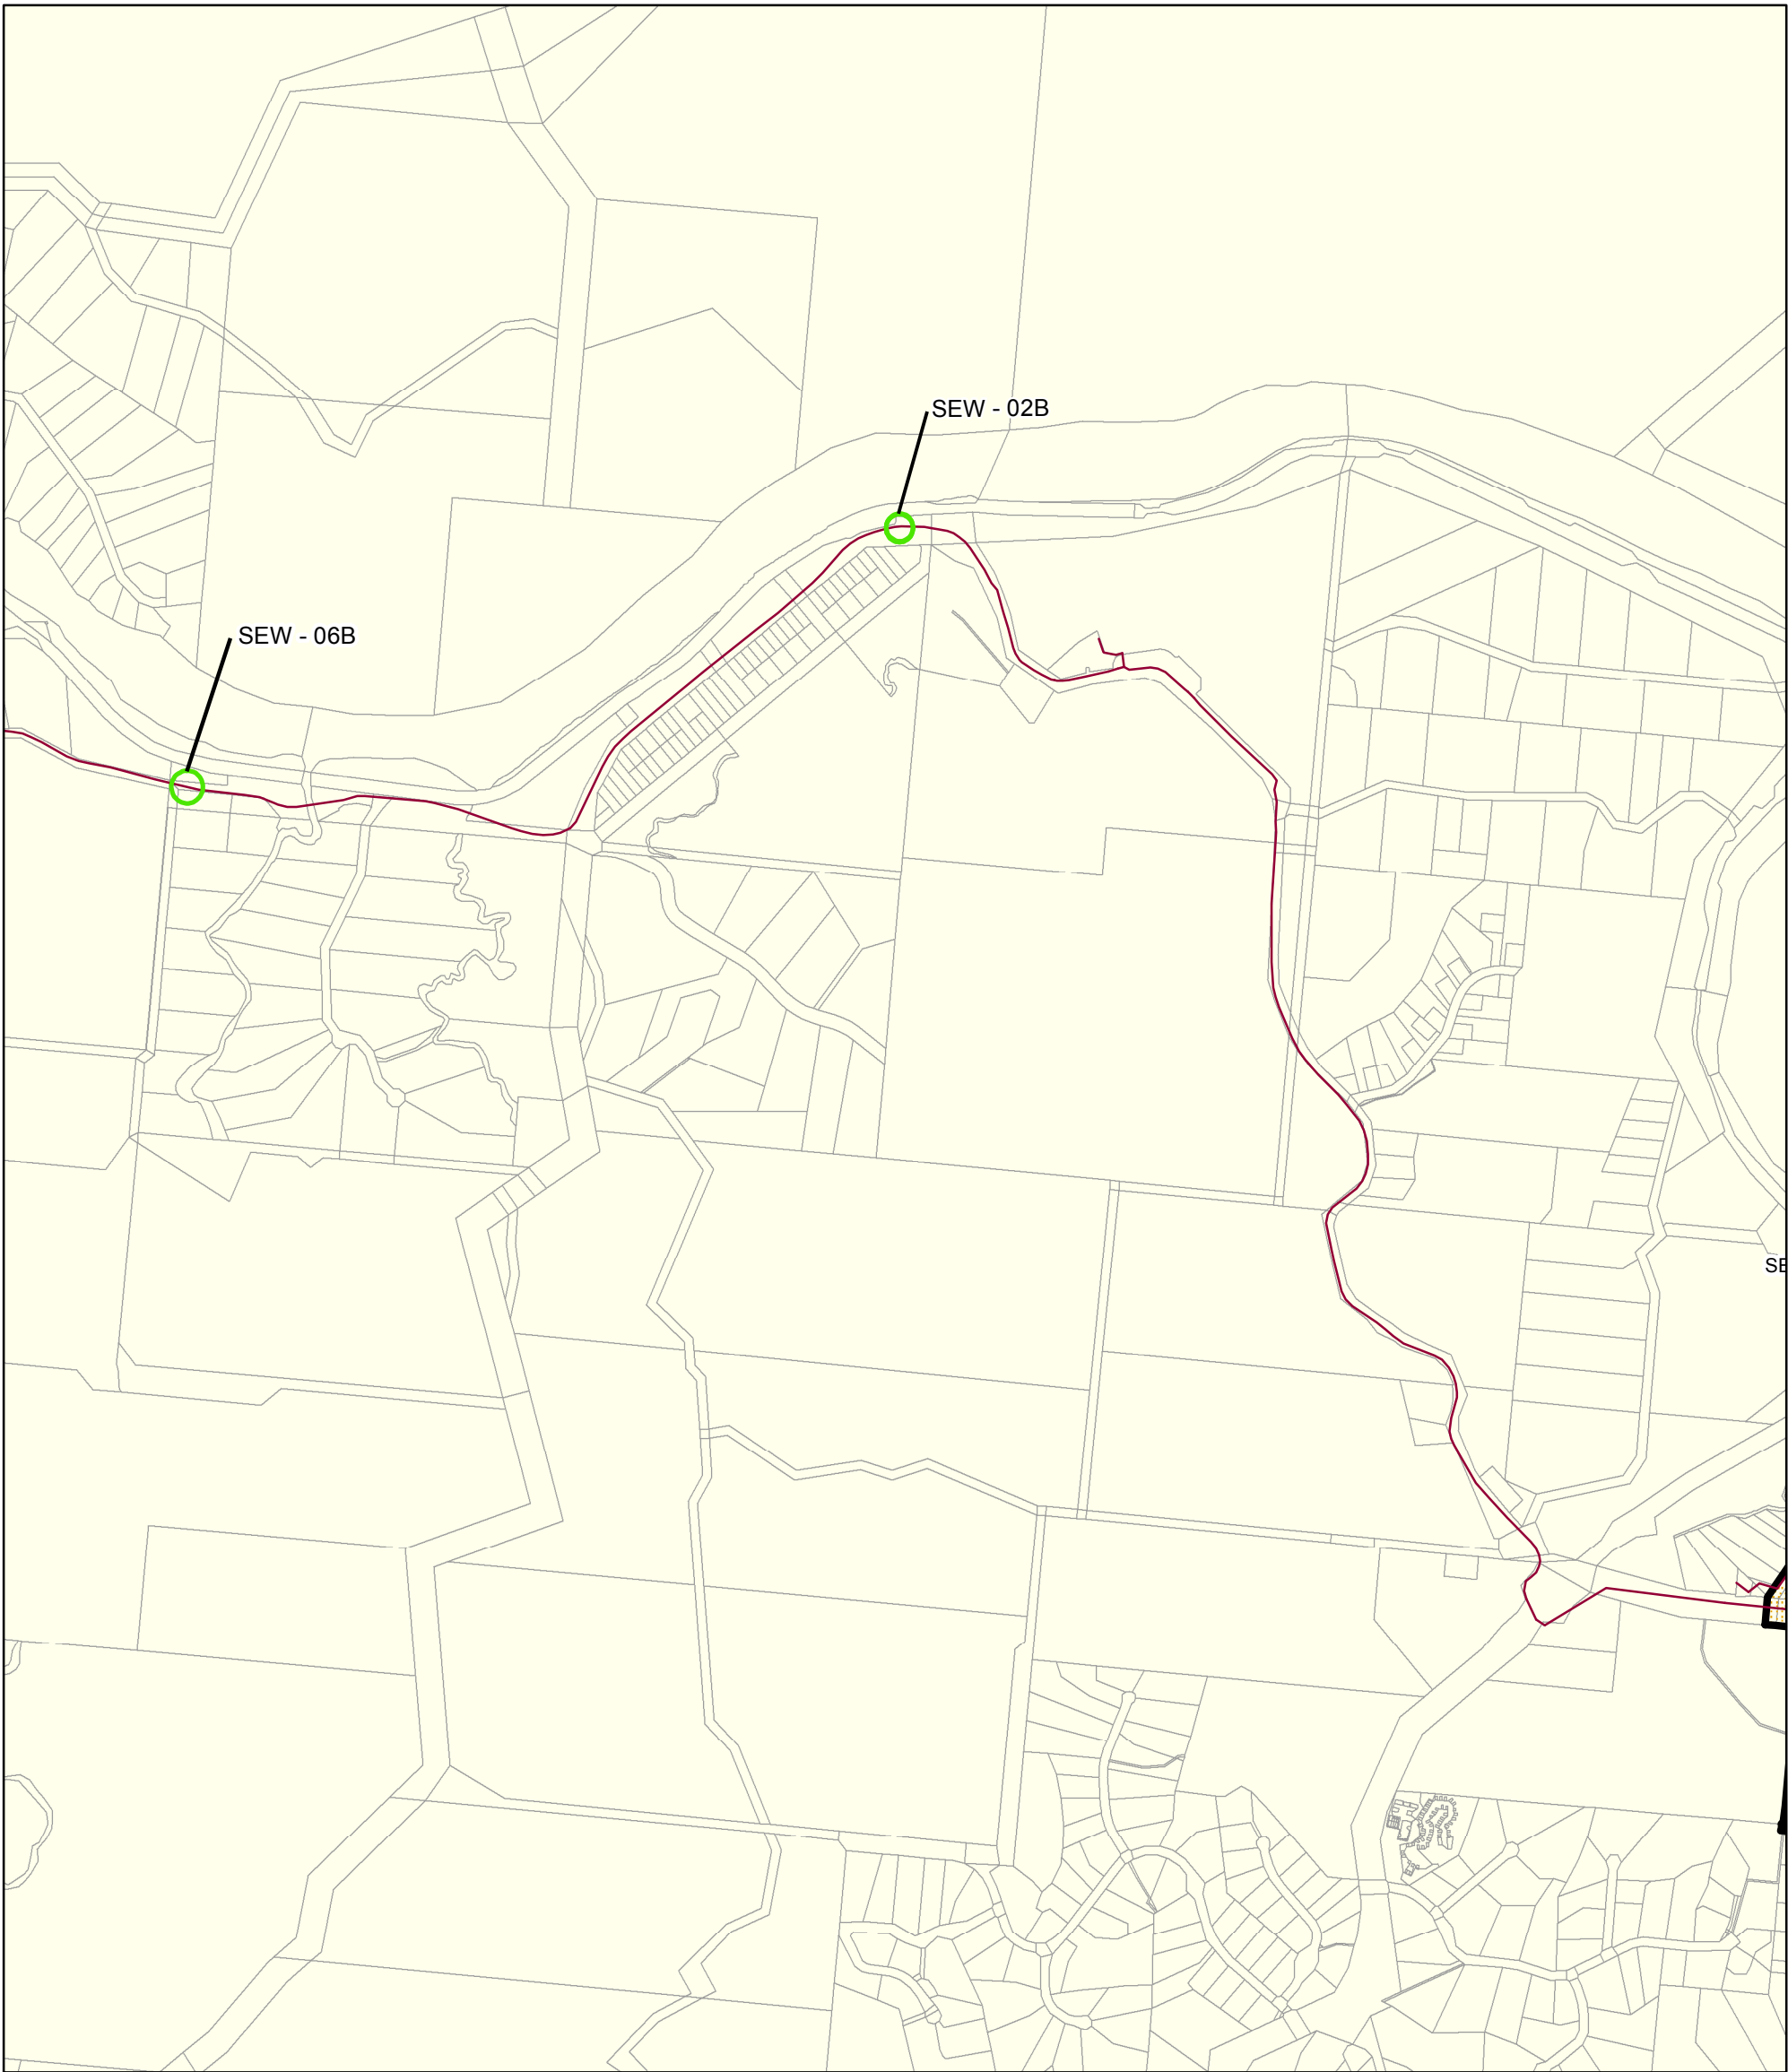

GDA 1994 MGA Zone 55

Scale 1:15,000

A3

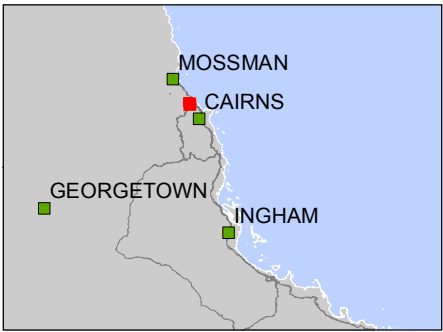

- Legend**
- Proposed Works
 - Existing Sewer Pump Station
 - Existing Sewer
 - Priortiy Infrastructure Area
 - Service Catchment
 - Cadastre

Jacobs does not warrant that this document is definitive nor free of errors and does not accept liability for any loss caused or arising from reliance upon information provided herein.