



AIRSIDE ACCESS RAMP PLAN
SCALE 1:200

NOTES

1. CONCRETE IS TO BE N25 min. IN ACCORDANCE WITH AS1379 AND AS3600
2. ALL CONCRETE TO BR BROOM FINISHED
3. SUBGRADE TO BE COMPACTED TO 98% STANDARD
4. ALL DIMENSIONS IN MILLIMETRES U.N.O.

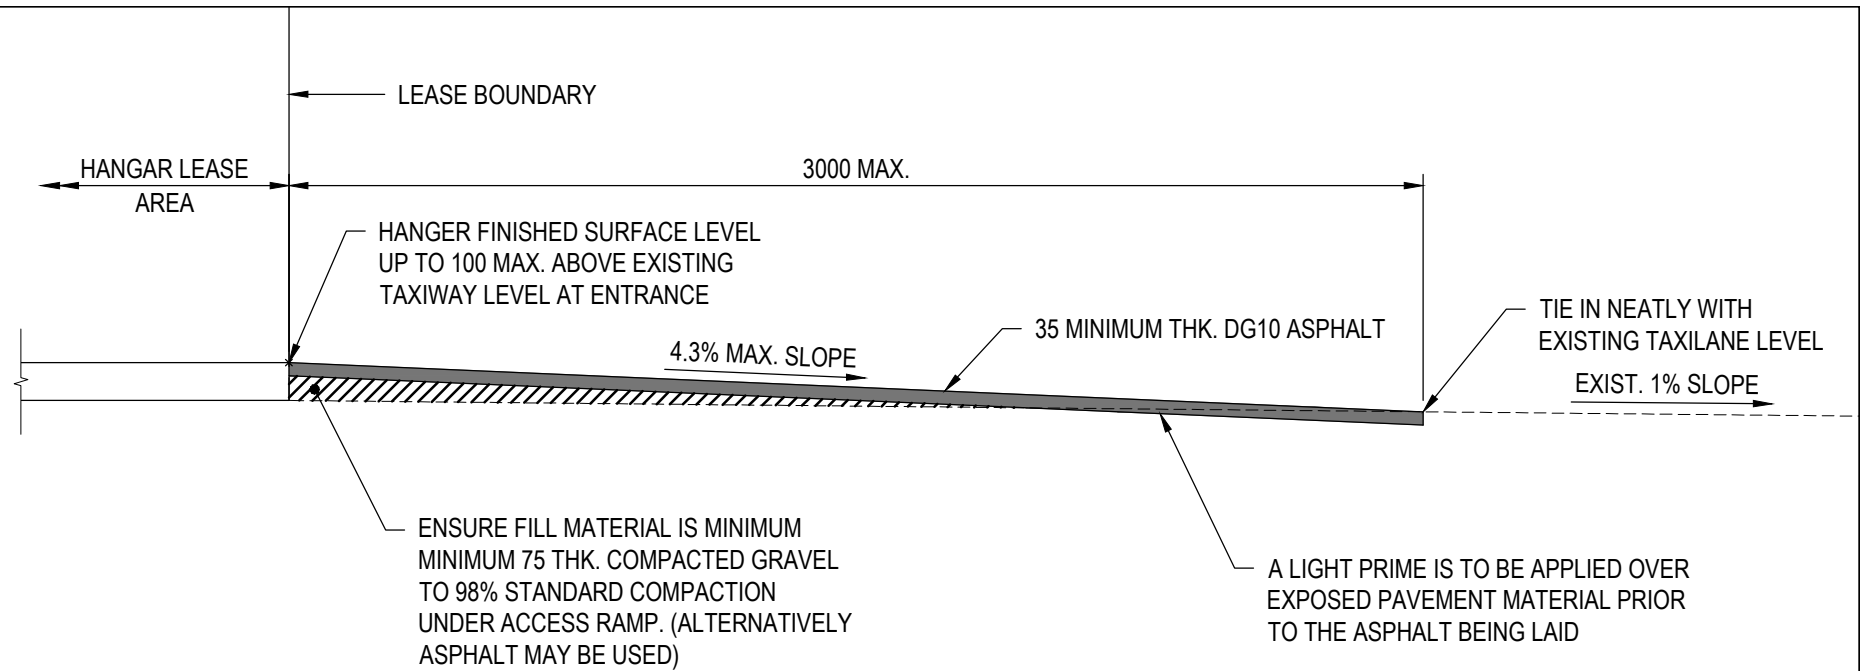

SECTION A
AIRSIDE ACCESS RAMP - ASPHALT OPTION
SCALE 1:20

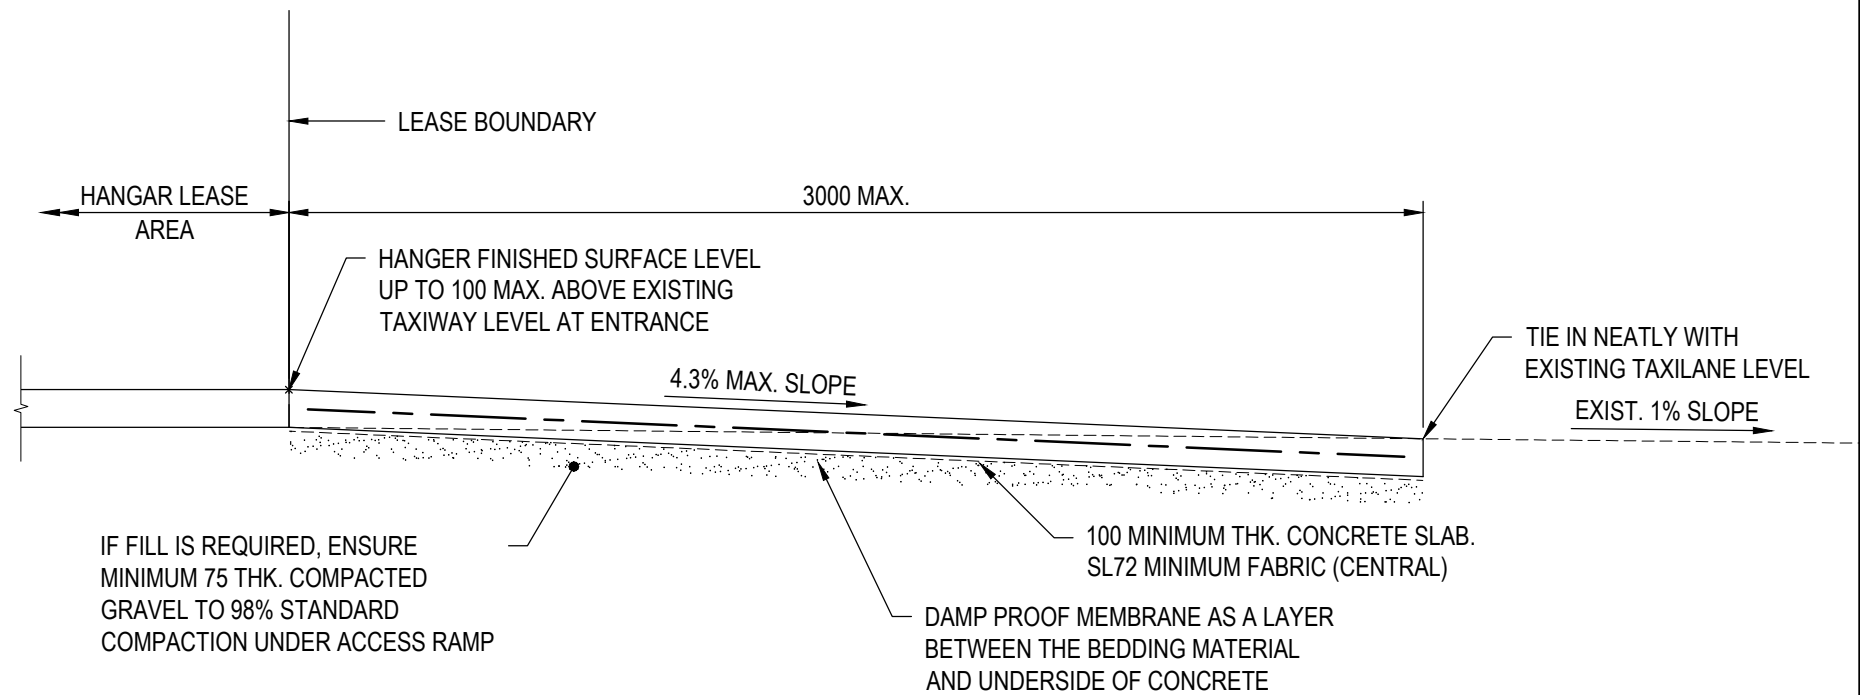

SECTION A
AIRSIDE ACCESS RAMP - CONCRETE OPTION
SCALE 1:20

No.	REVISIONS	SIGN	DATE
A	ORIGINAL ISSUE		11/12/20

DISCLAIMER
The authors and sponsoring organisations shall have no liability or responsibility to the user or any other person or entity with respect to any liability, loss or damage caused or alleged to be caused, directly or indirectly, by the adoption and use of these Standard Drawings including, but not limited to, any interruption of service, loss of business or anticipatory profits, or consequential damages resulting from the use of these Standard Drawings. Persons must not rely on these Standard Drawings as the equivalent of, or a substitute for, project-specific design and assessment by an appropriately qualified professional.

MAREEBA SHIRE COUNCIL
11-15 Kowa Street, Mareeba QLD 4880
PO Box 154, Mareeba QLD 4880
P: 1300 308 461 F: 07 4092 3323
Email: info@msc.qld.gov.au
Web: www.msc.qld.gov.au

AIRPORT HANGAR ACCESS RAMP

Standard Drawing
S1000

A				
---	--	--	--	--