


Easement Q on SP265014 to be surrendered.

Area of new road  
1.161 ha



**DEVELOPMENT PLAN**  
 Plan of Lots 114, 213 – 216,  
 247 – 253 & 332 – 359  
 Cancelling Lot 114 on SP265014

LOCAL GOVERNMENT: MSC  
 LOCALITY: Mareeba  
 Scale 1:2500  
 Reference: 8186  
 Lot Layout – 16.07.2020

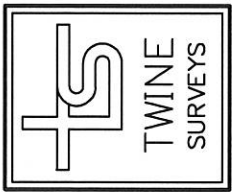

TWINE SURVEYS PTY LTD  
 36 Mabel Street, Atherton QLD 4883  
 PO Box 146, Atherton QLD 4883  
 P: 07 4091 1303  
 E: info@twinesurveys.com.au

ADDITIONAL SHEET

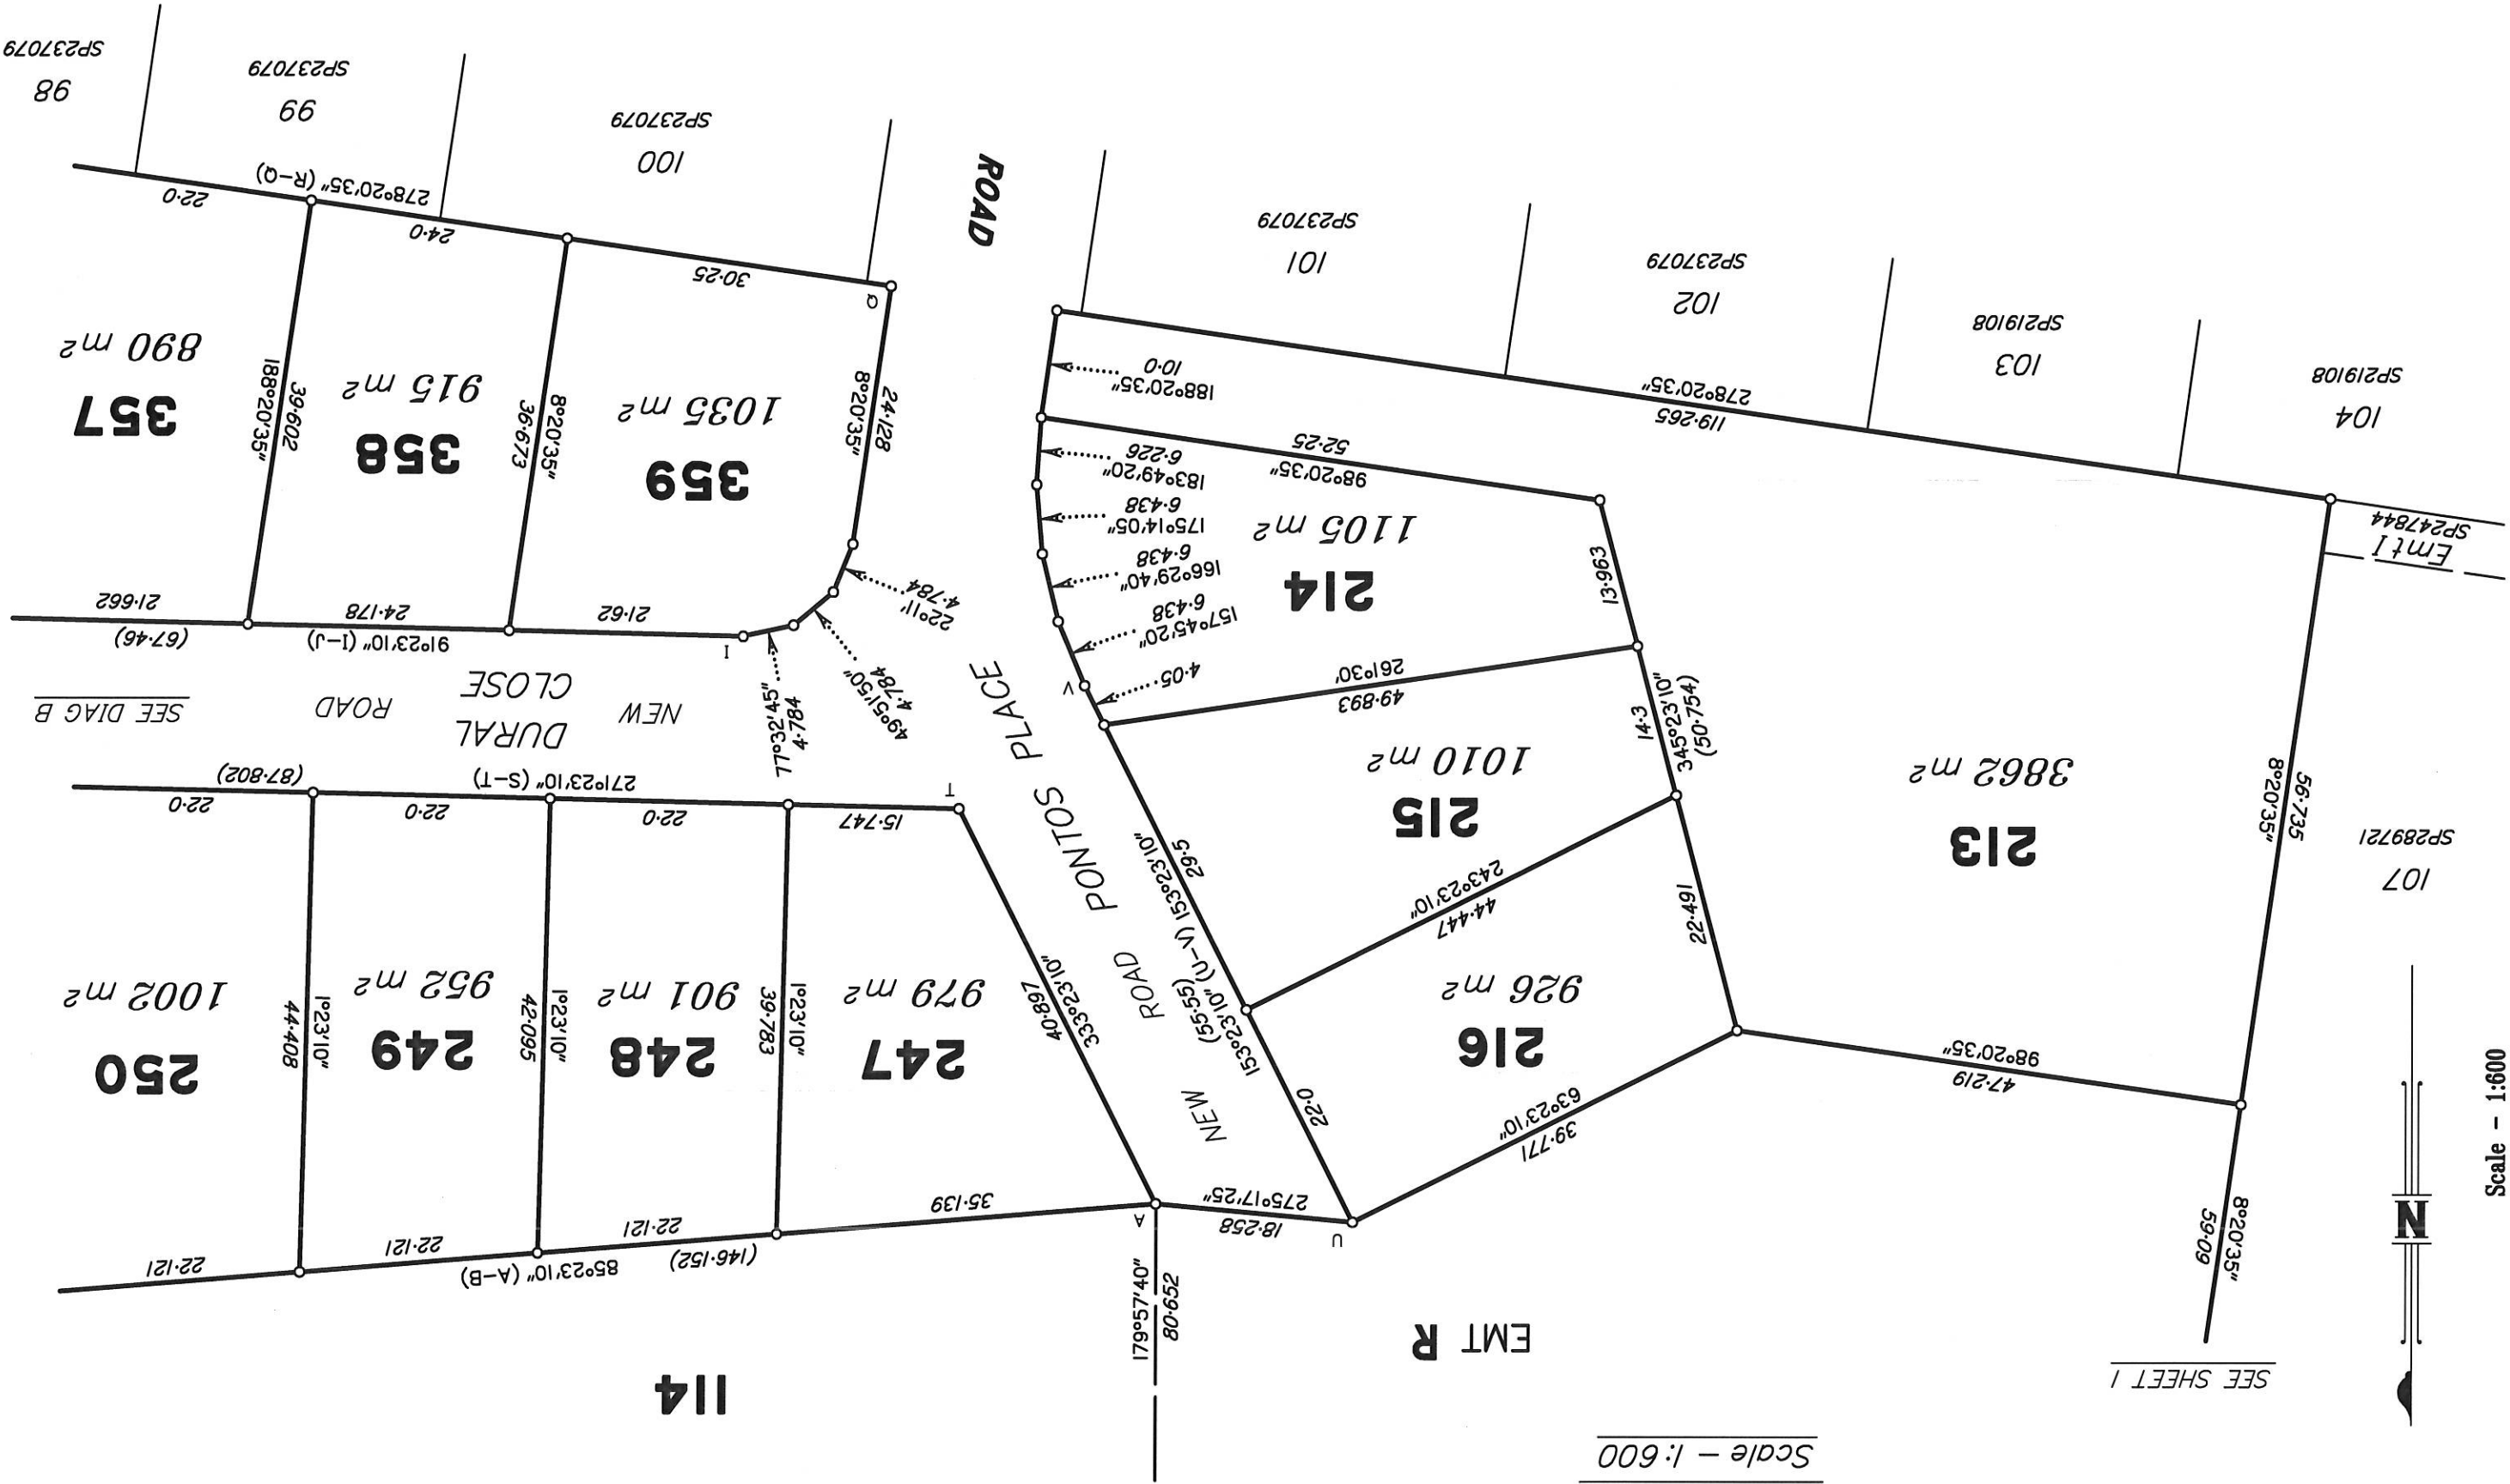


DIAGRAM A  
Scale - 1:600

SEE SHEET 1




Scale - 1:600

0 30 60 

ADDITIONAL SHEET

DIAGRAM B  
Scale - 1:600

114

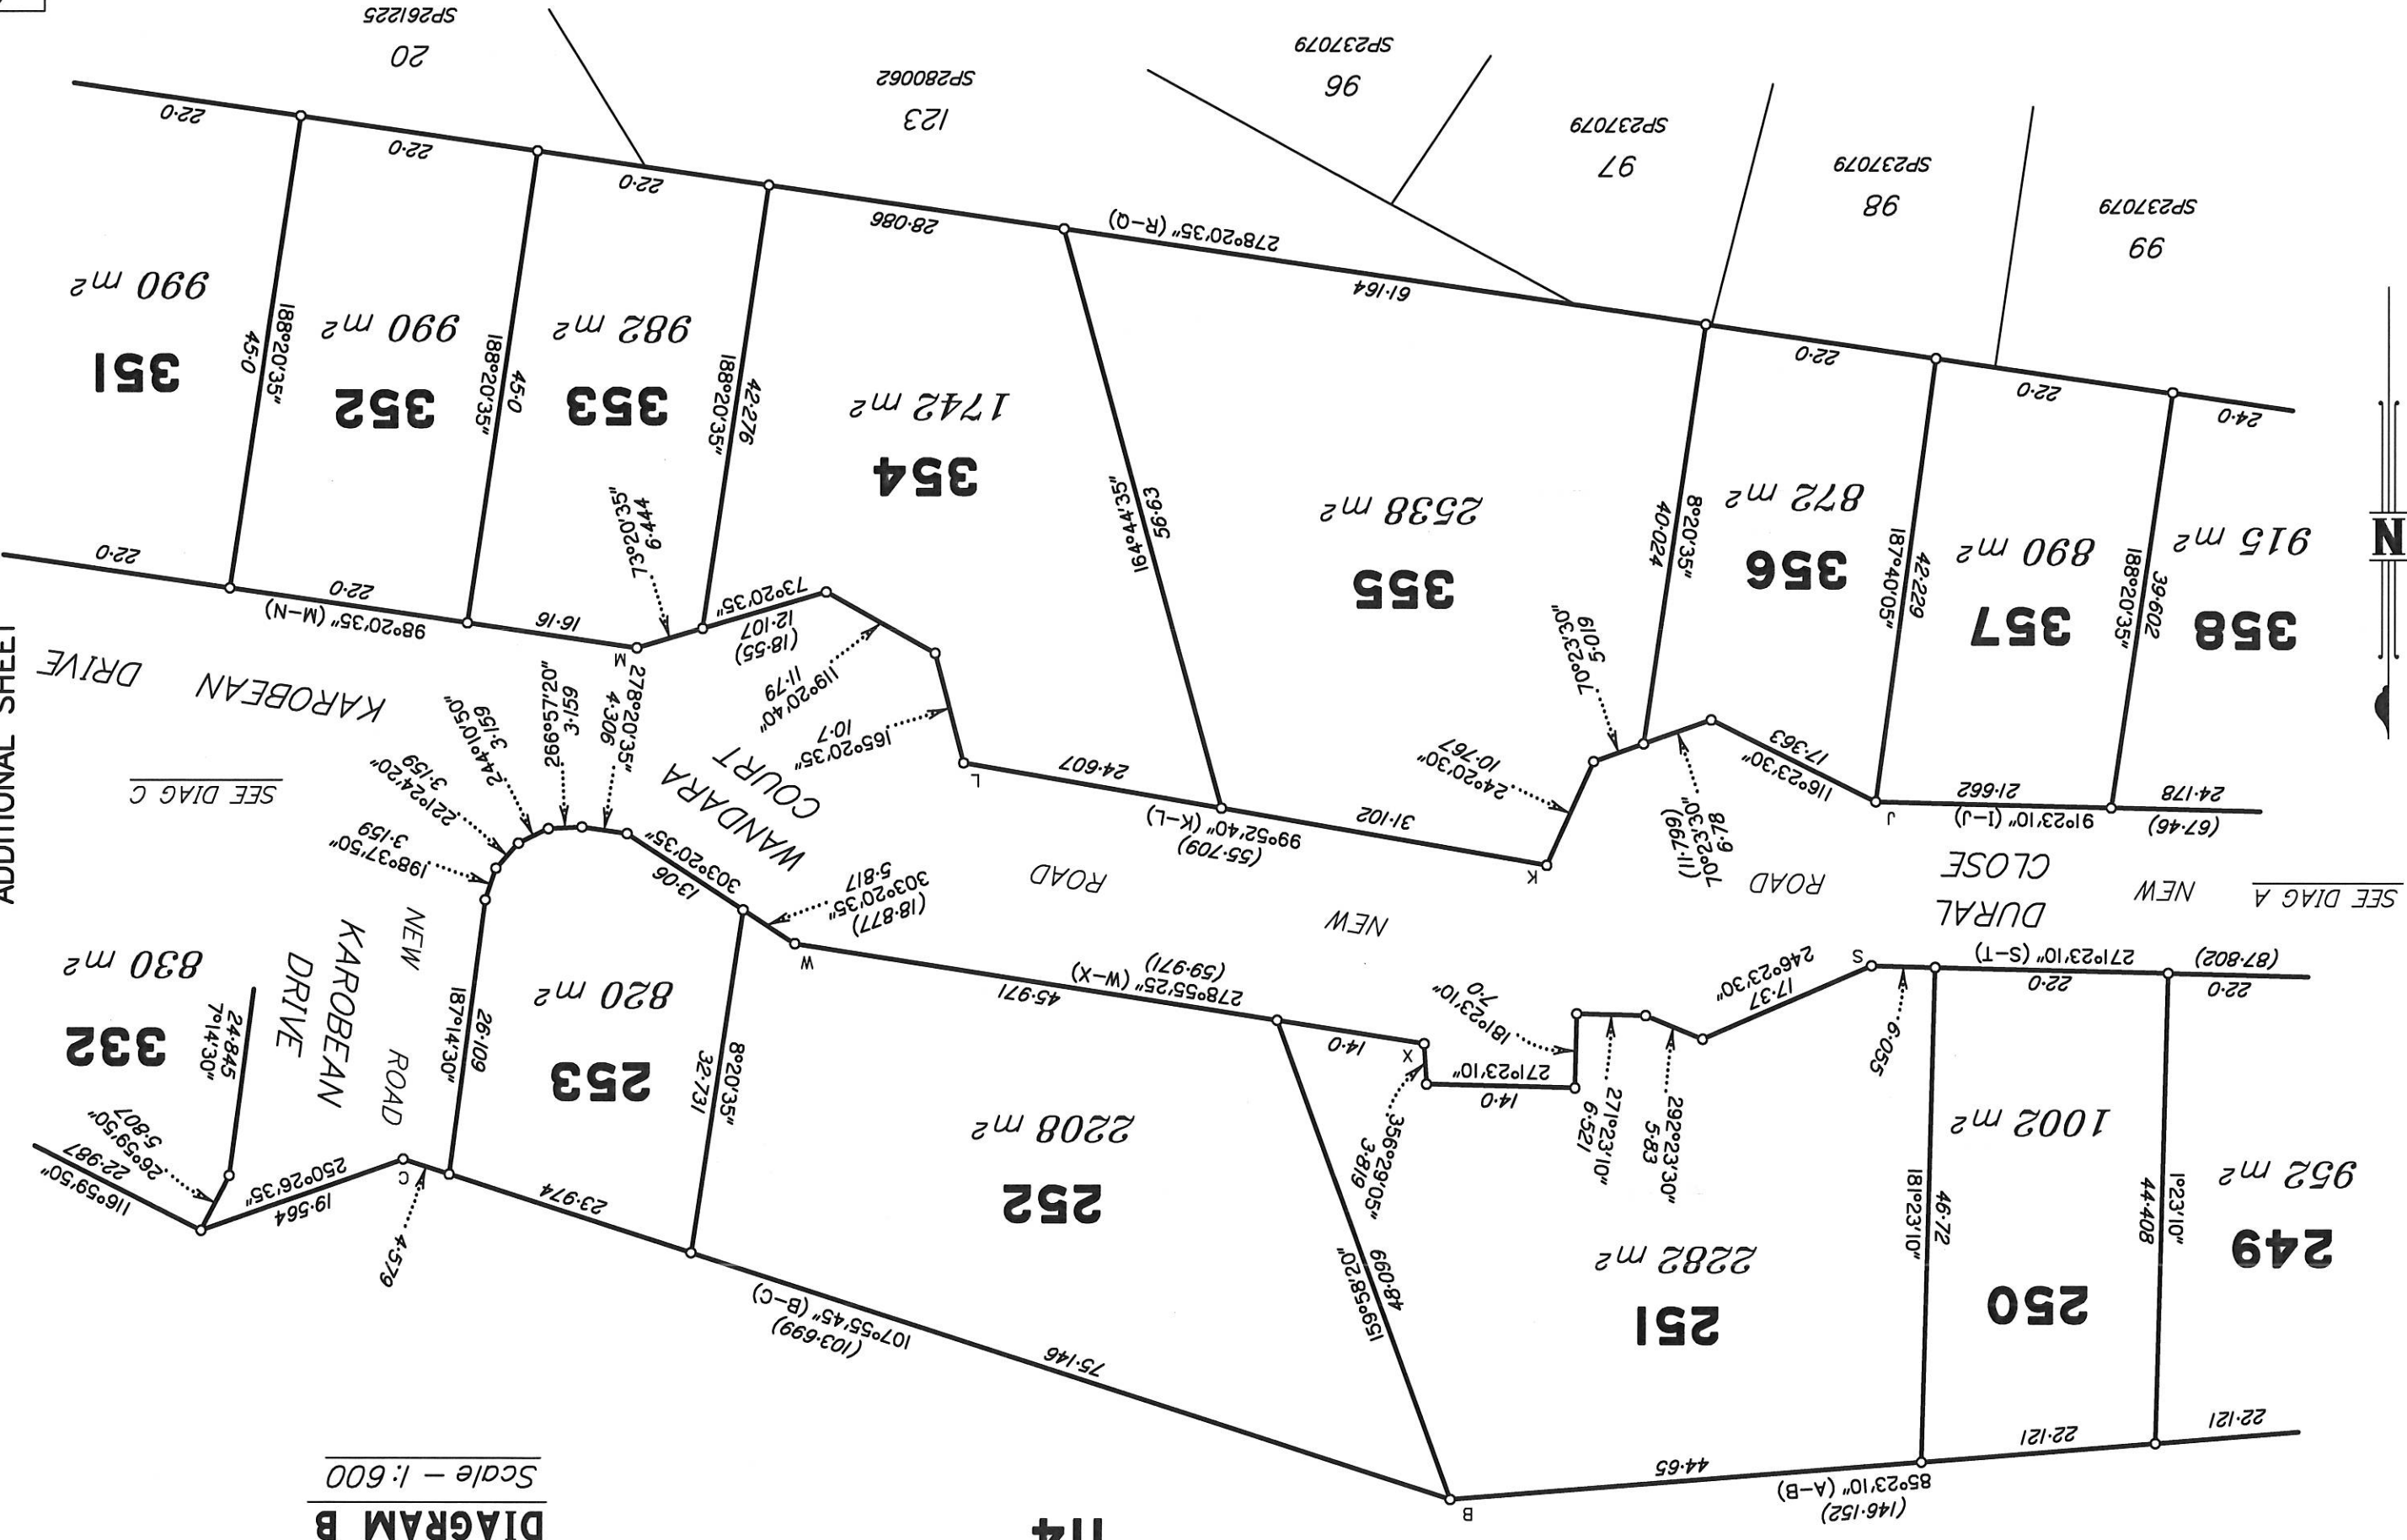

Scale - 1:600

0  
100  
200  
300  
400  
500  
600  
700  
800  
900  
1000

ADDITIONAL SHEET

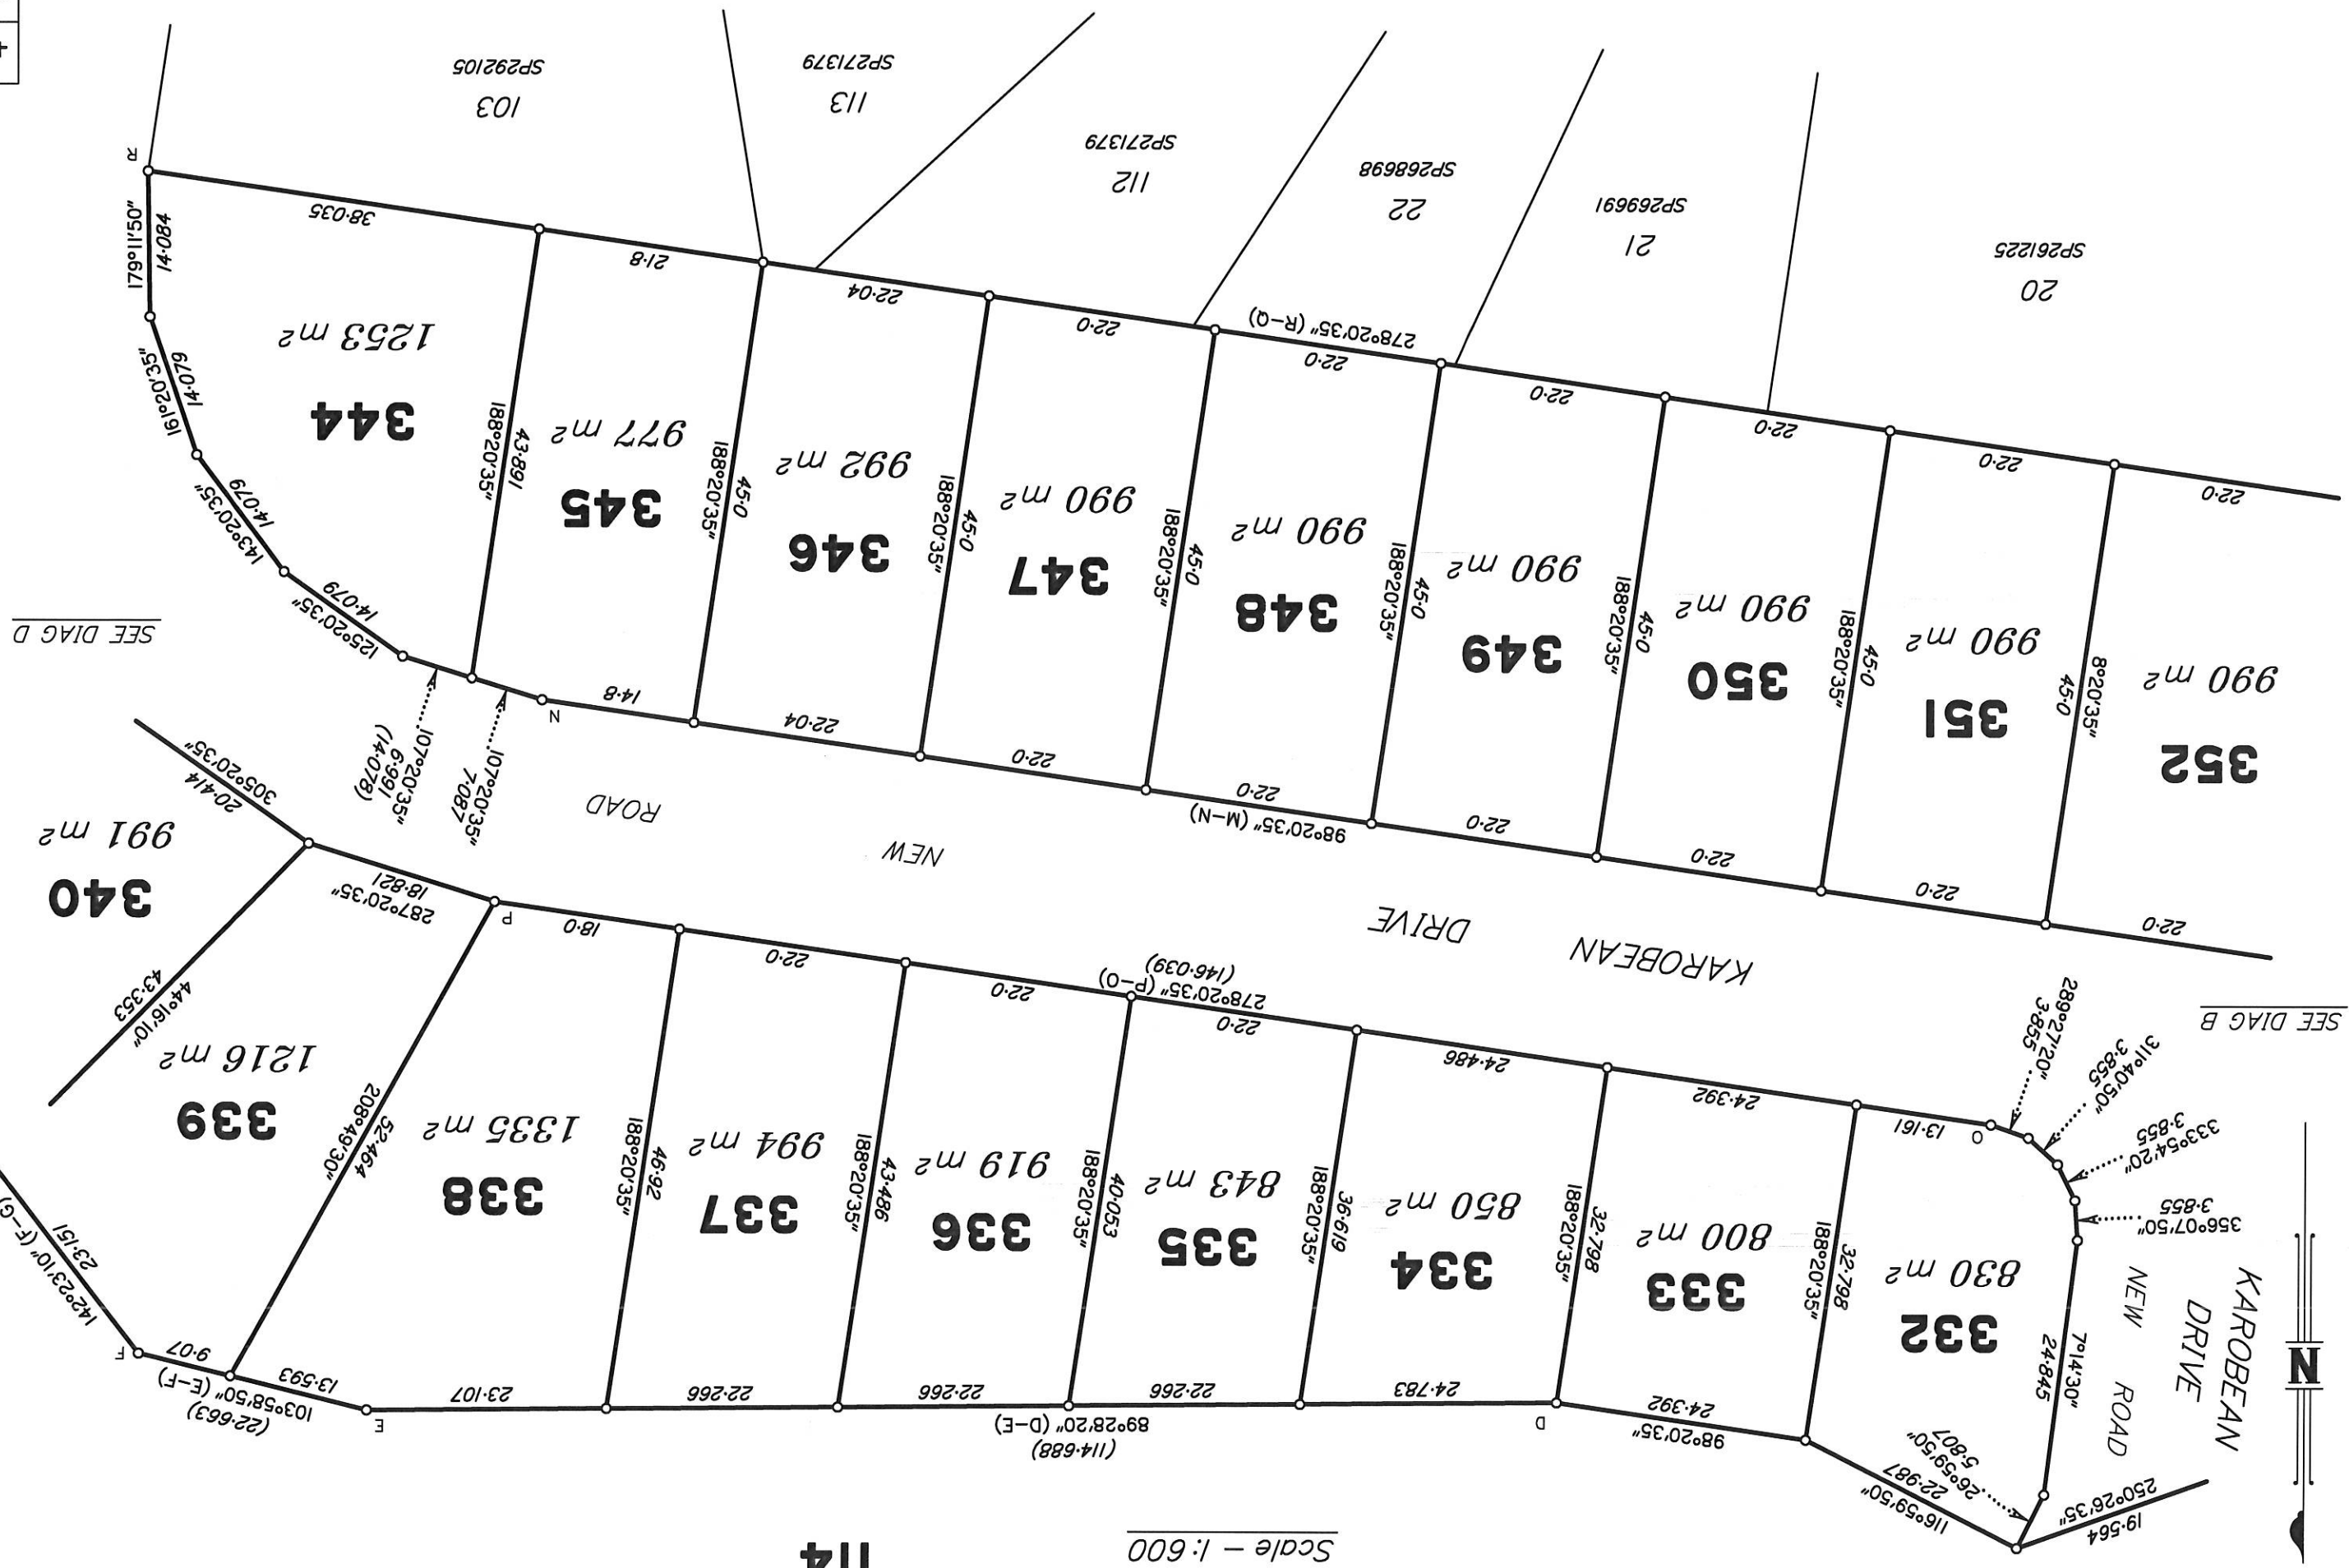


DIAGRAM C  
Scale - 1:600

114




Scale - 1:600

0 10 20 30 40 50 60 70 80 90 100

SEE DIAG D

SEE DIAG B

SEE SHEET 1

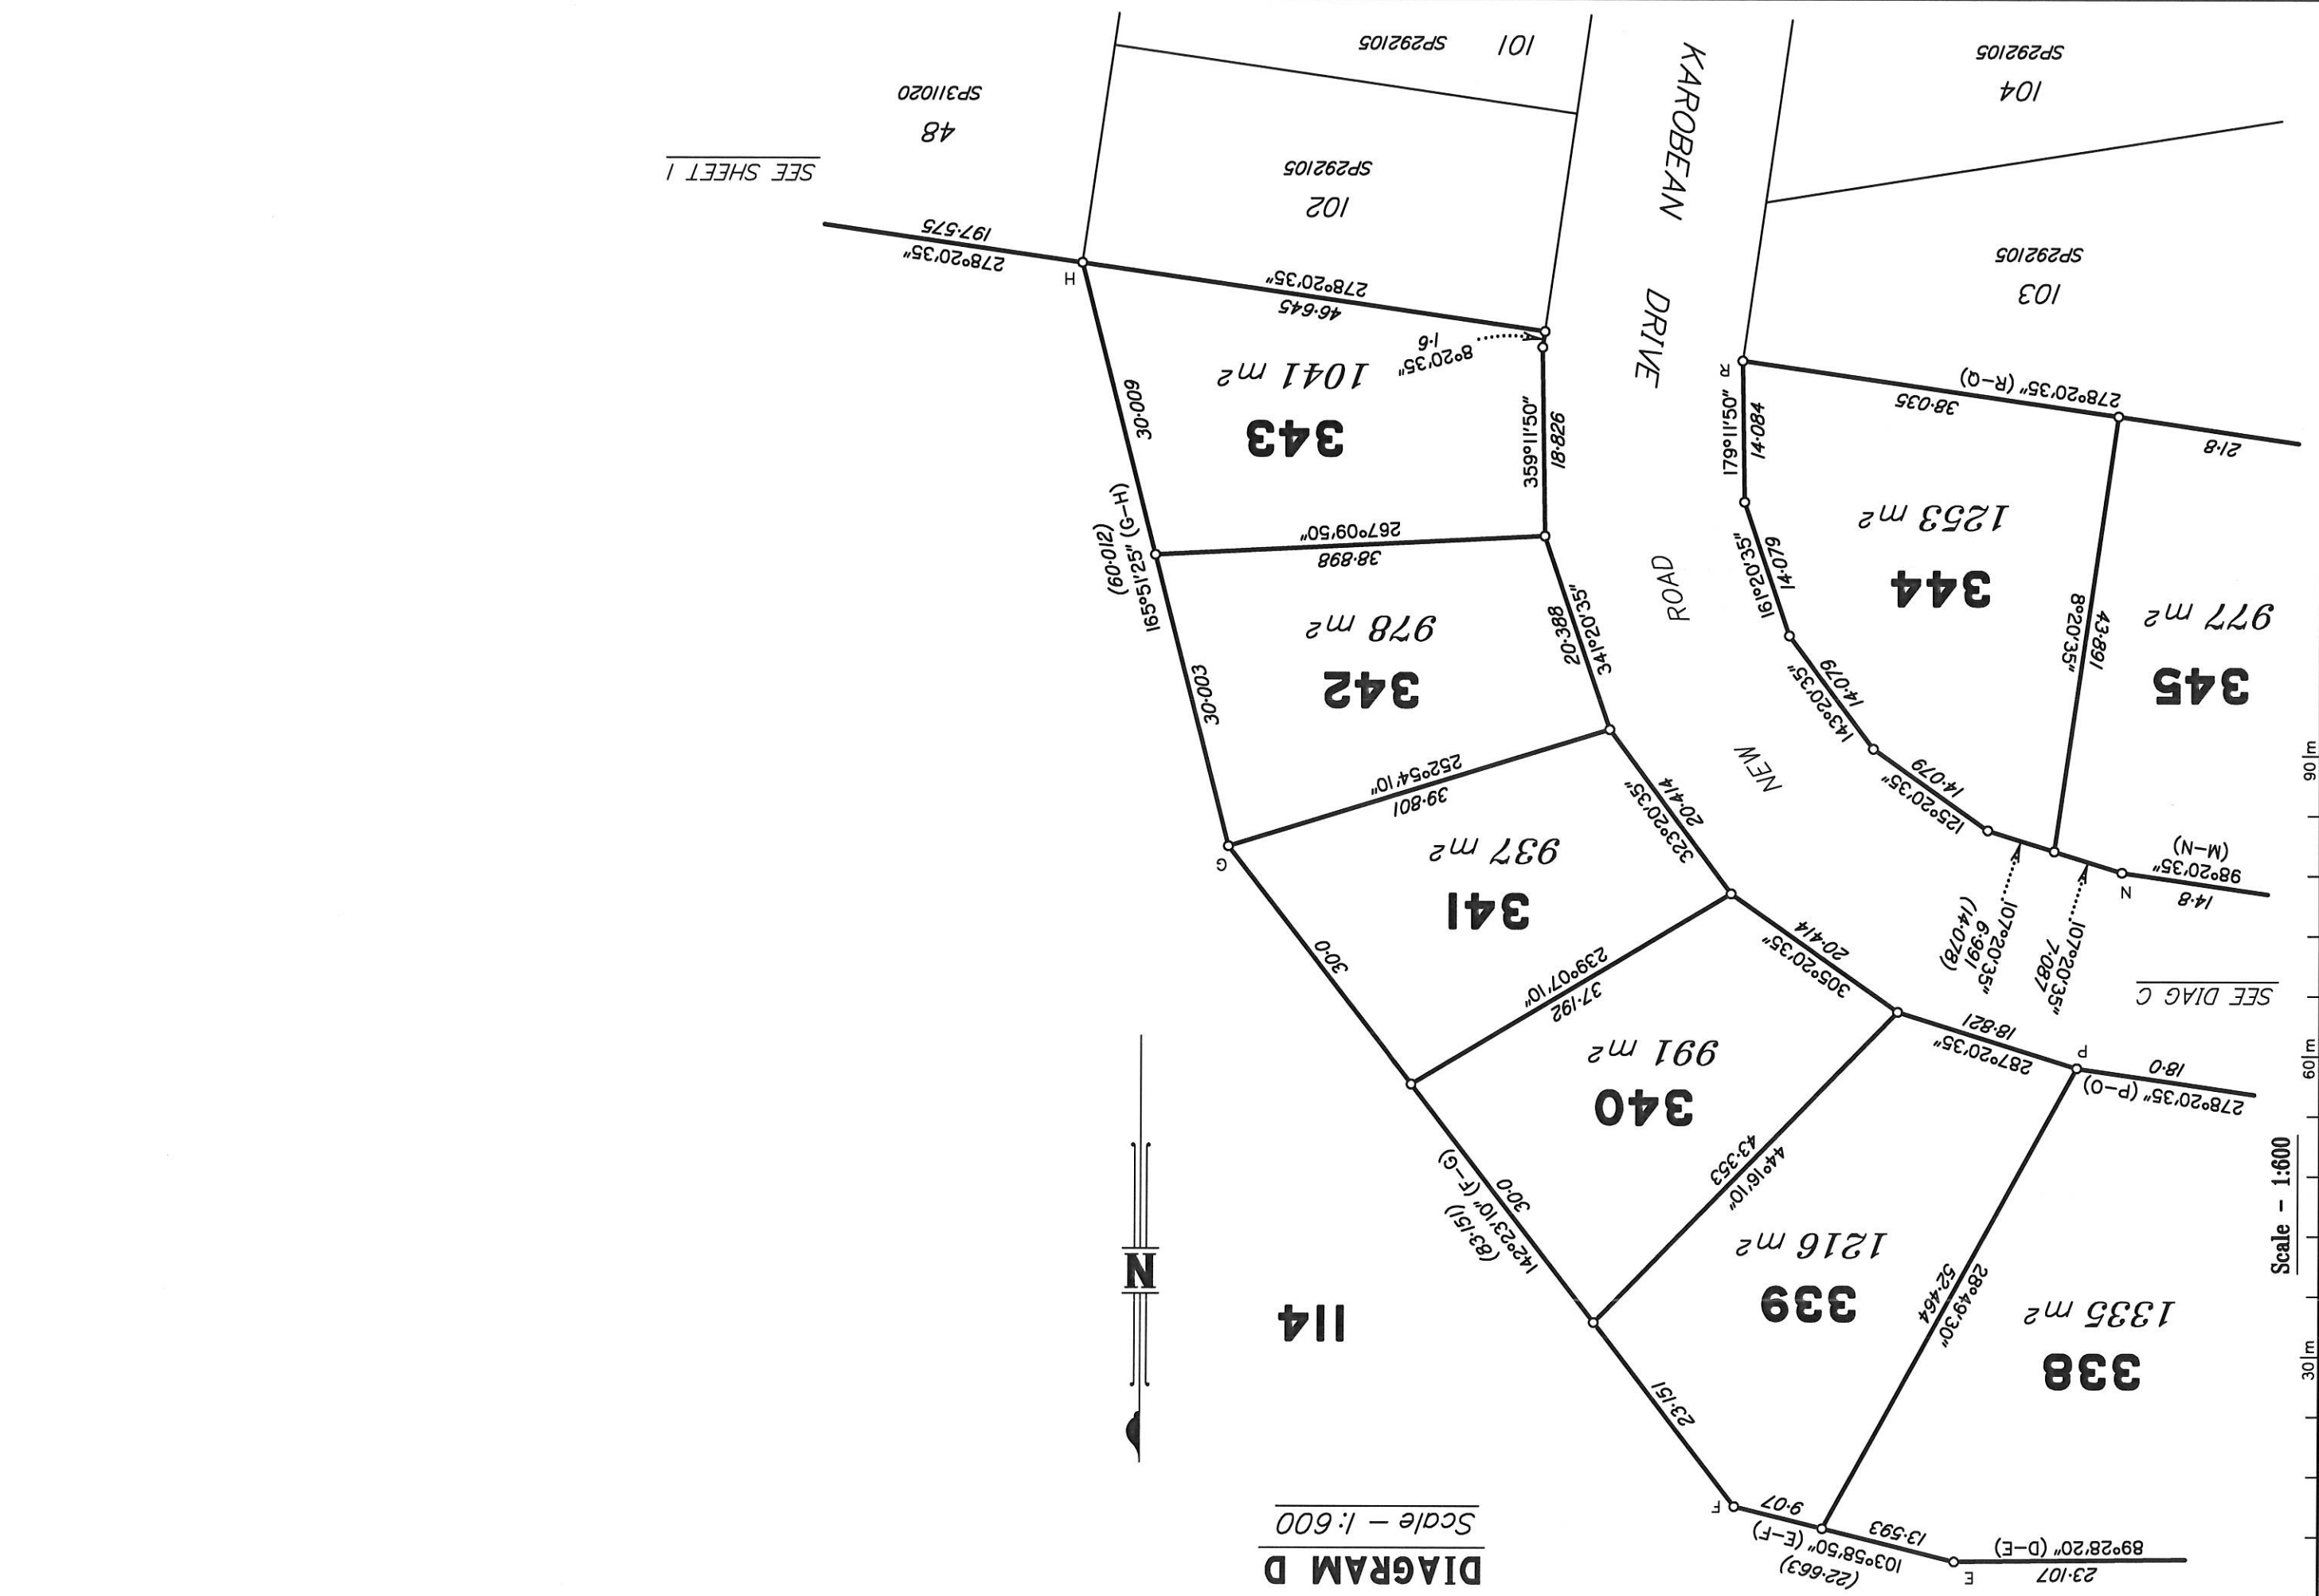

Scale - 1:600

0 30 60 90 m