

Change application form

Planning Act Form 5 (version 1.2 effective 7 February 2020) made under Section 282 of the Planning Act 2016.

This form is to be used for a change application made under section 78 of the *Planning Act 2016*. It is important when making a change application to be aware of whether the application is for a minor change that will be assessed under section 81 of the *Planning Act 2016* or for an other change that will be assessed under section 82 of the *Planning Act 2016*.

An applicant must complete all parts of this form, and provide any supporting information that the form identifies as being required to accompany the change application, unless stated otherwise. Additional pages may be attached if there is insufficient space on the form to complete any part.

Note: All terms used in this form have the meaning given under the *Planning Act 2016*, the *Planning Regulation 2017*, or the *Development Assessment Rules (DA Rules)*.

PART 1 – APPLICANT DETAILS

1) Applicant details	
Applicant name(s) (individual or company full name)	Basky Pty Ltd ATF Basky Investment Trust
Contact name (only applicable for companies)	Brett Stevenson
Postal address (P.O. Box or street address)	P.O.Box 15
Suburb	Palm Cove
State	QLD
Postcode	4859
Country	Australia
Email address (non-mandatory)	basky.brett@gmail.com
Mobile number (non-mandatory)	0412 772 741
Applicant's reference number(s) (if applicable)	

2) Owner's consent - Is written consent of the owner required for this change application?

Note: Section 79(1A) of the *Planning Act 2016* states the requirements in relation to owner's consent.

- Yes – the written consent of the owner(s) is attached to this change application
 No

PART 2 – LOCATION DETAILS

3) Location of the premises (complete 3.1 or 3.2), and 3.3) as applicable)

3.1) Street address and lot on plan

- Street address **AND** lot on plan (all lots must be listed), **or**
 Street address **AND** lot on plan for an adjoining or adjacent property of the premises (appropriate for development in water but adjoining or adjacent to land e.g. jetty, pontoon. All lots must be listed).

a)	Unit No.	Street No.	Street Name and Type	Suburb
			Antonio Drive	Mareeba
	Postcode	Lot No.	Plan Type and Number (e.g. RP, SP)	Local Government Area(s)
		2	SP298397	Mareeba Shire
b)	Unit No.	Street No.	Street Name and Type	Suburb
	Postcode	Lot No.	Plan Type and Number (e.g. RP, SP)	Local Government Area(s)



**Queensland
Government**

3.2) Coordinates of premises (appropriate for development in remote areas, over part of a lot or in water not adjoining or adjacent to land e.g. channel dredging in Moreton Bay)

Note: Place each set of coordinates in a separate row.

<input type="checkbox"/> Coordinates of premises by longitude and latitude				
Longitude(s)	Latitude(s)	Datum		Local Government Area(s) (if applicable)
		<input type="checkbox"/> WGS84 <input type="checkbox"/> GDA94 <input type="checkbox"/> Other: <input type="text"/>		
<input type="checkbox"/> Coordinates of premises by easting and northing				
Easting(s)	Northing(s)	Zone Ref.	Datum	Local Government Area(s) (if applicable)
		<input type="checkbox"/> 54 <input type="checkbox"/> 55 <input type="checkbox"/> 56	<input type="checkbox"/> WGS84 <input type="checkbox"/> GDA94 <input type="checkbox"/> Other: <input type="text"/>	

3.3) Additional premises

Additional premises are relevant to the original development approval and the details of these premises have been attached in a schedule to this application

Not required

PART 3 – RESPONSIBLE ENTITY DETAILS

4) Identify the responsible entity that will be assessing this change application

Note: see section 78(3) of the Planning Act 2016

Mareeba Shire Council

PART 4 – CHANGE DETAILS

5) Provide details of the existing development approval subject to this change application

Approval type	Reference number	Date issued	Assessment manager/approval entity
<input checked="" type="checkbox"/> Development permit <input type="checkbox"/> Preliminary approval	RAL/20/0012	20/01/2021	Mareeba Shire Council
<input type="checkbox"/> Development permit <input type="checkbox"/> Preliminary approval			

6) Type of change proposed

6.1) Provide a brief description of the changes proposed to the development approval (e.g. changing a development approval for a five unit apartment building to provide for a six unit apartment building):

Change from 27 residential lots to 21 larger lots and request for 3-year extension.

6.2) What type of change does this application propose?

Minor change application – proceed to Part 5

Other change application – proceed to Part 6

PART 5 – MINOR CHANGE APPLICATION REQUIREMENTS

7) Are there any affected entities for this change application		
<input checked="" type="checkbox"/> No – proceed to Part 7 <input type="checkbox"/> Yes – list all affected entities below and proceed to Part 7 Note: section 80(1) of the Planning Act 2016 states that the person making the change application must give notice of the proposal and the details of the change to each affected entity as identified in section 80(2) of the Planning Act 2016.		
Affected entity	Pre-request response provided? (where a pre-request response notice for the application has been given, a copy of the notice must accompany this change application)	Date notice given (where no pre-request response provided)
	<input type="checkbox"/> No <input type="checkbox"/> Yes – pre-request response is attached to this change application	
	<input type="checkbox"/> No <input type="checkbox"/> Yes – pre-request response is attached to this change application	
	<input type="checkbox"/> No <input type="checkbox"/> Yes – pre-request response is attached to this change application	

PART 6 – OTHER CHANGE APPLICATION REQUIREMENTS

Note: To complete this part it will be necessary for you to complete parts of DA Form 1 – Development application details and in some instances parts of DA Form 2 – Building work details, as mentioned below. These forms are available at <https://planning.dsdmip.qld.gov.au>.

8) Location details - Are there any additional premises included in this change application that were not part of the original development approval?
<input type="checkbox"/> No <input type="checkbox"/> Yes

9) Development details
9.1) Is there any change to the type of development, approval type, or level of assessment in this change application?
<input type="checkbox"/> No <input type="checkbox"/> Yes – the completed Sections 1 and 2 of Part 3 (Development details) of DA Form 1 – Development application details as these sections relate to the new or changed aspects of development are provided with this application.
9.2) Does the change application involve building work?
<input type="checkbox"/> No <input type="checkbox"/> Yes – the completed Part 5 (Building work details) of DA Form 2 – Building work details as it relates to the change application is provided with this application.

10) Referral details – Does the change application require referral for any referral requirements?
Note: The application must be referred to each referral agency triggered by the change application as if the change application was the original development application including the proposed change.
<input type="checkbox"/> No <input type="checkbox"/> Yes – the completed Part 5 (Referral details) of DA Form 1 – Development application details as it relates to the change application is provided with this application. Where referral is required for matters relating to building work the Referral checklist for building work is also completed.

11) Information request under Part 3 of the DA Rules
<input type="checkbox"/> I agree to receive an information request if determined necessary for this change application <input type="checkbox"/> I do not agree to accept an information request for this change application Note: By not agreeing to accept an information request I, the applicant, acknowledge:

- that this change application will be assessed and decided based on the information provided when making this change application and the assessment manager and any referral agencies relevant to the change application are not obligated under the DA Rules to accept any additional information provided by the applicant for the change application unless agreed to by the relevant parties
 - Part 3 of the DA Rules will still apply if the application is an application listed under section 11.3 of the DA Rules.
- Further advice about information requests is contained in the [DA Forms Guide: Forms 1 and 2](#).

12) Further details

- Part 7 of *DA Form 1 – Development application details* is completed as if the change application was a development application and is provided with this application.

PART 7 – CHECKLIST AND APPLICANT DECLARATION

13) Change application checklist

I have identified the:

- responsible entity in 4); and Yes
- for a minor change, any affected entities; and
- for an other change all relevant referral requirement(s) in 10)

Note: See the *Planning Regulation 2017* for referral requirements

- For an other change application, the relevant sections of [DA Form 1 – Development application details](#) have been completed and is attached to this application Yes
 Not applicable

- For an other change application, where building work is associated with the change application, the relevant sections of [DA Form 2 – Building work details](#) have been completed and is attached to this application Yes
 Not applicable

- Supporting information addressing any applicable assessment benchmarks is attached to this application Yes
- Note:** This includes any templates provided under 23.6 and 23.7 of *DA Form 1 – Development application details* that are relevant as a result of the change application, a planning report and any technical reports required by the relevant categorising instrument(s) (e.g. the local government planning scheme, State Planning Policy, State Development Assessment Provisions). For further information, see [DA Forms Guide: Planning report template](#).

- Relevant plans of the development are attached to this development application Yes
- Note:** Relevant plans are required to be submitted for all relevant aspects of this change application. For further information, see [DA Forms Guide: Relevant plans](#).

14) Applicant declaration

- By making this change application, I declare that all information in this change application is true and correct.
- Where an email address is provided in Part 1 of this form, I consent to receive future electronic communications from the responsible entity and any relevant affected entity or referral agency for the change application where written information is required or permitted pursuant to sections 11 and 12 of the *Electronic Transactions Act 2001*.

Note: It is unlawful to intentionally provide false or misleading information.

Privacy – Personal information collected in this form will be used by the responsible entity and/or chosen assessment manager, any relevant affected entity or referral agency and/or building certifier (including any professional advisers which may be engaged by those entities) while processing, assessing and deciding the change application.

All information relating to this change application may be available for inspection and purchase, and/or published on the assessment manager's and/or referral agency's website.

Personal information will not be disclosed for a purpose unrelated to the *Planning Act 2016*, *Planning Regulation 2017* and the DA Rules except where:

- such disclosure is in accordance with the provisions about public access to documents contained in the *Planning Act 2016* and the *Planning Regulation 2017*, and the access rules made under the *Planning Act 2016* and *Planning Regulation 2017*; or
- required by other legislation (including the *Right to Information Act 2009*); or
- otherwise required by law.

This information may be stored in relevant databases. The information collected will be retained as required by the *Public Records Act 2002*.

PART 8 – FOR COMPLETION OF THE ASSESSMENT MANAGER – FOR OFFICE USE ONLY


Date received: Reference number(s):

QLeave notification and payment			
<i>Note: For completion by assessment manager if applicable</i>			
Description of the work			
QLeave project number			
Amount paid (\$)		Date paid (dd/mm/yy)	
Date received form sighted by assessment manager			
Name of officer who sighted the form			

ANTONIO DRIVE RESIDENTIAL SUBDIVISION MAREEBA

for

BASKY DEVELOPMENTS

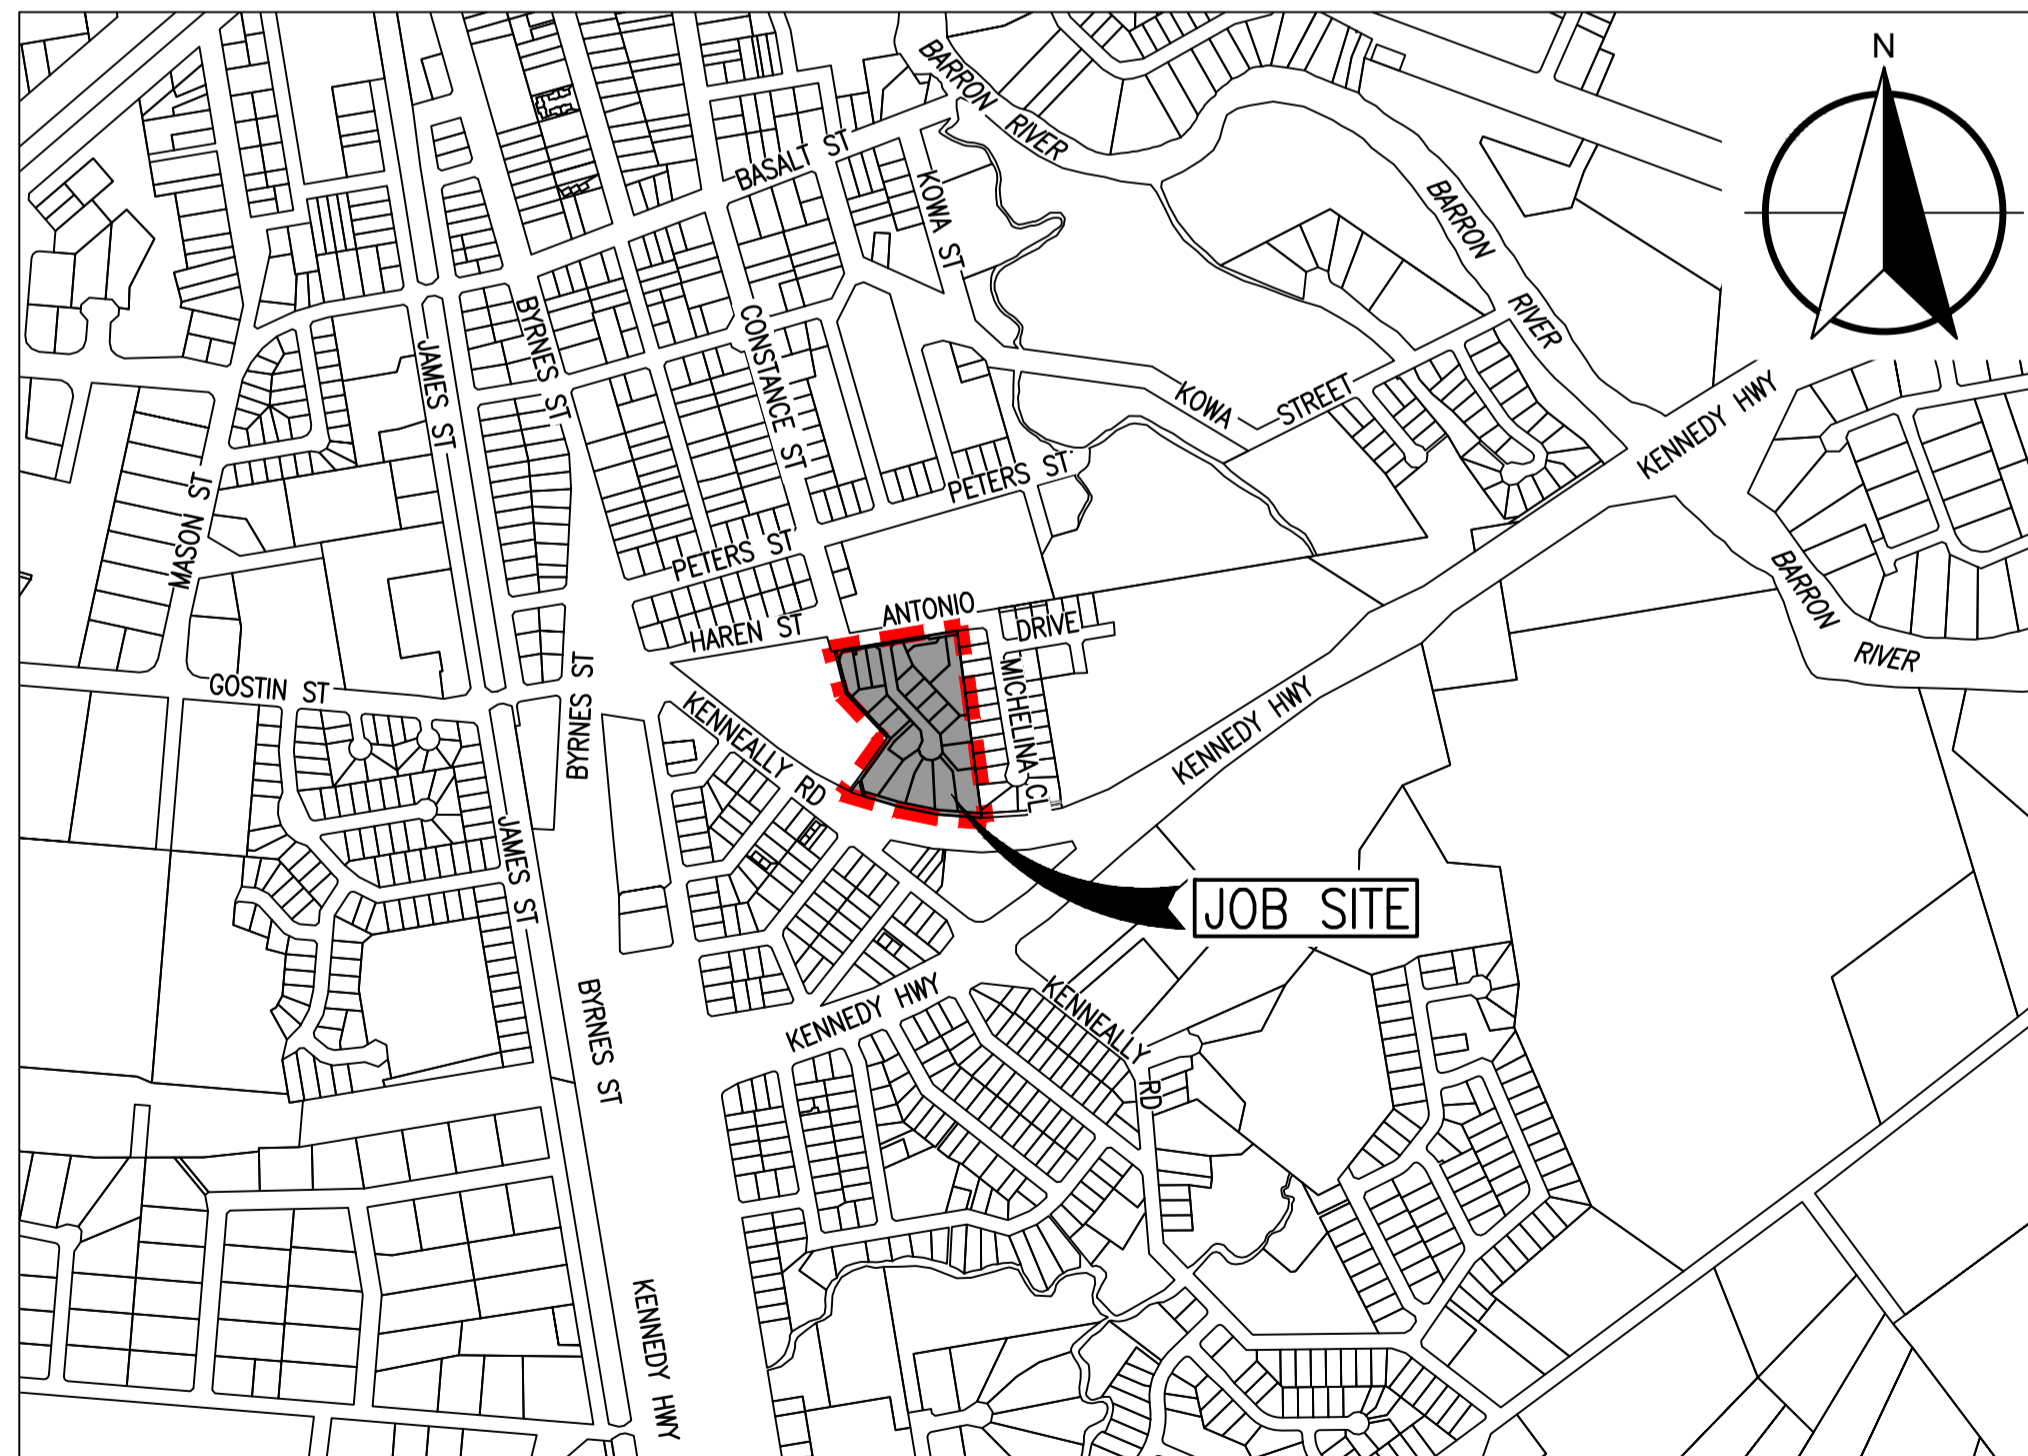



LOCALITY PLAN
NOT TO SCALE

SCHEDULE OF PROJECT DRAWINGS

1464-200	COVER SHEET, LOCALITY PLAN AND DRAWING SCHEDULE
1464-201	ROADWORKS MASTER PLAN
1464-202	STORMWATER DRAINAGE MASTER PLAN
1464-203	SEWER RETICULATION MASTER PLAN
1464-204	WATER RETICULATION MASTER PLAN
1464-205	COMBINED SERVICES MASTER PLAN




FOR APPROVAL

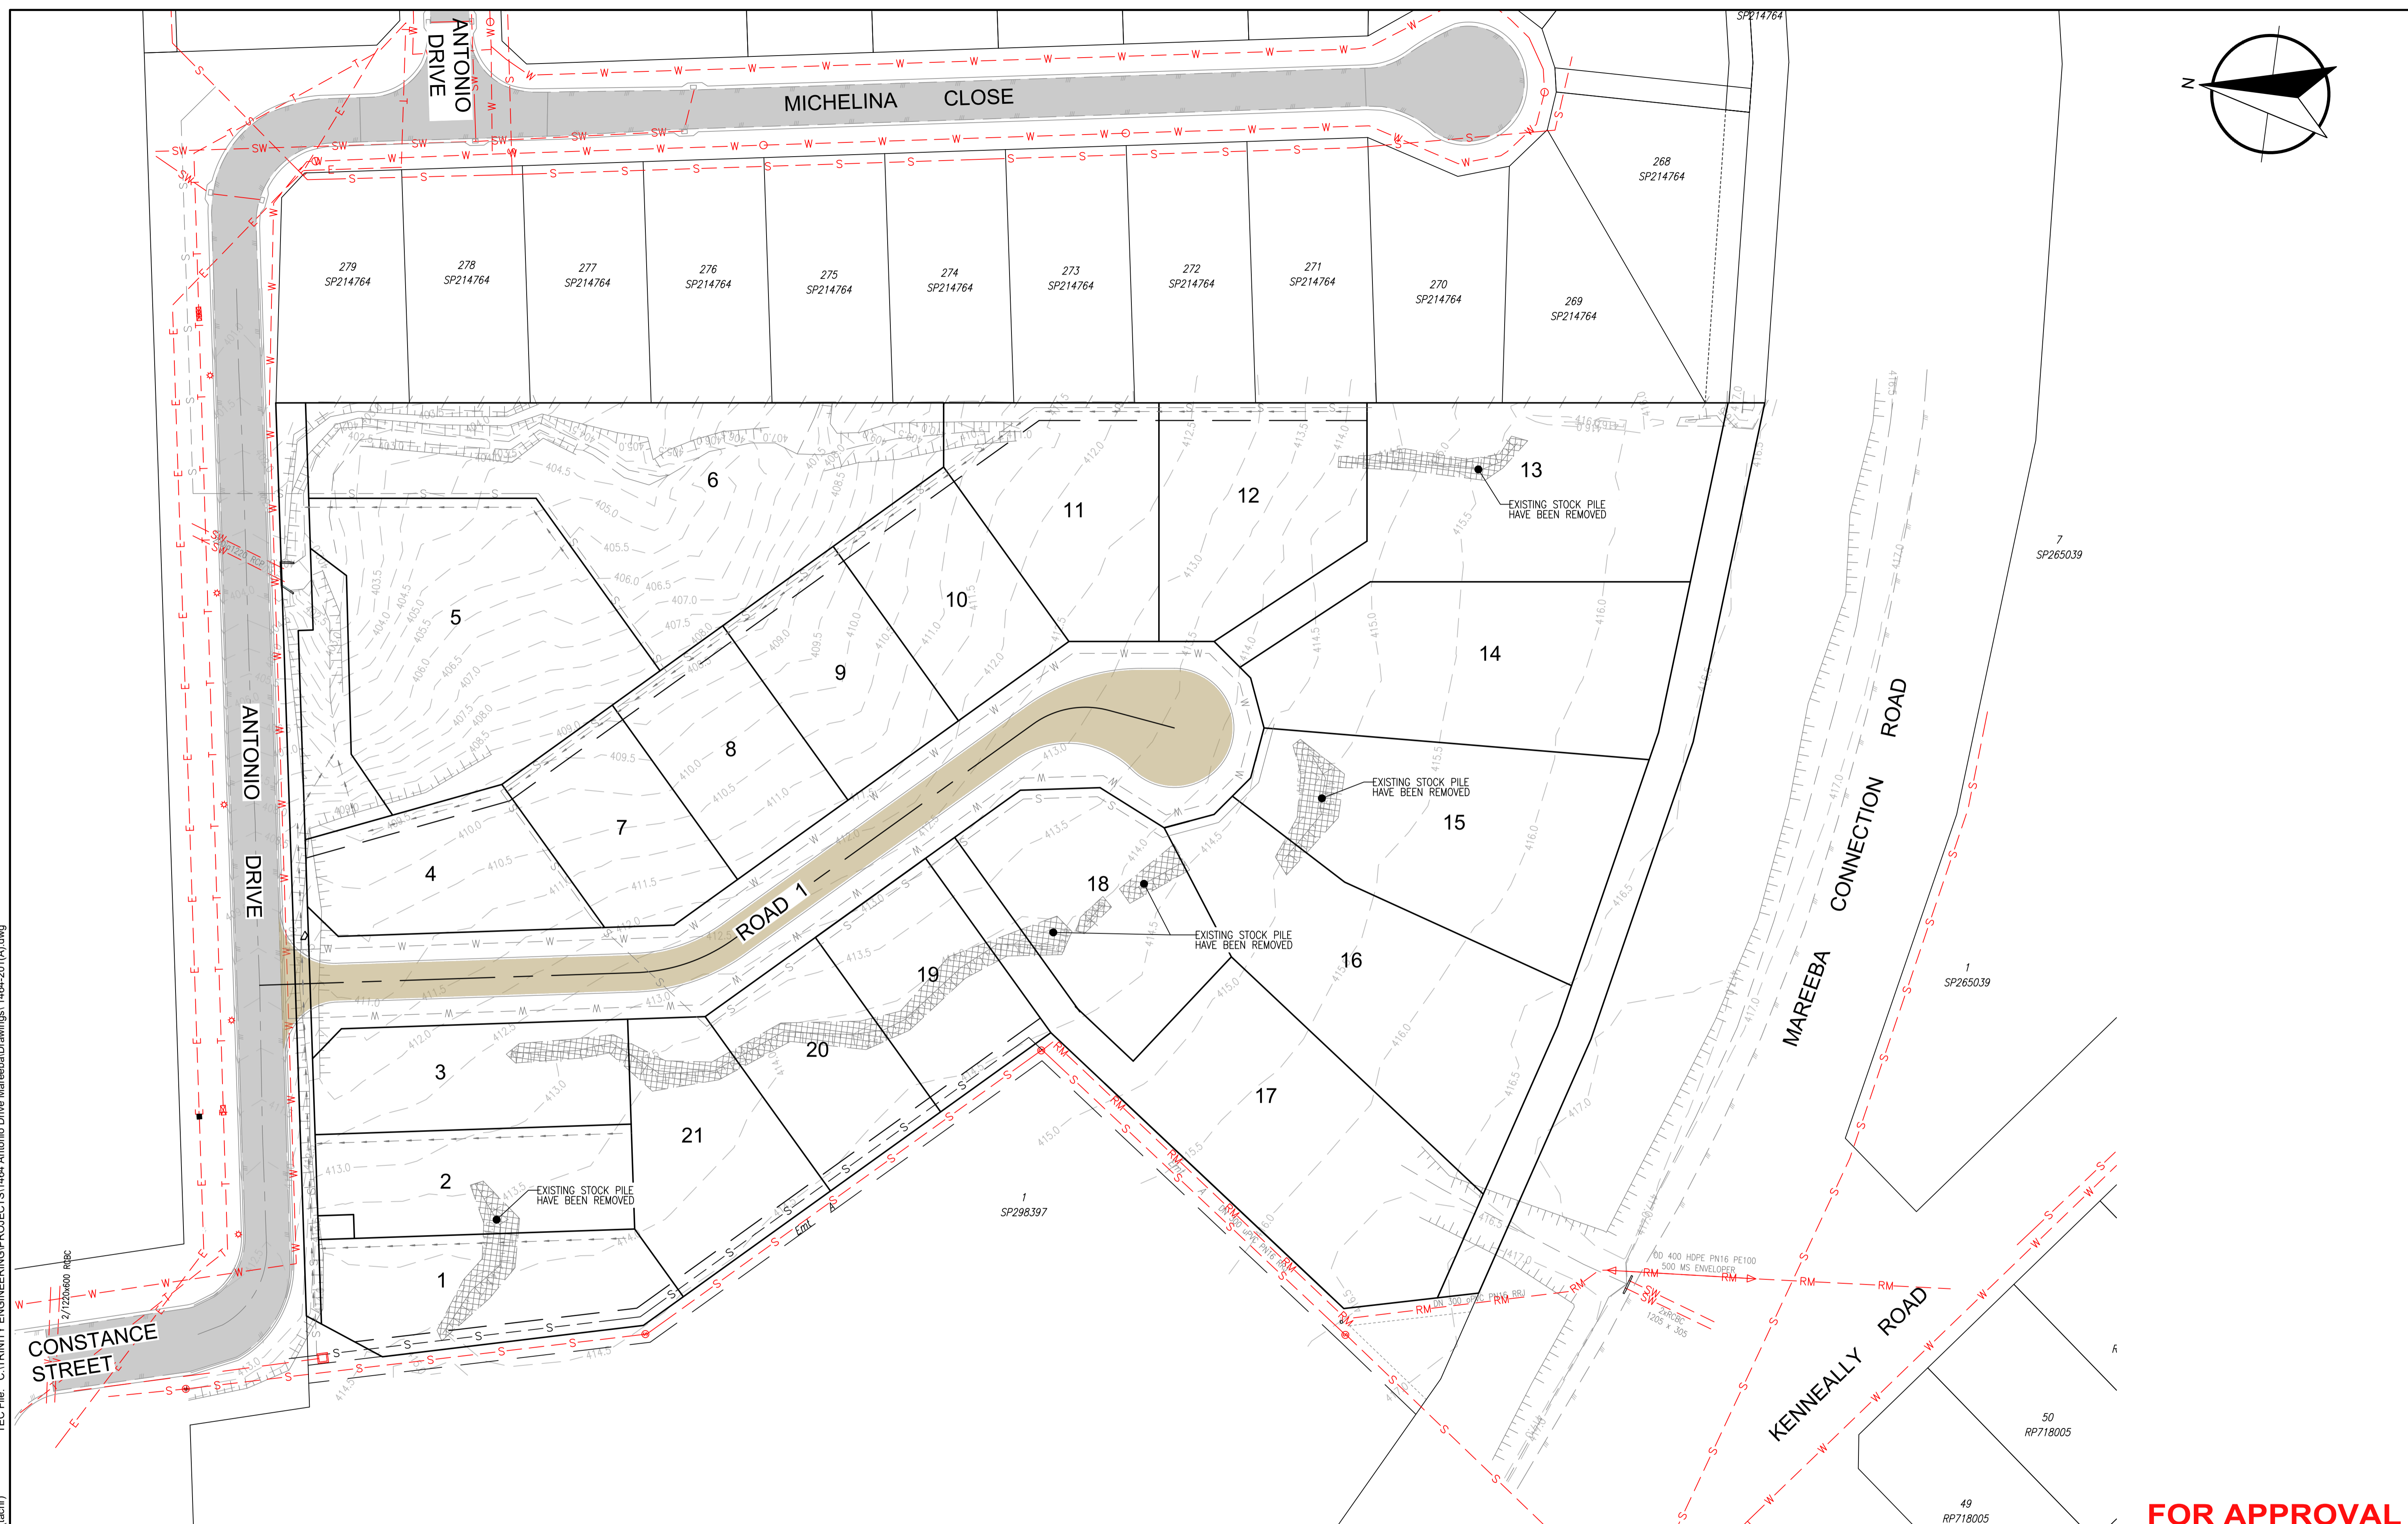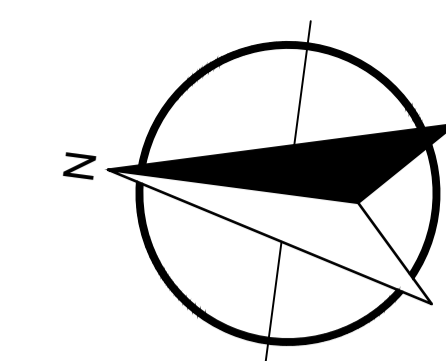

FOR APPROVAL

TEC File: C:\TRINITY ENGINEERING\PROJECTS\1464 Antonio Drive Mareeba\Drawings\1464-201(A).dwg
Printed: 17 April 2026, 9:52 AM (local)
Version: 1, Version Date: 06/05/2026

No.	Description	Reviewed	Approved	Date
A	MASTER PLANNING ISSUE	-	-	17/04/26


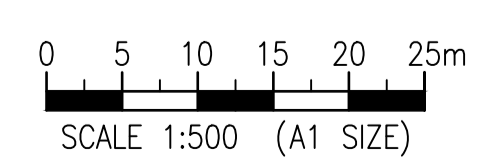


© Trinity Engineering and Consulting Pty Ltd
ABN 78 610 181 130
This document is and shall remain the property of Trinity Engineering and Consulting Pty Ltd. Unauthorised use of this document in any form whatsoever is prohibited.

Trinity Engineering and Consulting
Trinity Engineering and Consulting Pty Ltd | 21-23 Sheridan Street | PO Box 7963
Ph: (07) 4040 7111 | Cairns QLD 4870
www.trinityengineering.com.au | Email: admin@trinityengineering.com.au


Scale (A1 size)	
1:500	
Drawing is not to be used for construction unless approved.	
Drawn	Designed
TC	ARH

Client		BASKY DEVELOPMENTS			
Project		ANTONIO DRIVE RESIDENTIAL SUBDIVISION, MAREEBA			
Title		ROADWORKS MASTER PLAN			
Drawing Check	Design Check	Approved	RPEQ	Date	Drawing No.
					1464-201
					Revision
					A

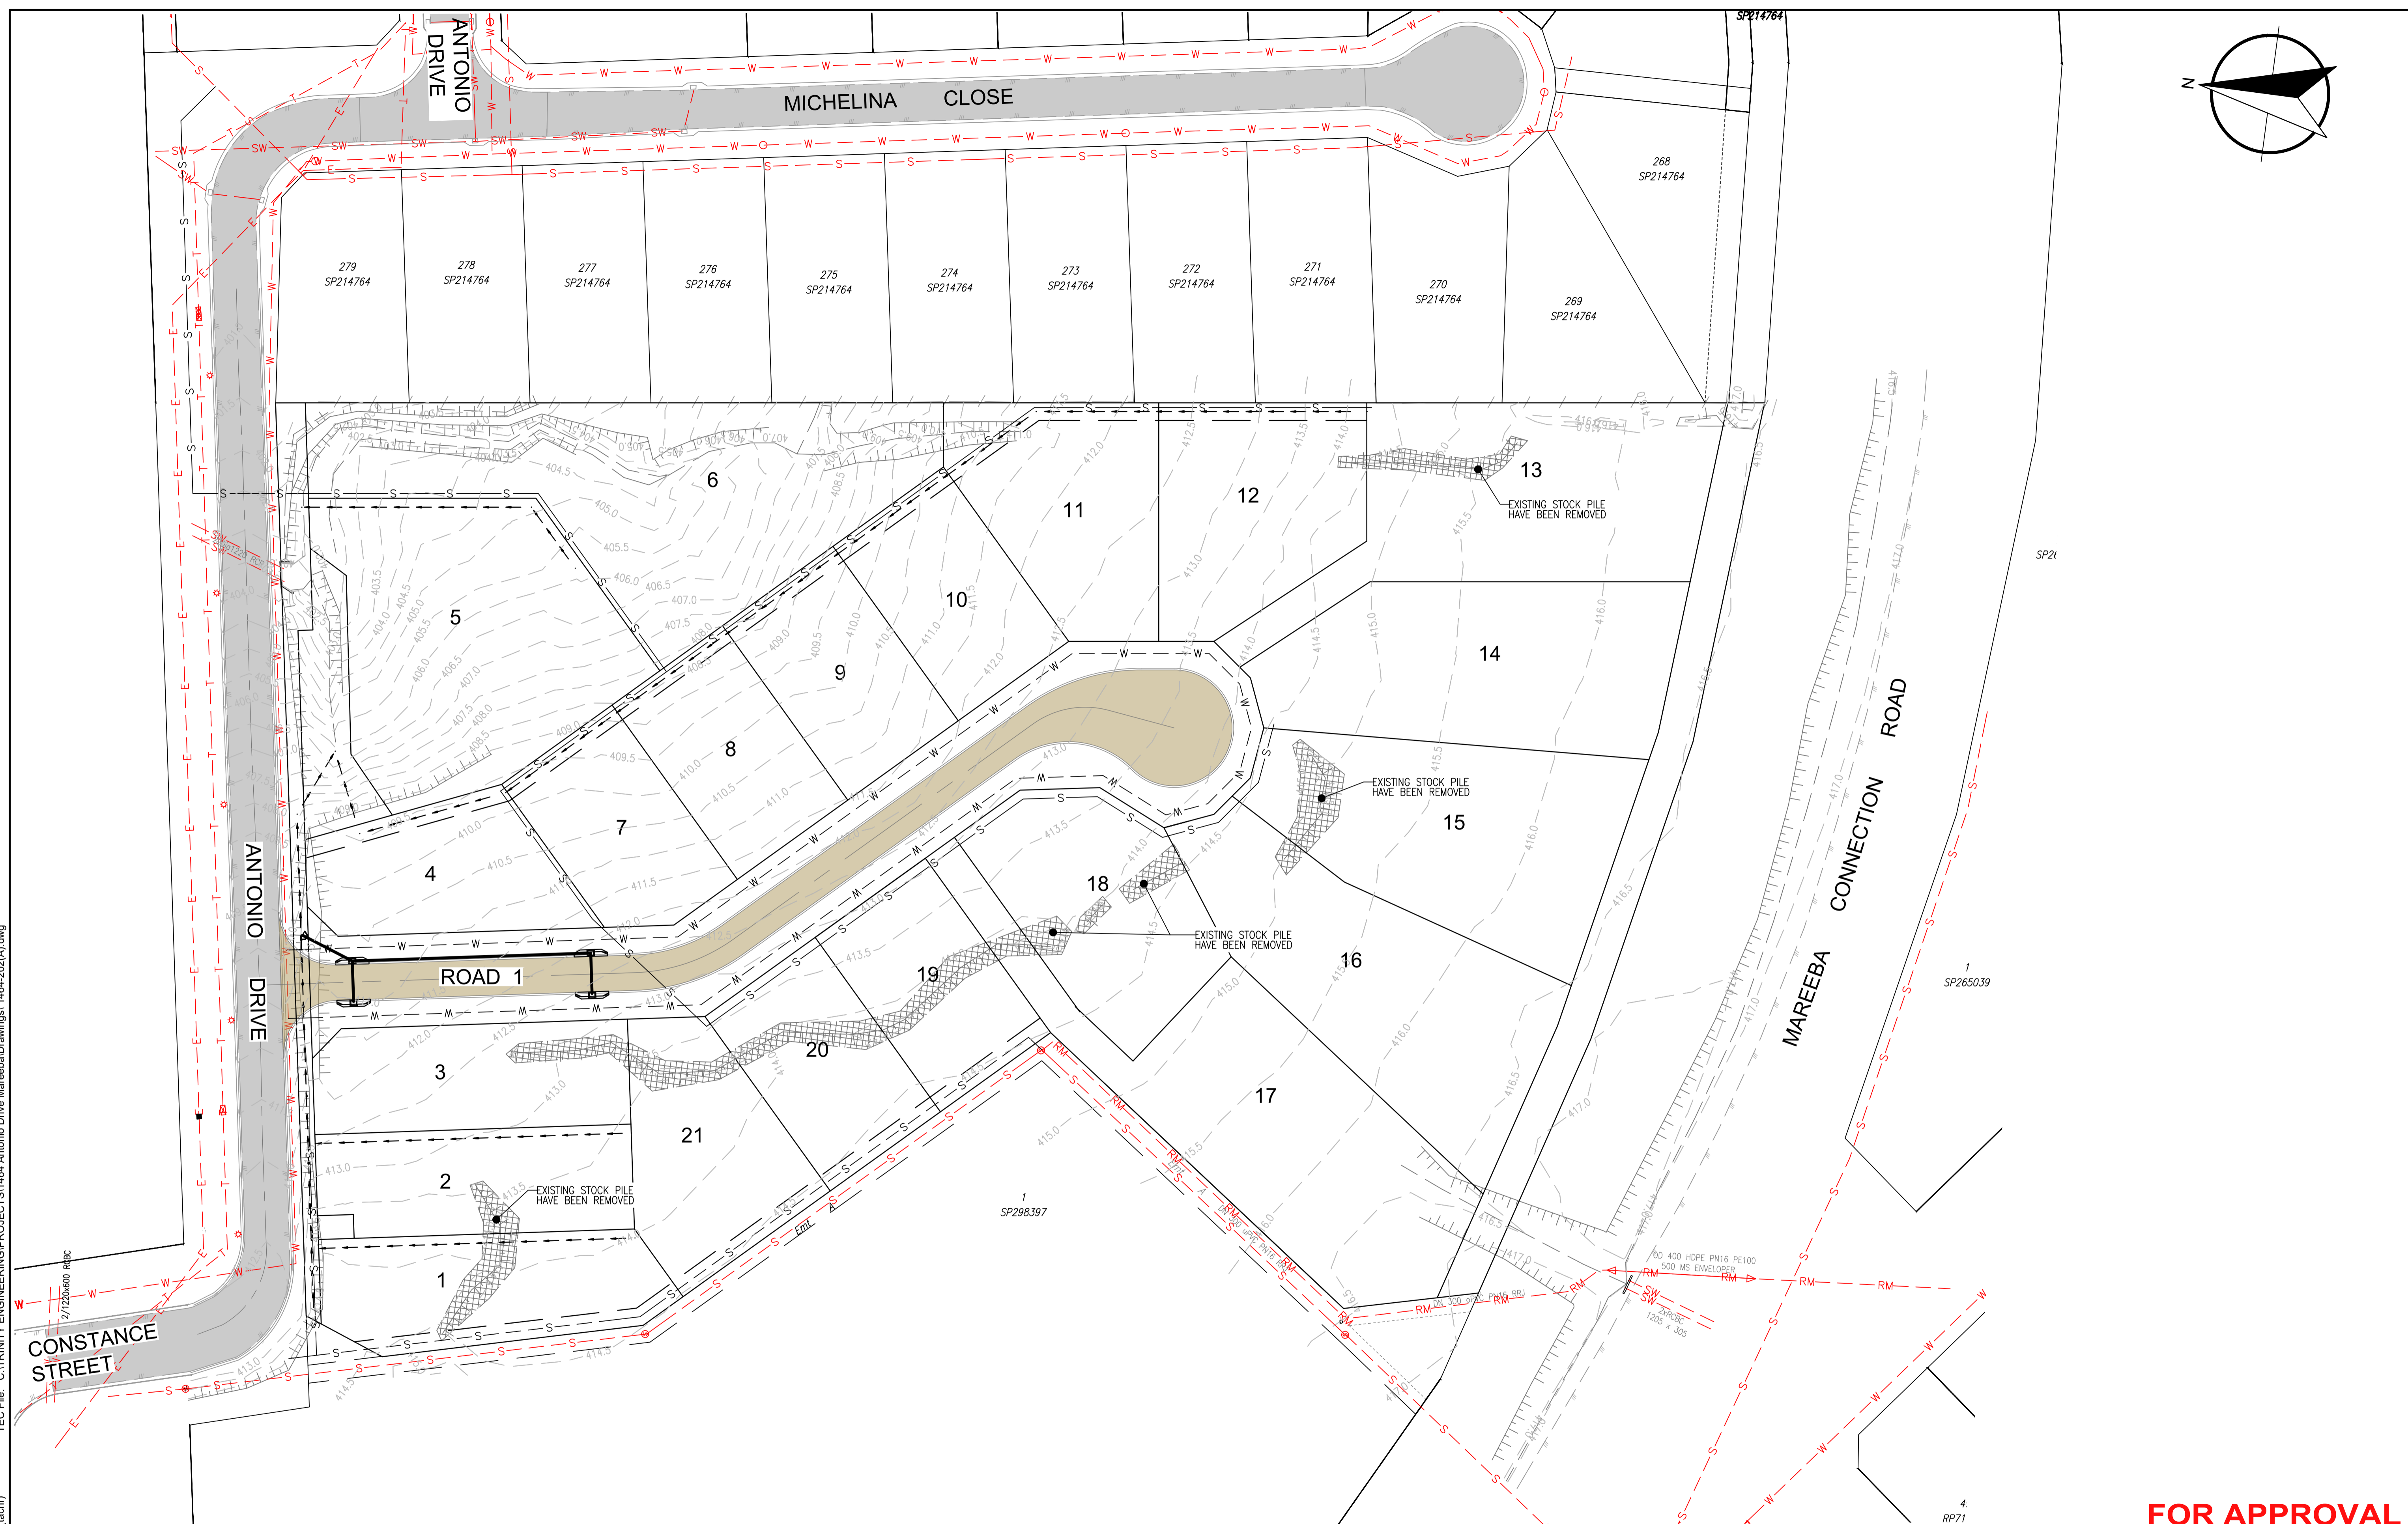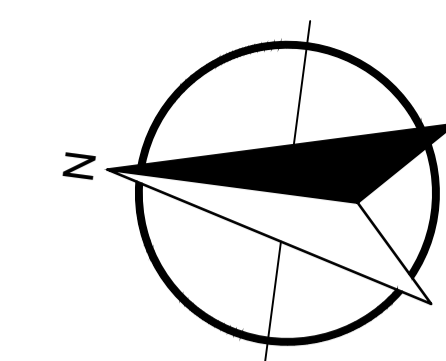

TEC File: C:\TRINITY ENGINEERING\PROJECTS\1464 Antonio Drive Mareeba\Drawings\1464-202(A).dwg
Printed: 17 April 2026, 9:52 AM (aacht)
Revisions

No.	Description	Reviewed	Approved	Date
A	MASTER PLANNING ISSUE	-	-	17/04/26

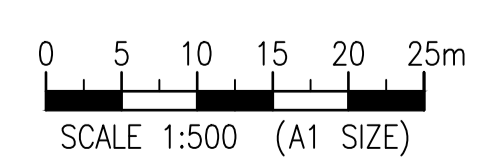



© Trinity Engineering and Consulting Pty Ltd
ABN 78 610 181 130
This document is and shall remain the property of Trinity Engineering and Consulting Pty Ltd. Unauthorised use of this document in any form whatsoever is prohibited.

Trinity Engineering and Consulting
Trinity Engineering and Consulting Pty Ltd | 21-23 Sheridan Street | PO Box 7963
Ph: (07) 4040 7111 | Cairns QLD 4870
www.trinityengineering.com.au | Email: admin@trinityengineering.com.au

Scale (A1 size)	
1:500	
Drawing is not to be used for construction unless approved.	
Drawn	Designed
TC	ARH


Client		BASKY DEVELOPMENTS			
Project		ANTONIO DRIVE RESIDENTIAL SUBDIVISION, MAREEBA			
Title		STORMWATER DRAINAGE MASTER PLAN			
Drawing Check	Design Check	Approved	RPEQ	Date	Drawing No.
					1464-202
					Revision
					A

FOR APPROVAL

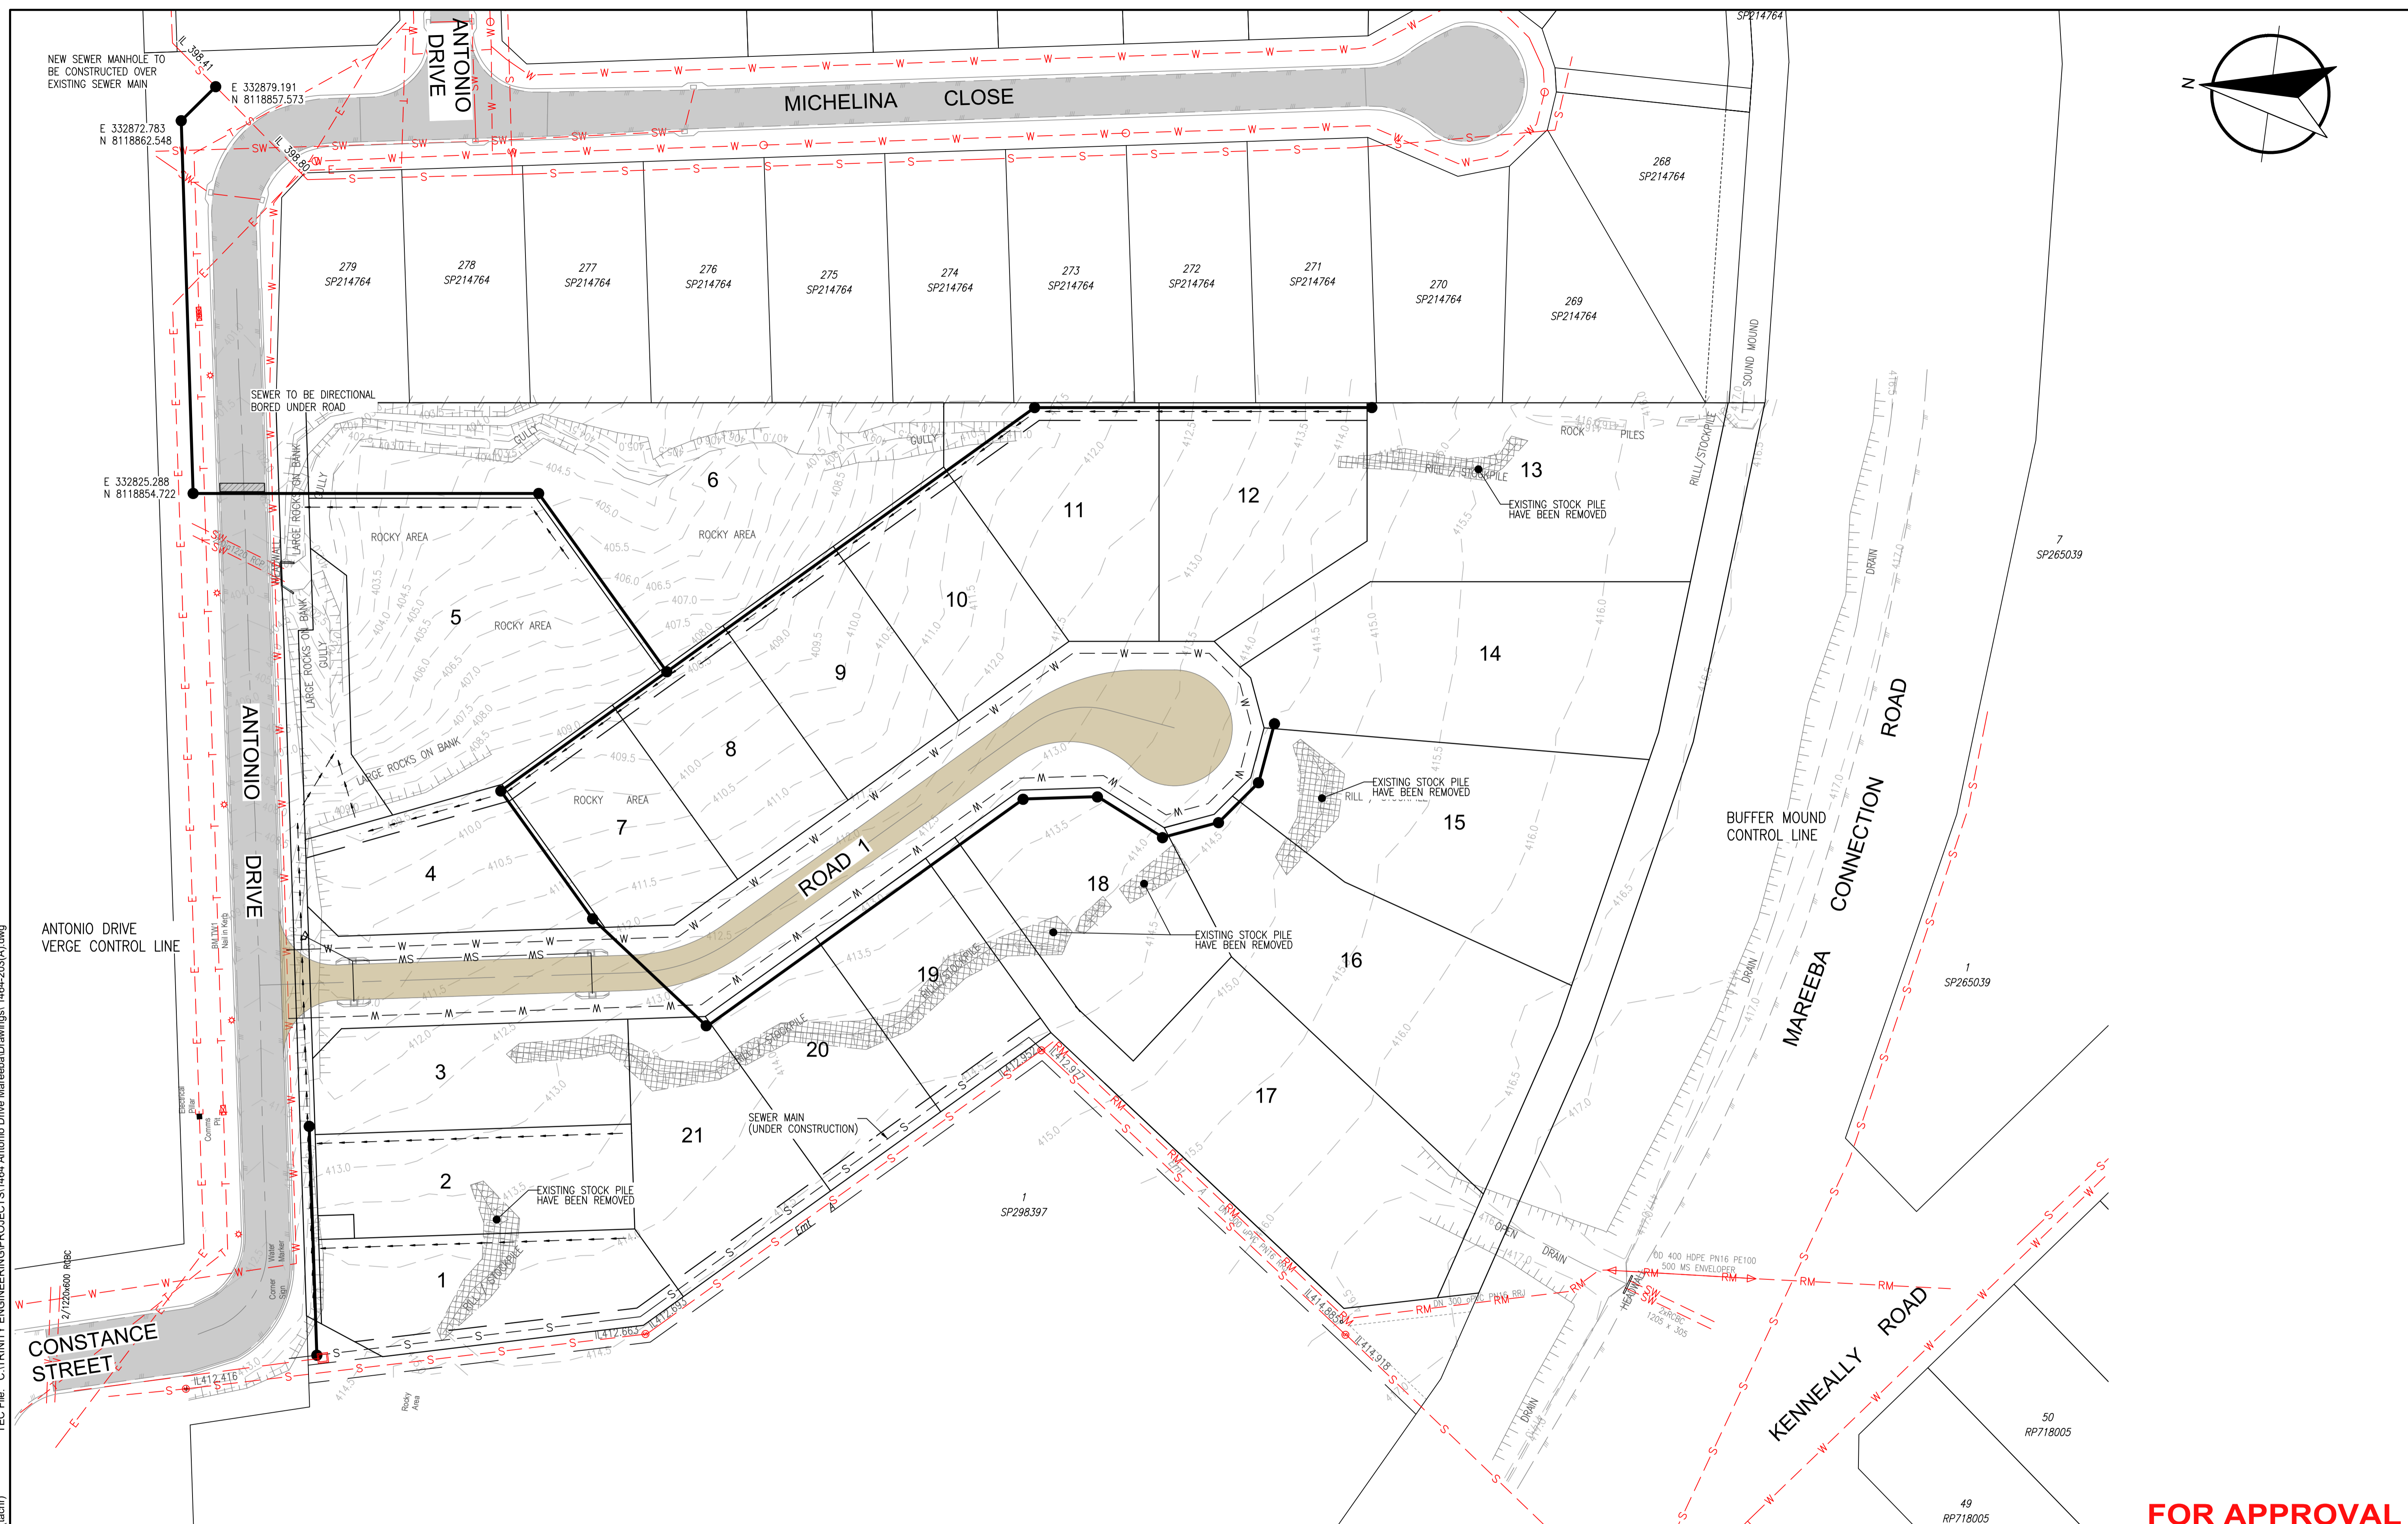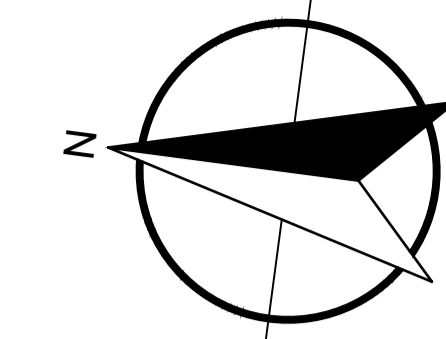

TEC File: C:\TRINITY ENGINEERING\PROJECTS\1464 Antonio Drive Mareeba\Drawings\1464-203(A).dwg
 Printed: 17 April 2026, 9:53 AM (aacht)
 Revisions

No.	Description	Reviewed	Approved	Date
A	MASTER PLANNING ISSUE	-	-	17/04/26

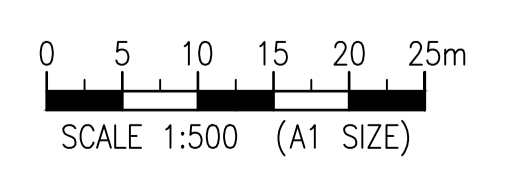


© Trinity Engineering and Consulting Pty Ltd
 ABN 78 610 181 130
 This document is and shall remain the property of Trinity Engineering and Consulting Pty Ltd. Unauthorised use of this document in any form whatsoever is prohibited.

Trinity Engineering and Consulting
 21-23 Sheridan Street | PO Box 7963
 Cairns QLD 4870
 Ph: (07) 4040 7111
 www.trinityengineering.com.au
 Email: admin@trinityengineering.com.au


Scale (A1 size) 1:500		Client BASKY DEVELOPMENTS			
Drawing is not to be used for construction unless approved.		Project ANTONIO DRIVE RESIDENTIAL SUBDIVISION, MAREEBA			
		Title SEWER RETICULATION MASTER PLAN			
Drawn TC	Designed ARH	Drawing Check	Design Check	Approved	RPEQ
		Date	Drawing No. 1464-203		Revision A

FOR APPROVAL

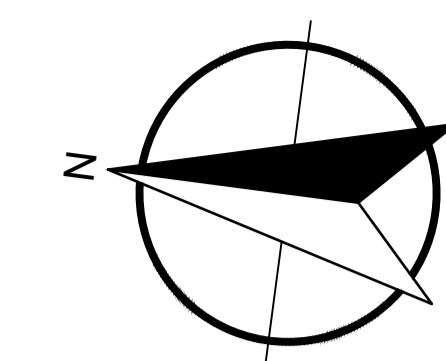


LEGEND

- 063 OD WATER MAIN (MDPE PIPE PN16)
- 0150 WATER MAIN (uPVC PIPE CLASS 16 RUBBER RING JOINT)
- HYDRANT, VALVE AND ENDCAP
- WATER SERVICE CONNECTION (INSTALLATION BY COUNCIL)

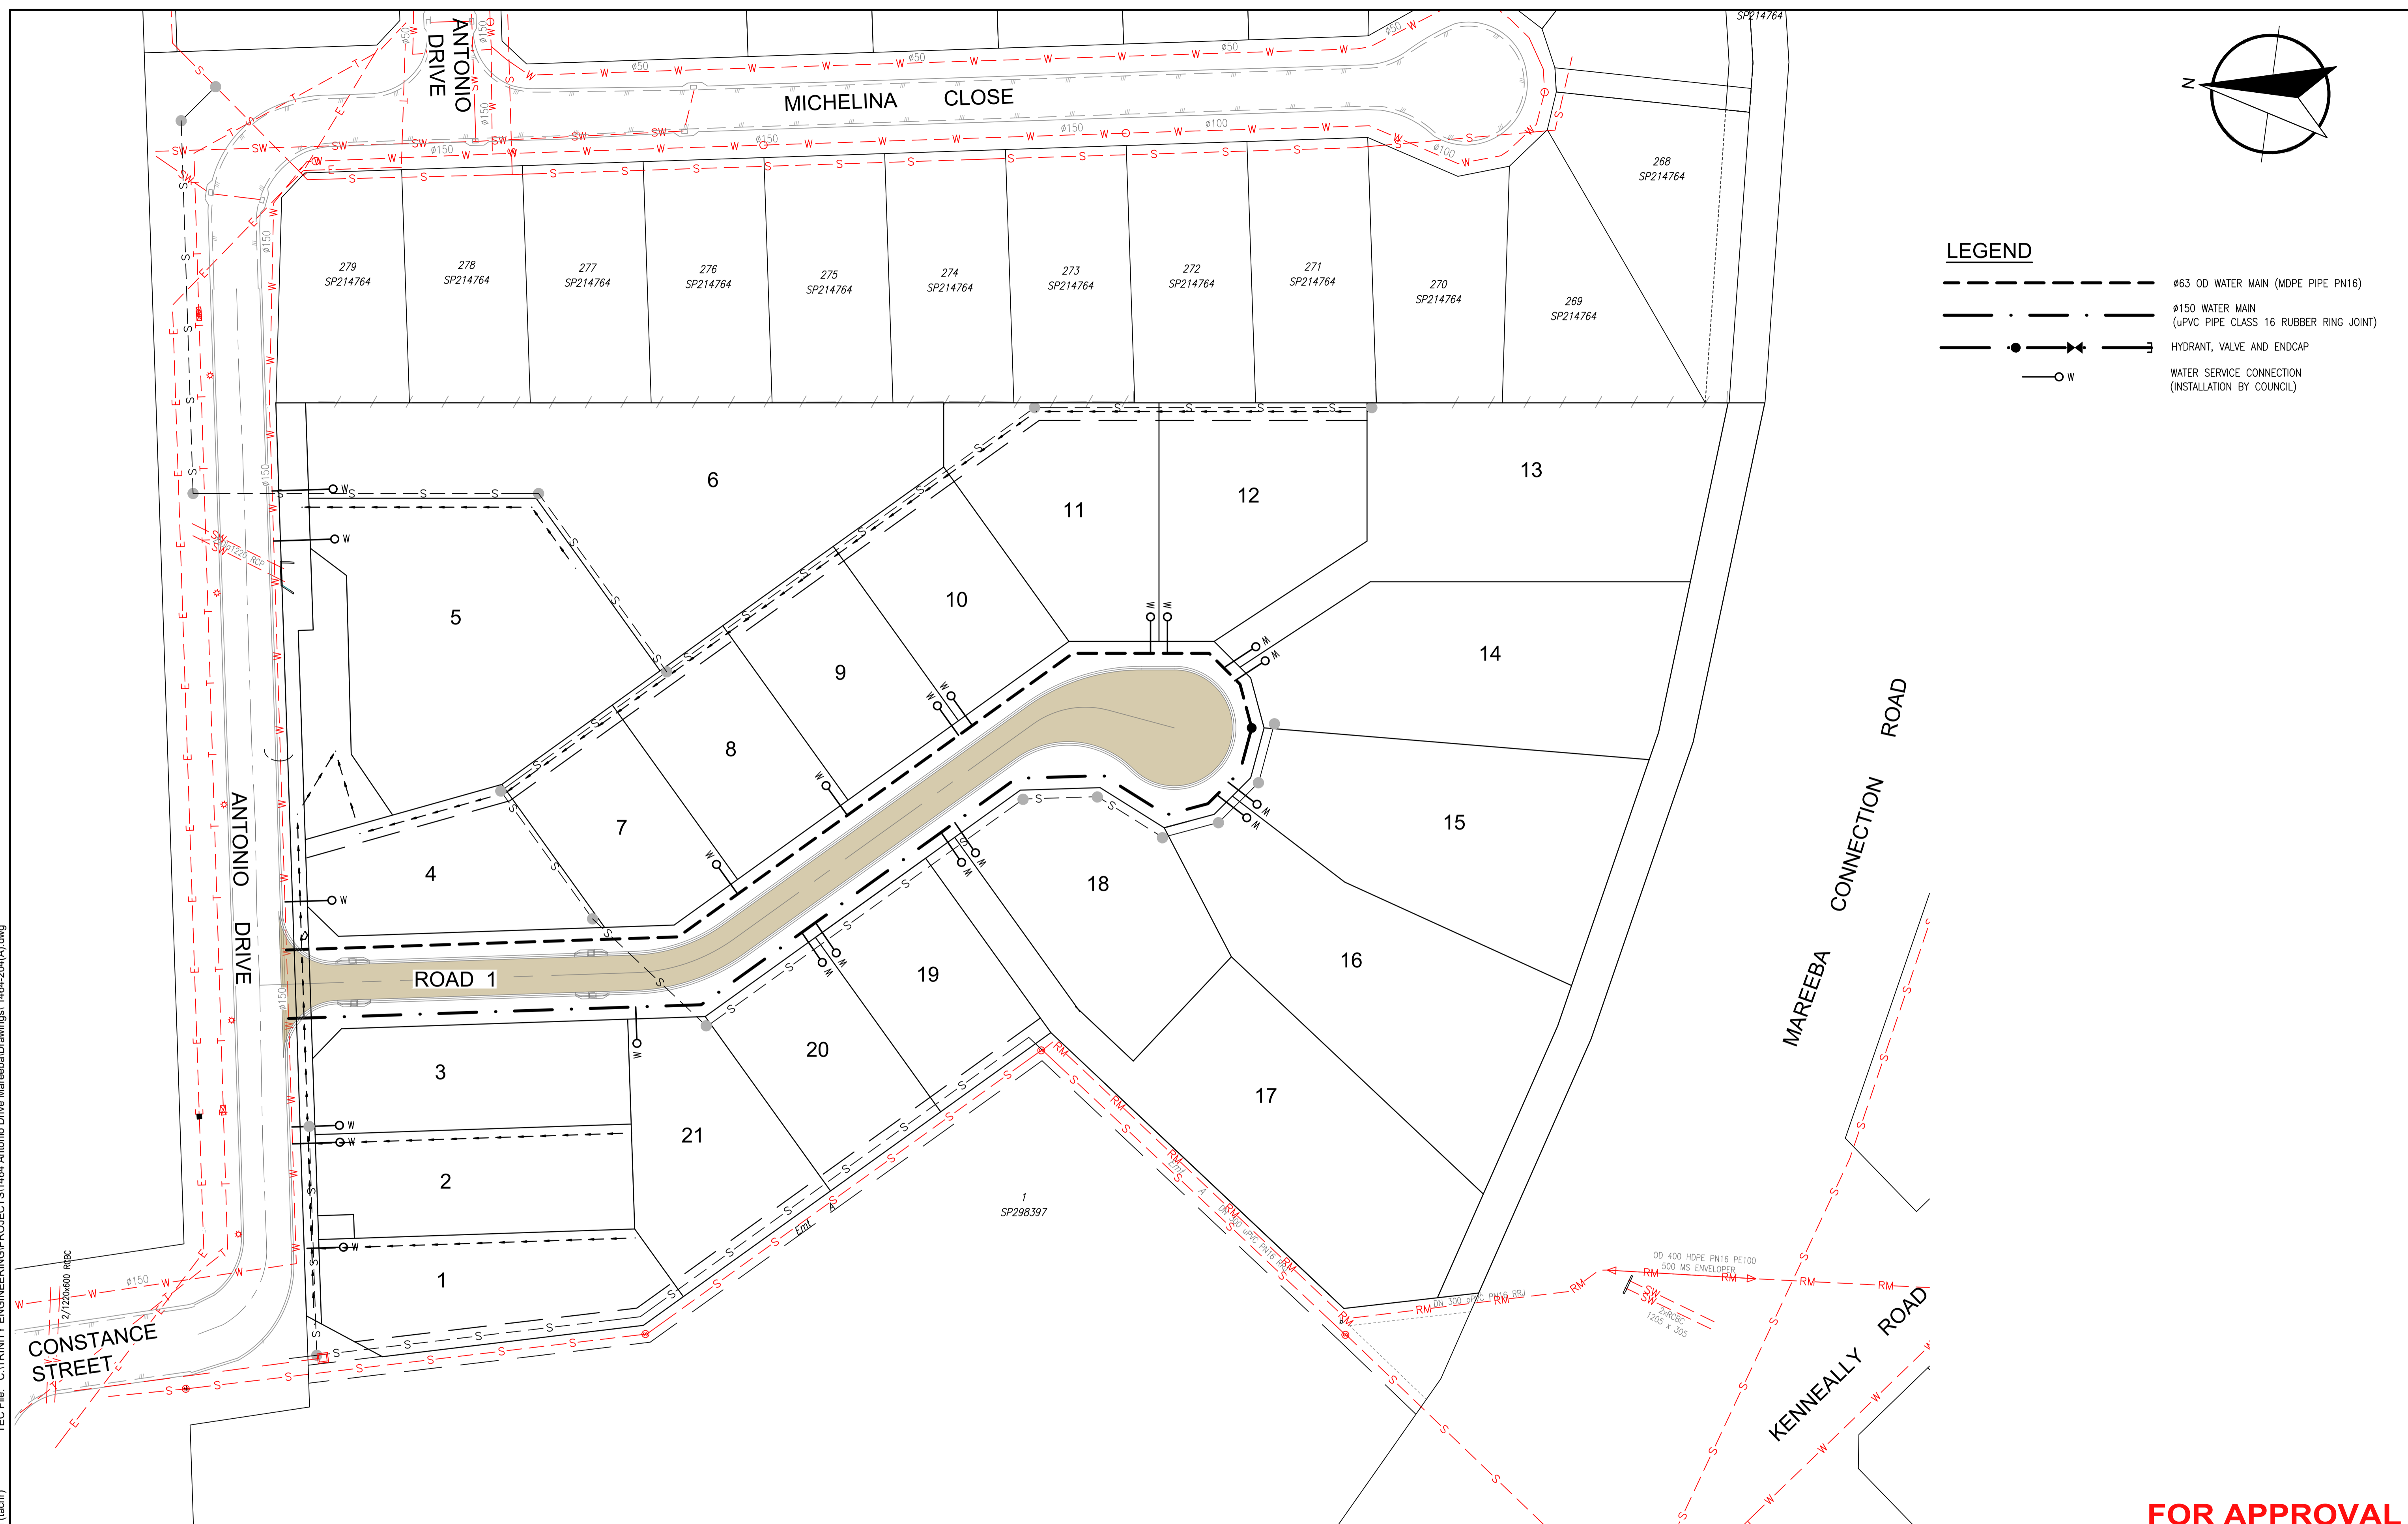

FOR APPROVAL

Revisions			
No.	Description	Reviewed	Approved
A	MASTER PLANNING ISSUE	-	-
			17/04/26


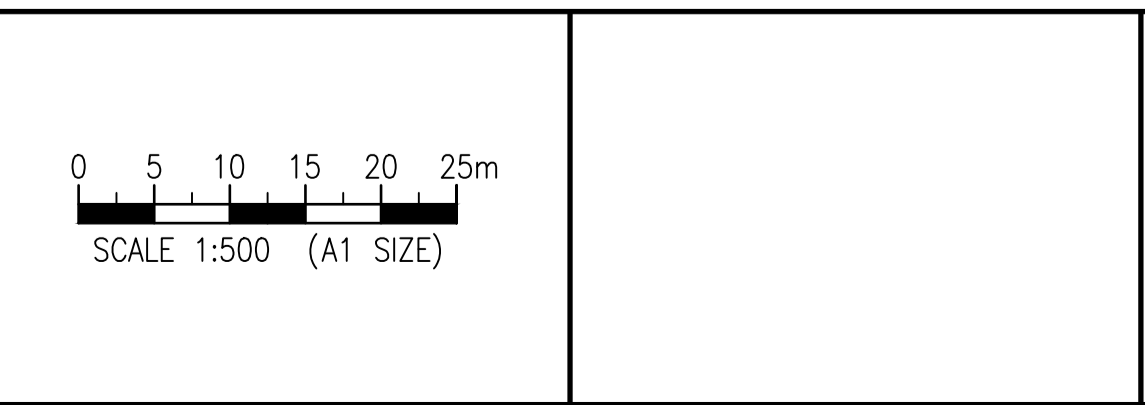


© Trinity Engineering and Consulting Pty Ltd
 ABN 78 610 181 130
 This document is and shall remain the property of Trinity Engineering and Consulting Pty Ltd. Unauthorised use of this document in any form whatsoever is prohibited.

Trinity Engineering and Consulting
 Trinity Engineering and Consulting Pty Ltd | PO Box 7963
 Ph: (07) 4040 7111 | Cairns QLD 4870
 www.trinityengineering.com.au | Email: admin@trinityengineering.com.au

Scale (A1 size)	
1:500	
Drawing is not to be used for construction unless approved.	
Drawn	Designed
TC	ARH

Client					
BASKY DEVELOPMENTS					
Project					
ANTONIO DRIVE RESIDENTIAL SUBDIVISION, MAREEBA					
Title					
WATER RETICULATION MASTER PLAN					
Drawing Check	Design Check	Approved	RPEQ	Date	Drawing No.
					1464-204
					Revision
					A

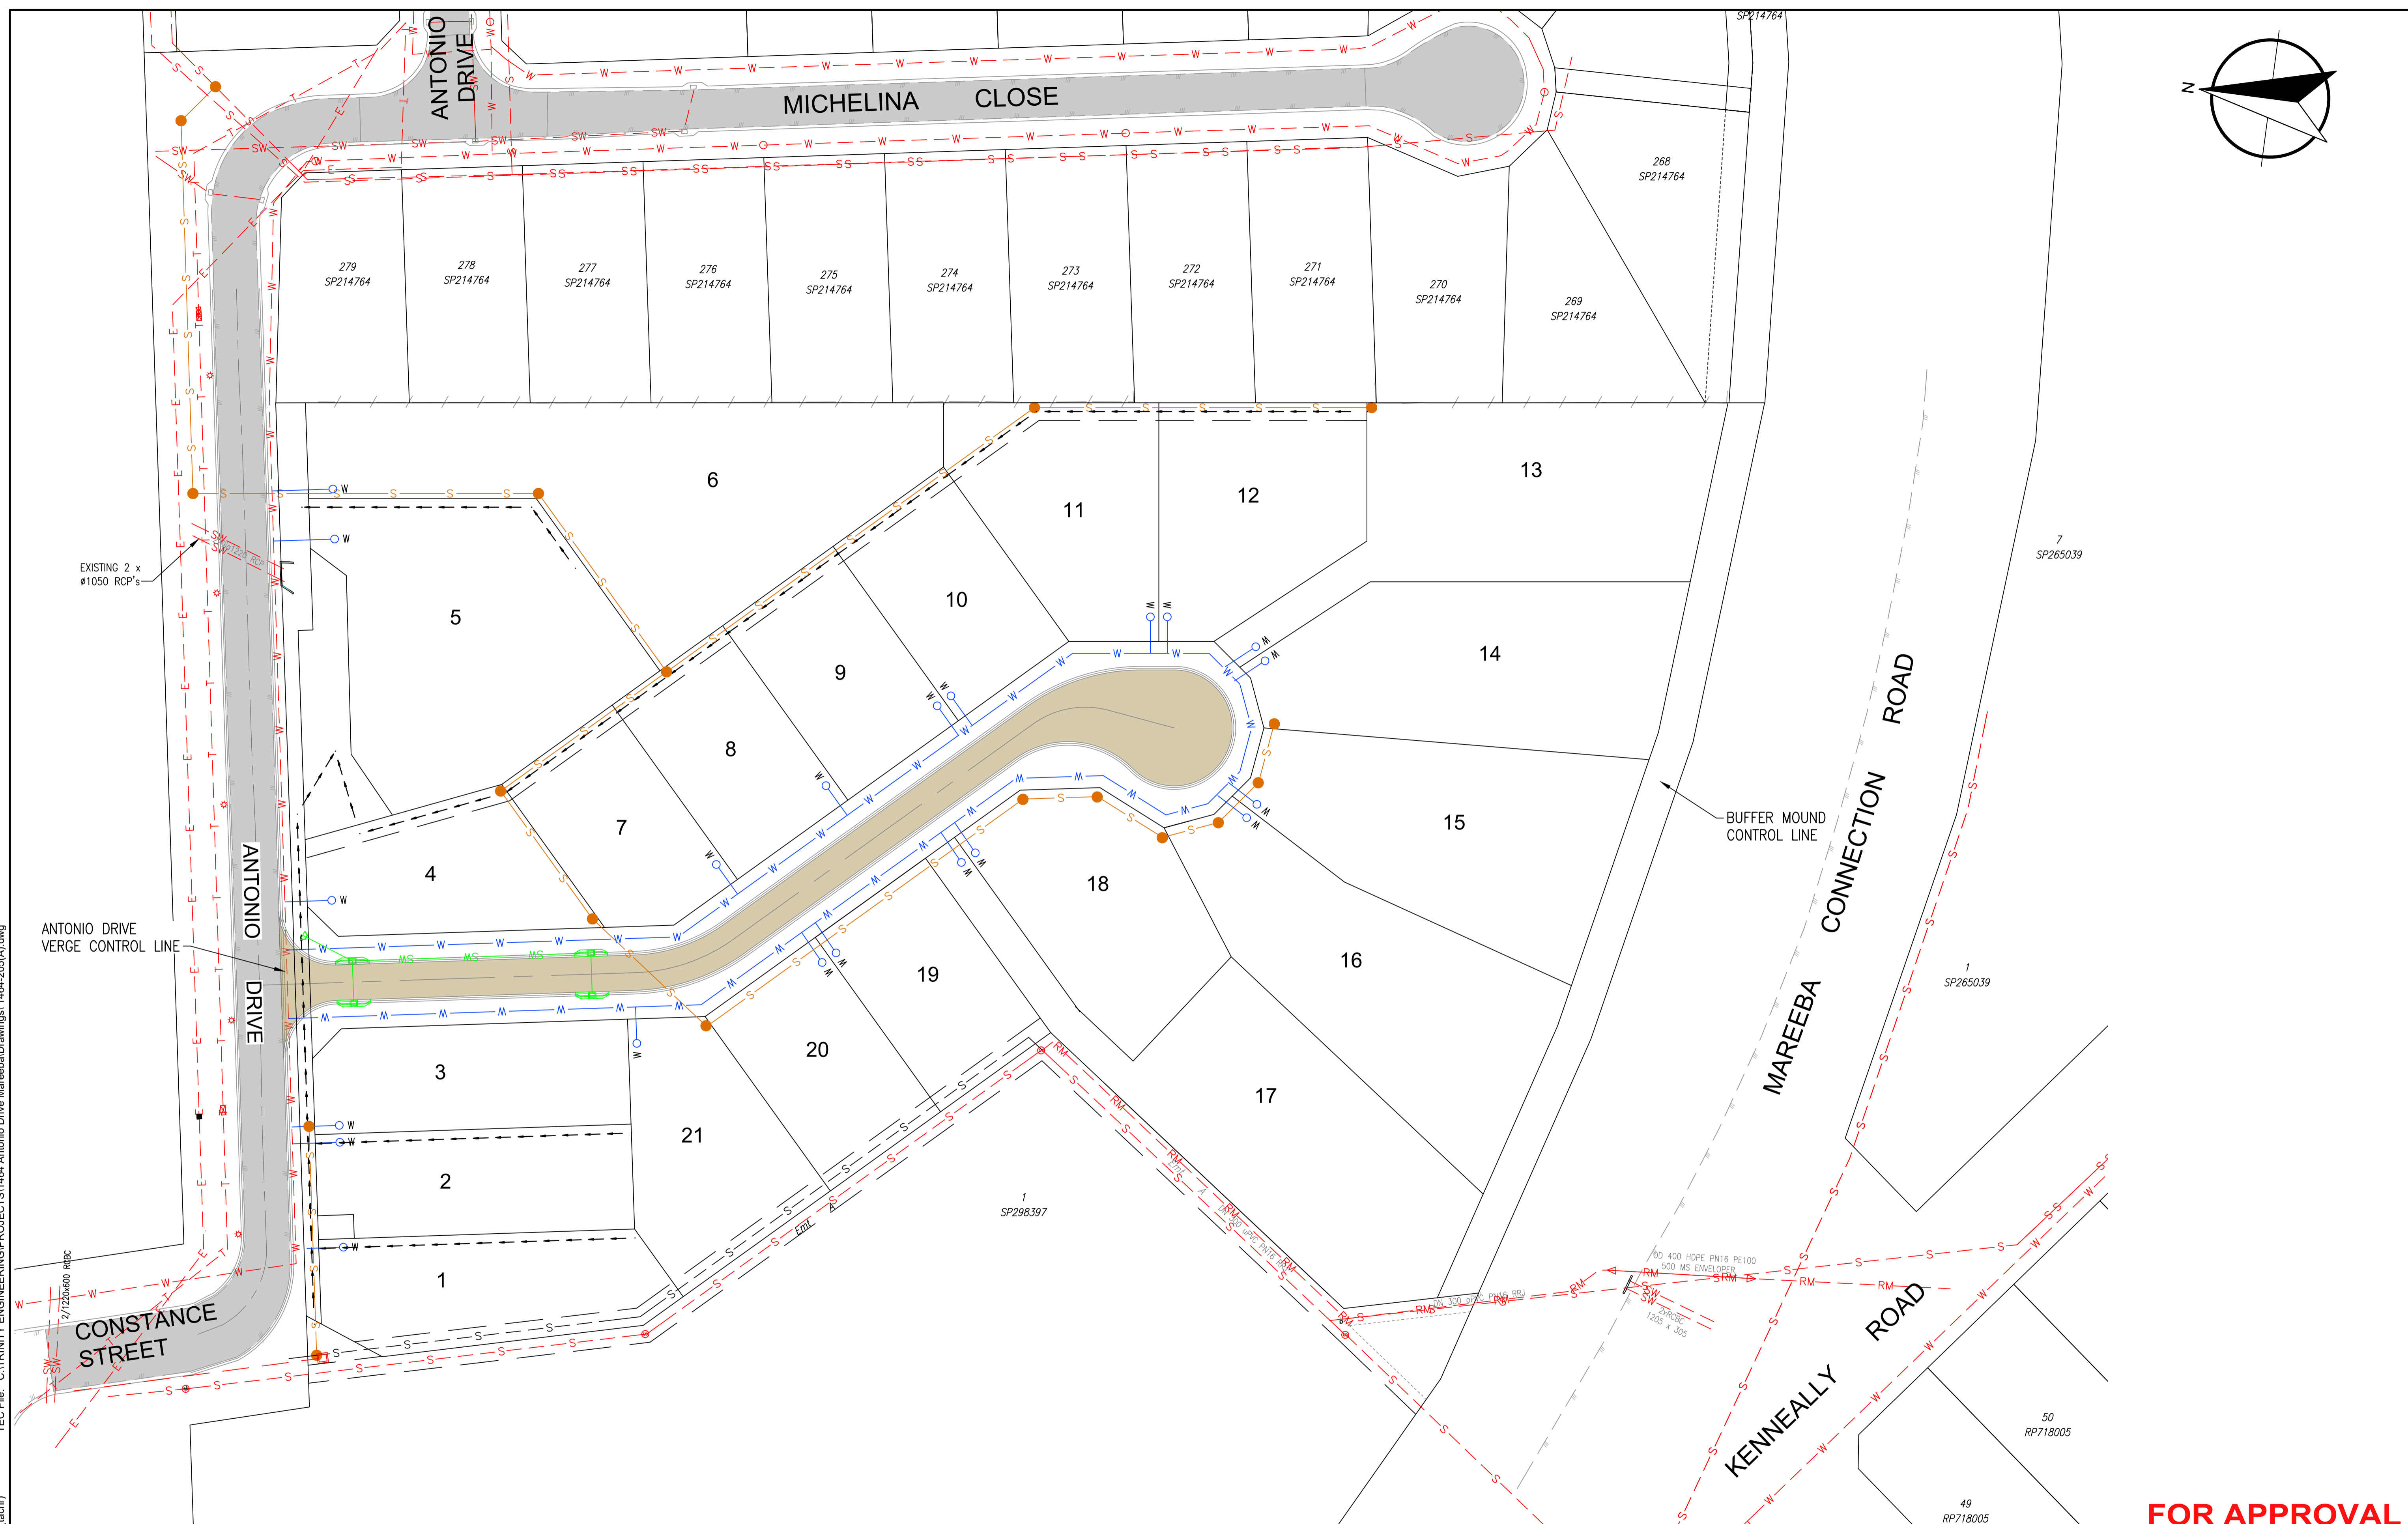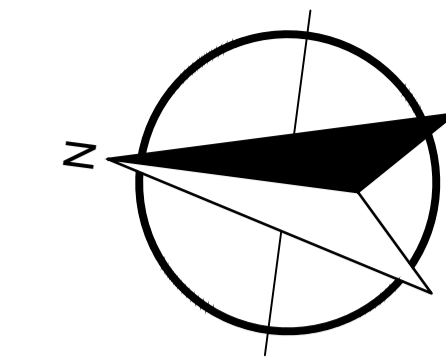


TEC File: C:\TRINITY ENGINEERING\PROJECTS\1464 Antonio Drive Mareeba\Drawings\1464-205(A).dwg

Printed: 17 April 2026, 9:53 AM (local)

FOR APPROVAL

Revisions			
No.	Description	Reviewed	Approved
A	MASTER PLANNING ISSUE	-	-
			17/04/26

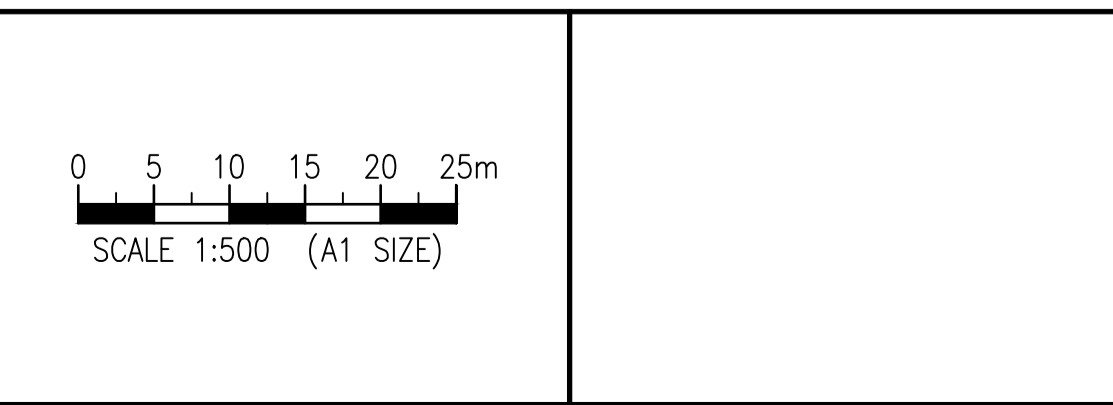

© Trinity Engineering and Consulting Pty Ltd
 ABN 78 610 181 130
 This document is and shall remain the property of Trinity Engineering and Consulting Pty Ltd. Unauthorised use of this document in any form whatsoever is prohibited.

Trinity Engineering and Consulting
 21-23 Sheridan Street | PO Box 7963
 Cairns QLD 4870
 Ph: (07) 4040 7111
 Email: admin@trinityengineering.com.au

Scale (A1 size)	
1:500	
Drawing is not to be used for construction unless approved.	
Drawn	Designed
TC	ARH

Client		BASKY DEVELOPMENTS			
Project		ANTONIO DRIVE RESIDENTIAL SUBDIVISION, MAREEBA			
Title		COMBINED SERVICES MASTER PLAN			
Drawing Check	Design Check	Approved	RPEQ	Date	Drawing No.
					1464-205
					Revision
					A